
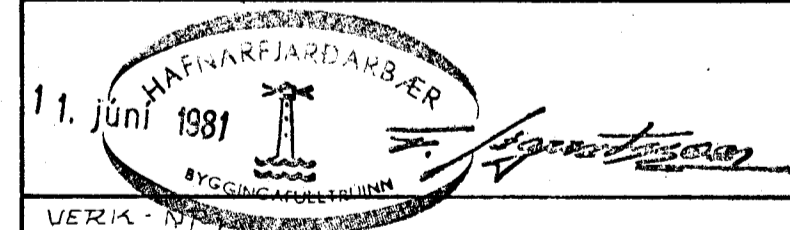
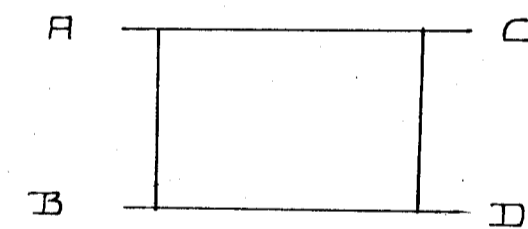


DFN	GERB	LENGD	HLEÐ	AFK	TENGING	
					TUR	RETUR
01	V-56/2	140	56	1054	A	B
02	V-56/2	140	56	1054	A	D
03	VK-56/2	140	56	1283	A	D
04	V-56/2	140	56	1054	A	D
05	V-56	140	56	620	A	D
06	V-56/2	130	56	977	C	B
07	VK-56/2	140	56	1283	C	B
08	V-56/2	140	56	1054	C	B
09	VK-56/2	140	56	1283	C	B
010	VK-56/2	140	56	1283	C	B
011	V-56	100	56	440	A	B
012	V-56	100	56	440	C	D
013	V-56	100	56	440	A	D
014	V-56	100	56	440	C	B

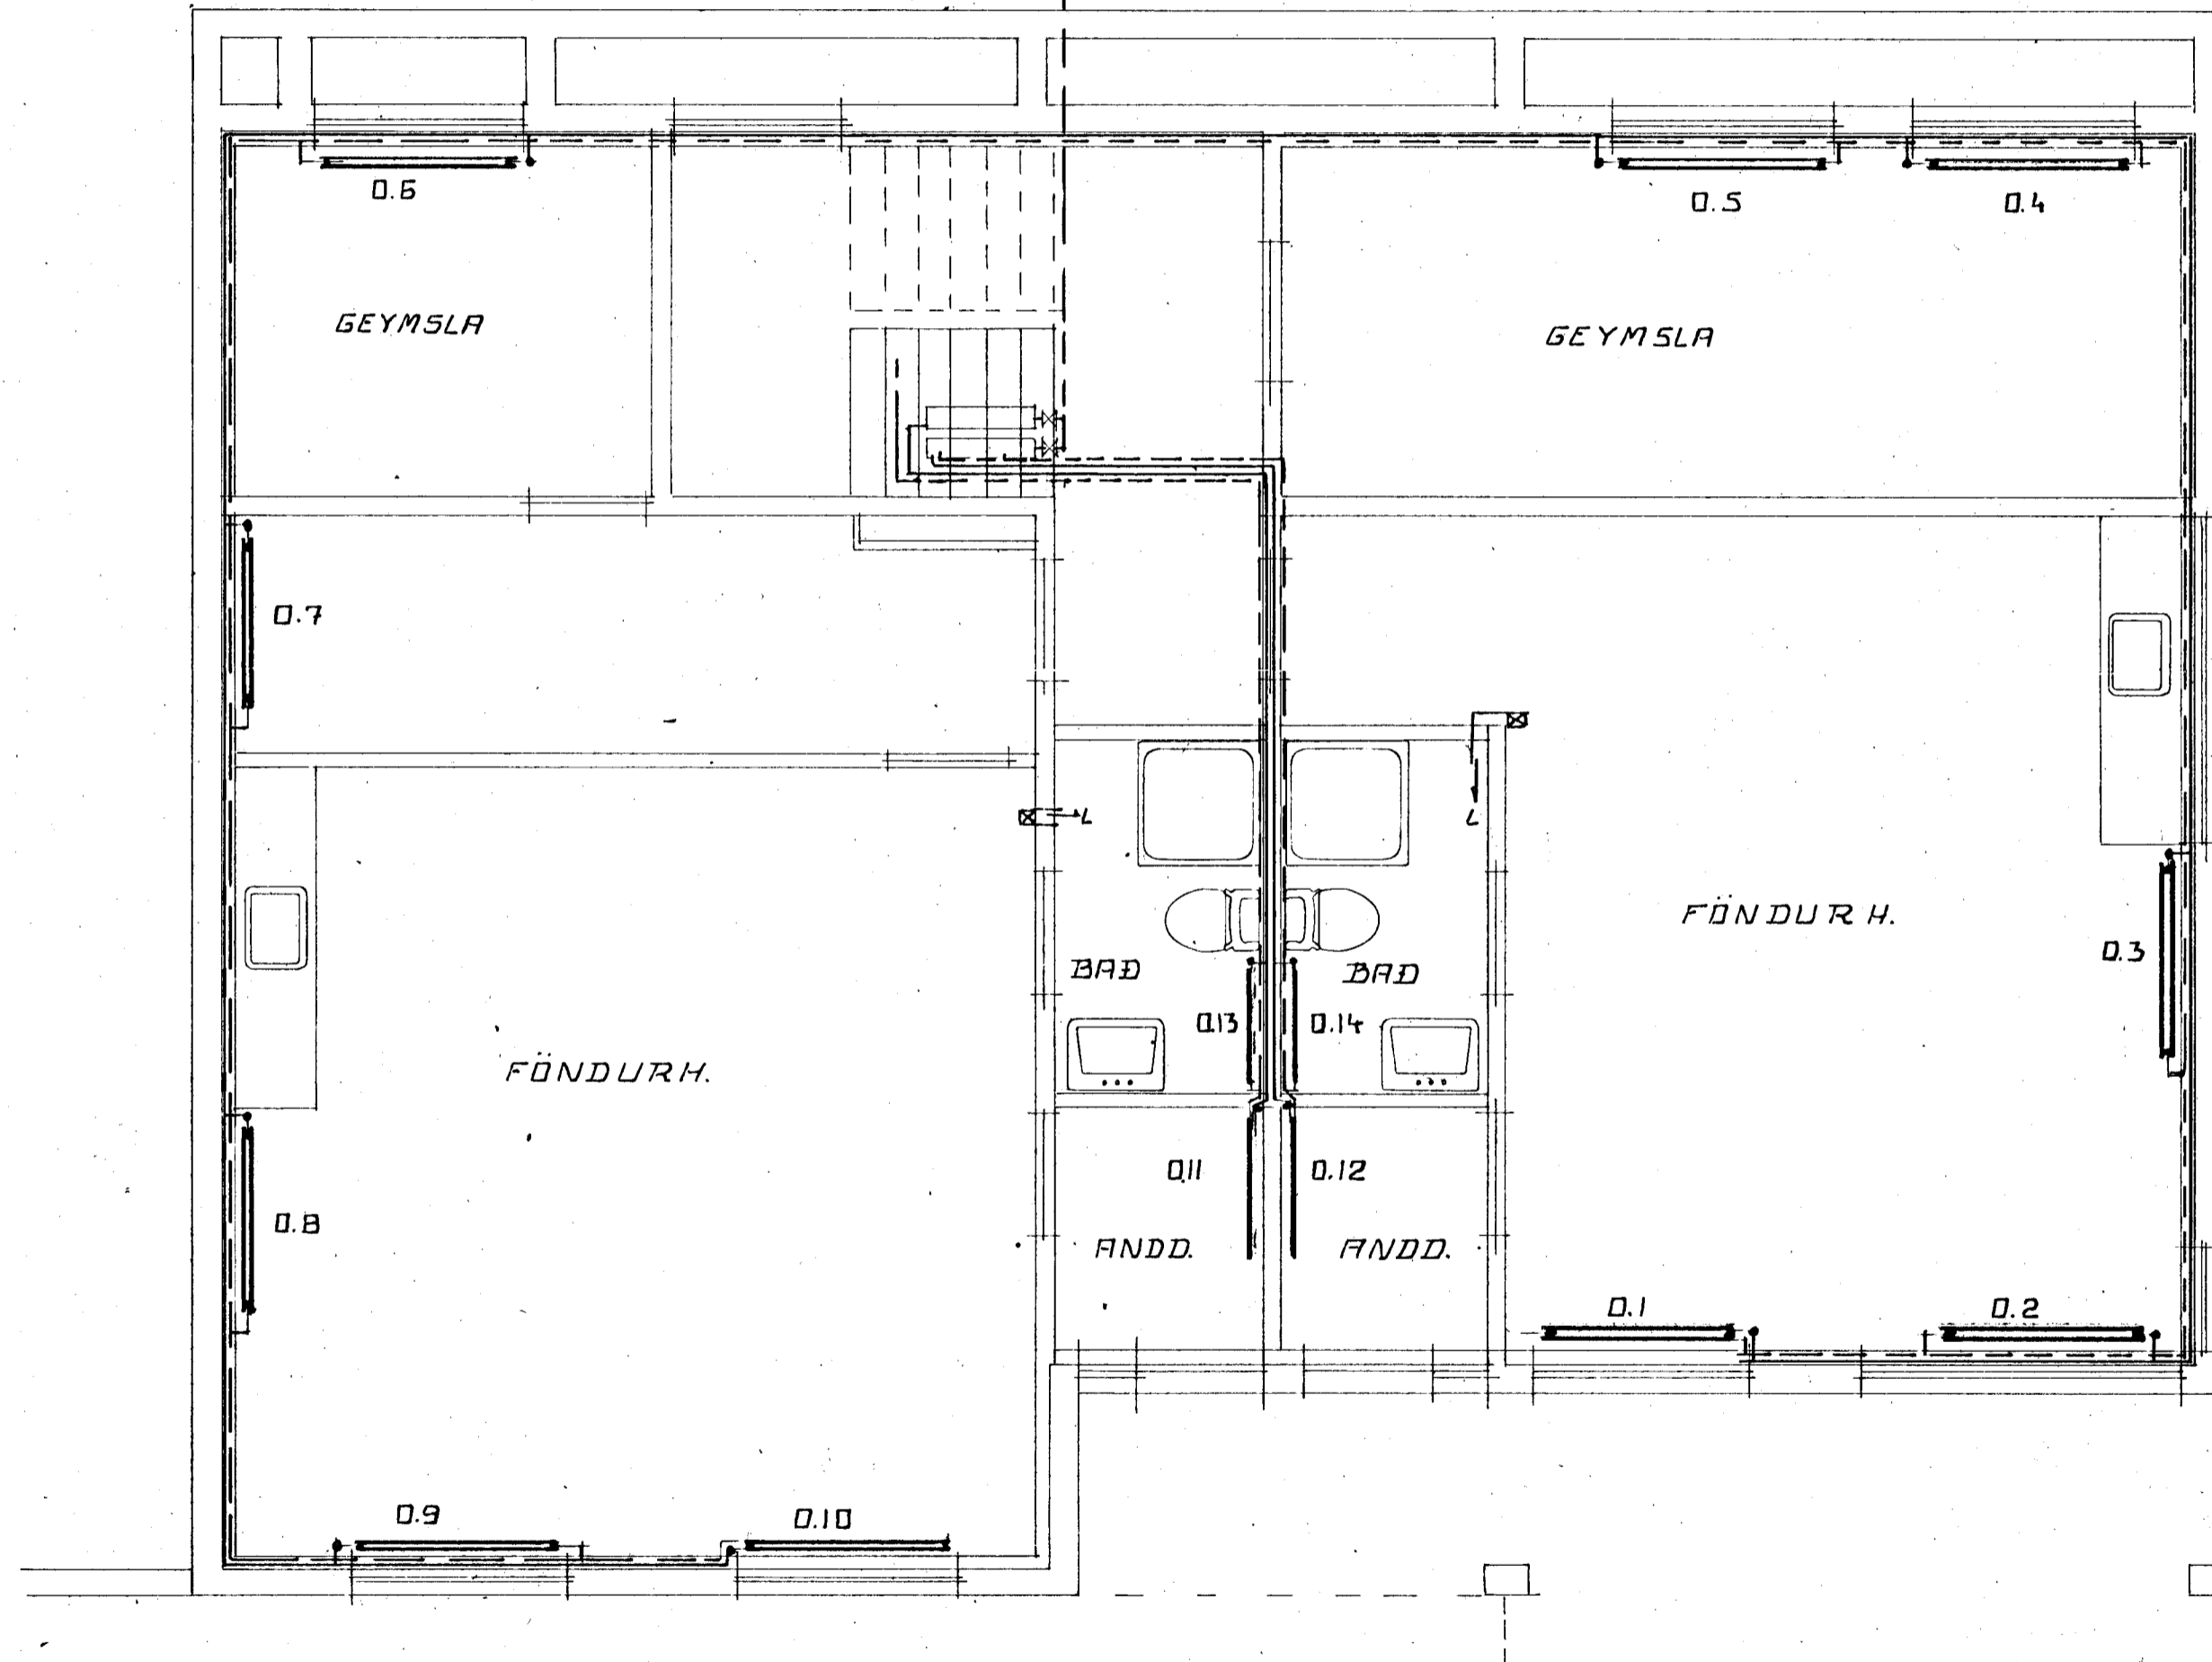

VERK - N
H-6-B1 13

SÚÐURGATA 80
HAFNAR F.
HITAL. GRUNNM. KJALLARÍ

R. JP	MAR 1981	MKV 1:50
T. JP		
H. JP		

Thommas Pálsson
FTFI

SJÁ SKÝRINGAR Á ÖÐRU BLAÐI