
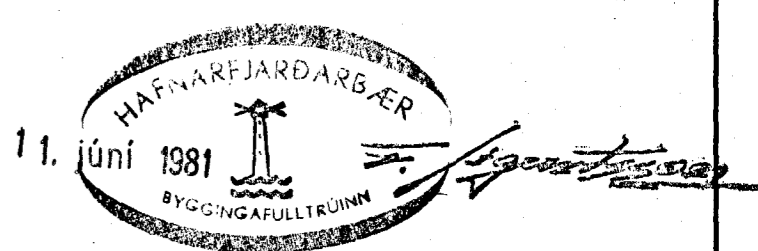
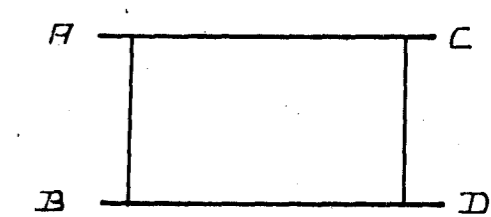


DFN	GERÐ	LENGD	HJED	RFK.	TENING	
		CM	CM	KGAL/H	TUR	RETUR
1.1	VK-35/2	250	35	1700	A	B
1.2	VK-35/2	200	35	1360	A	D
1.3	VK-56/2	140	56	1203	A	D
1.4	V-56/1	100	56	440	C	D
2.6	V-56	150	56	810	A	B
1.5	V-56/2	140	56	1054	C	B
1.6	VK-56/2	100	56	910	C	D
1.7	VK-56/2	100	56	910	C	D
1.8	VK-56/2	140	56	1203	C	B
1.9	V-56/2	140	56	1054	C	B
1.10	VK-35/2	250	35	1700	C	D

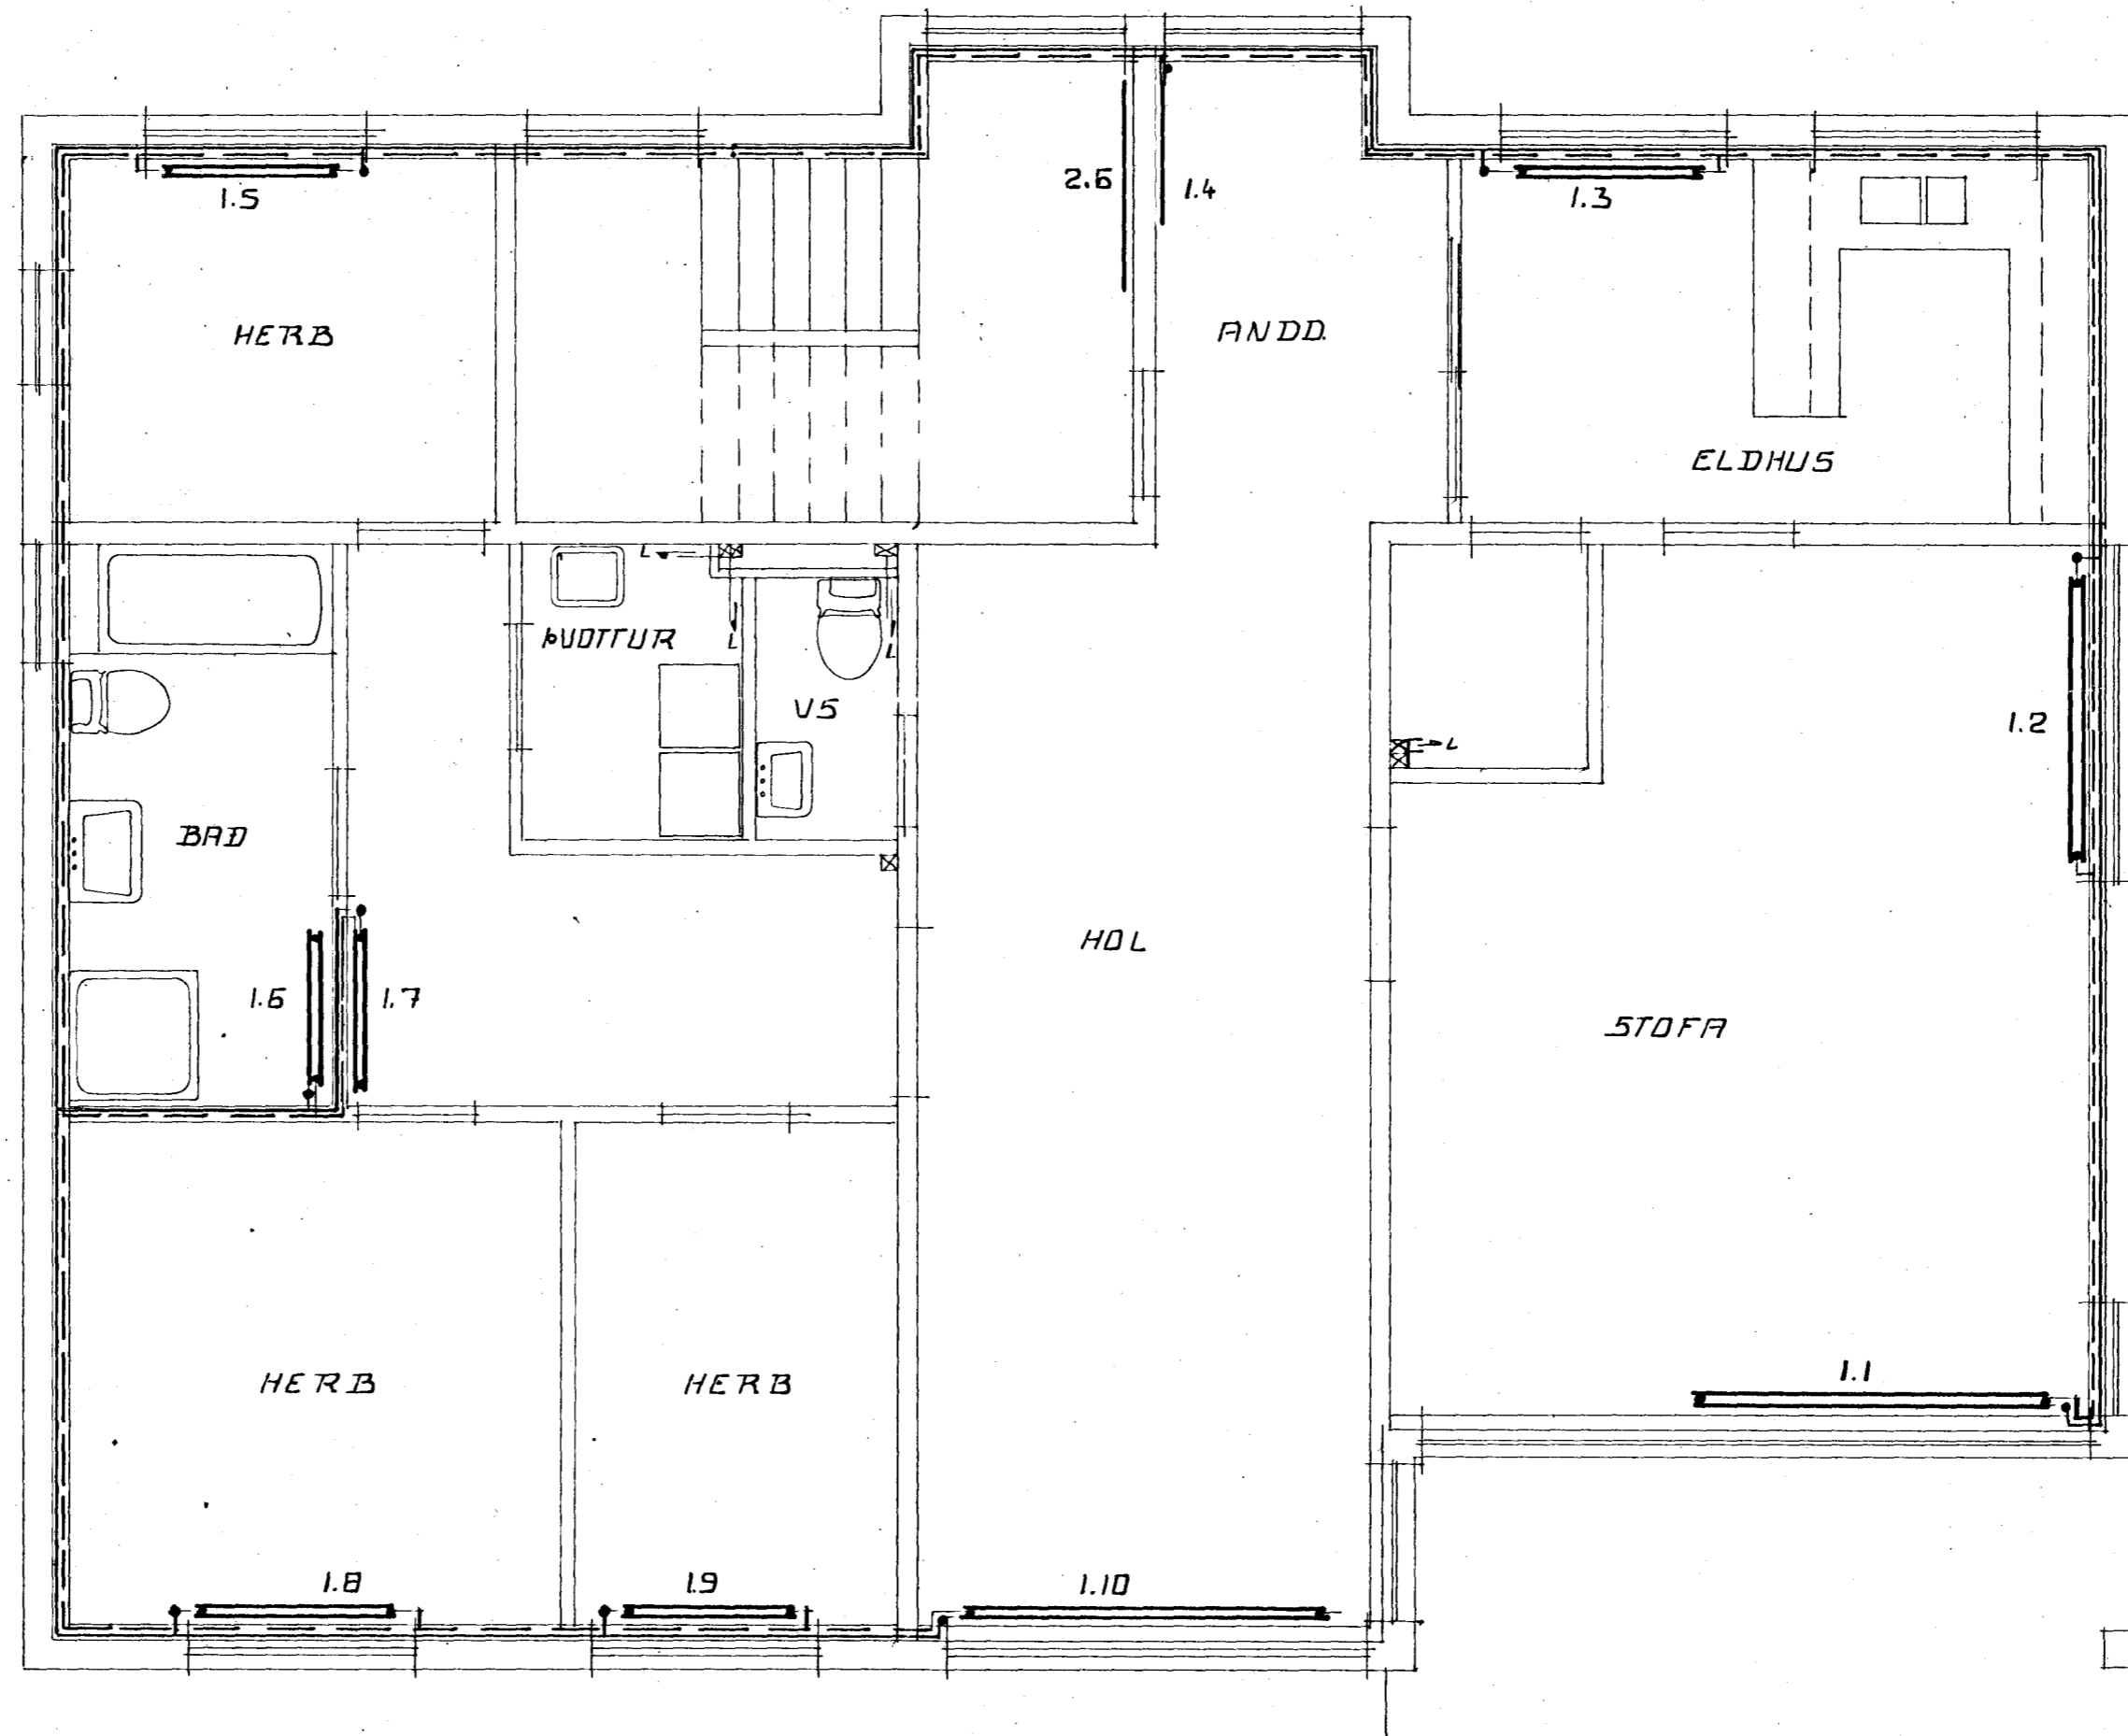

VEÐK NR
H-6-B1 14

SUBURGATA 80
HAFNARF
HITAL. GRUNNM. 1. H.

R	JP	MNI 1981	MKV 1:50
F	JP		
H	JP		

Þómasses Þóruvasson
FTFI

SJÁ SKÝRINGAR Á ÖÐRU BLAÐI