


DFN	GERÐ	LENSD		AFK.	TENING	
		C/M	C/M		TUR	RETUR
2.1	VK-35/2	250	35	1708	A	B
2.2	VK-35/2	200	35	1368	A	B
2.3	VK-56/2	140	56	1283	A	D
2.4	VK-56/2	100	56	918	A	D
2.5	V-56	100	56	440	A	D
2.7	V56/2	150	56	1130	C	D
2.8	V56/2	140	56	1054	C	B
2.9	VK-56/2	100	56	910	C	D
2.10	VK-56/2	100	56	910	C	D
2.11	VK-56/2	140	56	1283	C	B
2.12	V-56/2	140	56	1054	C	B
2.13	VK-35/2	250	35	1708	C	D

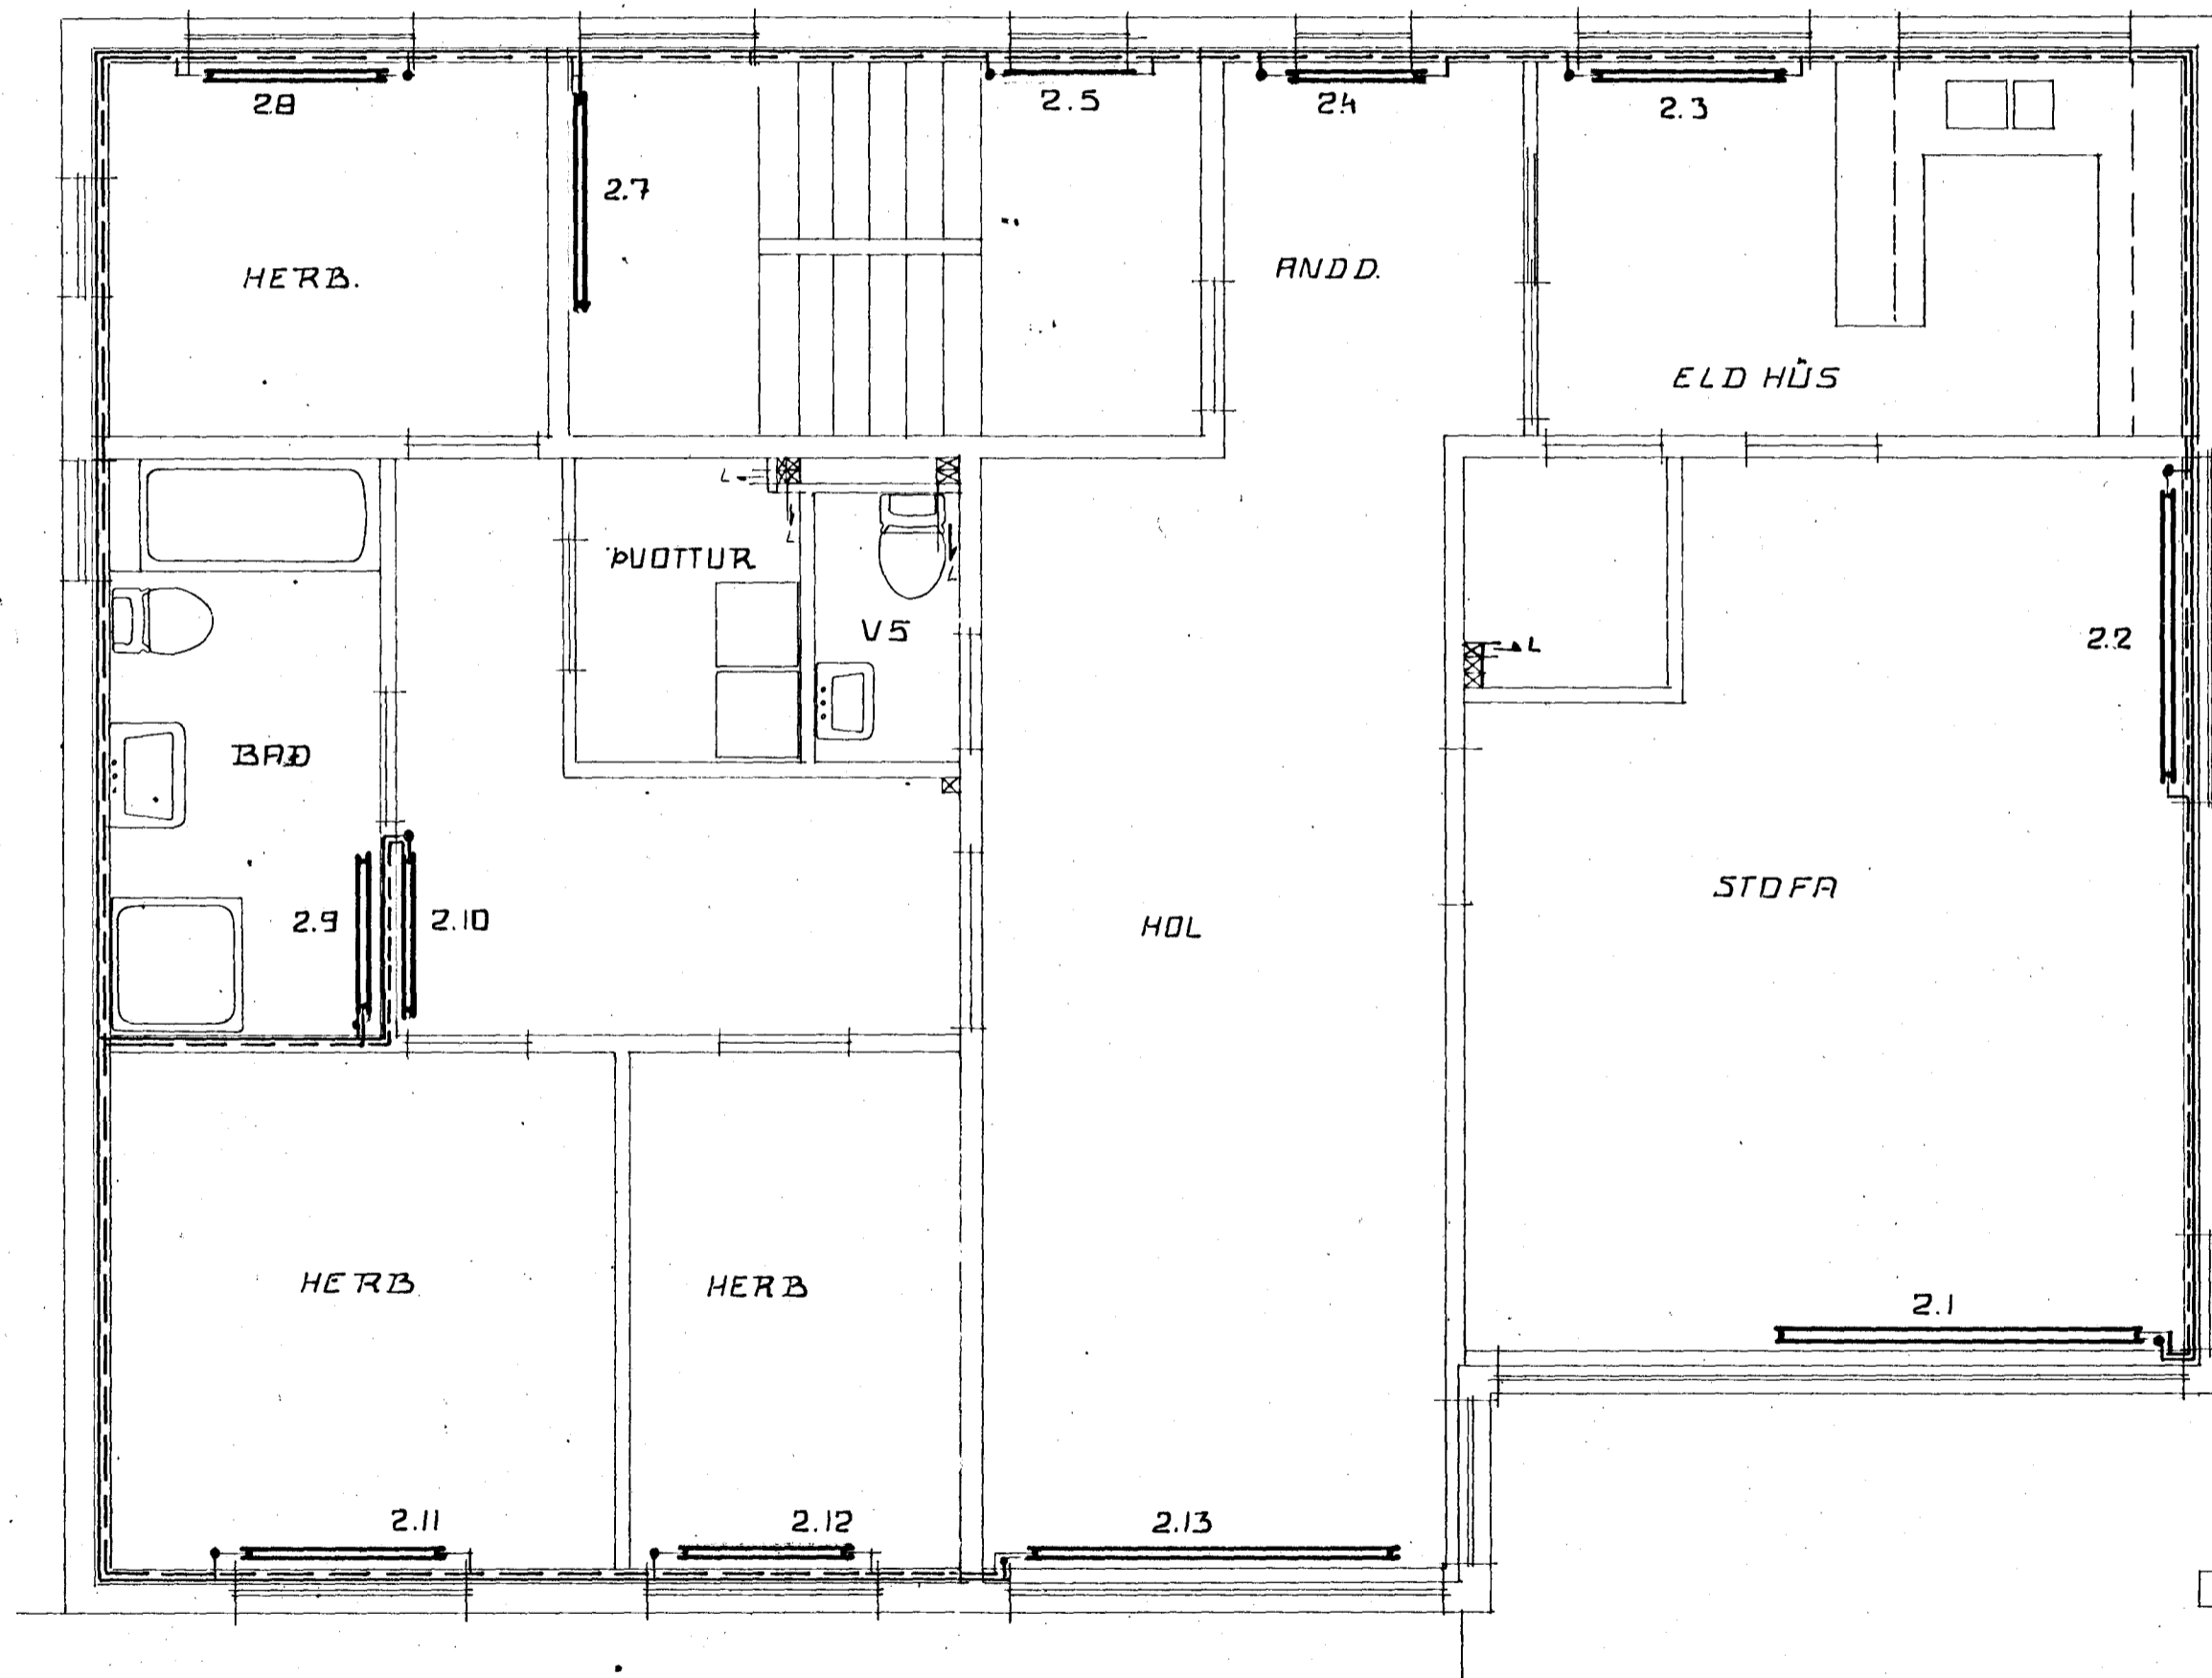

- ☒ LOFTRIESTI STOKKUR 10 x 20 cm
- ☒ LOFTRIESTI STOKKUR 10 x 10 cm
- LOFTRIESTI STOKKAR SKULU NÁ UPP FYRIR ÞAK AÐ SKILDIR FRÁ SKOLPLAÐNA ÚTLOFTUN

SJÁ SKÝRINGAR Á ÖÐRU BLAÐI



VERK NR.
H-5-81 15

SUÐURGATA 8D
HAFNARÉ
HITAL GRUNNM 2. H

R	JP	MAR 1981		MKV 1:50
T	JP			
H	JP			

Stefhanus Stefansson
FTFI