




Dæmigert 1:20

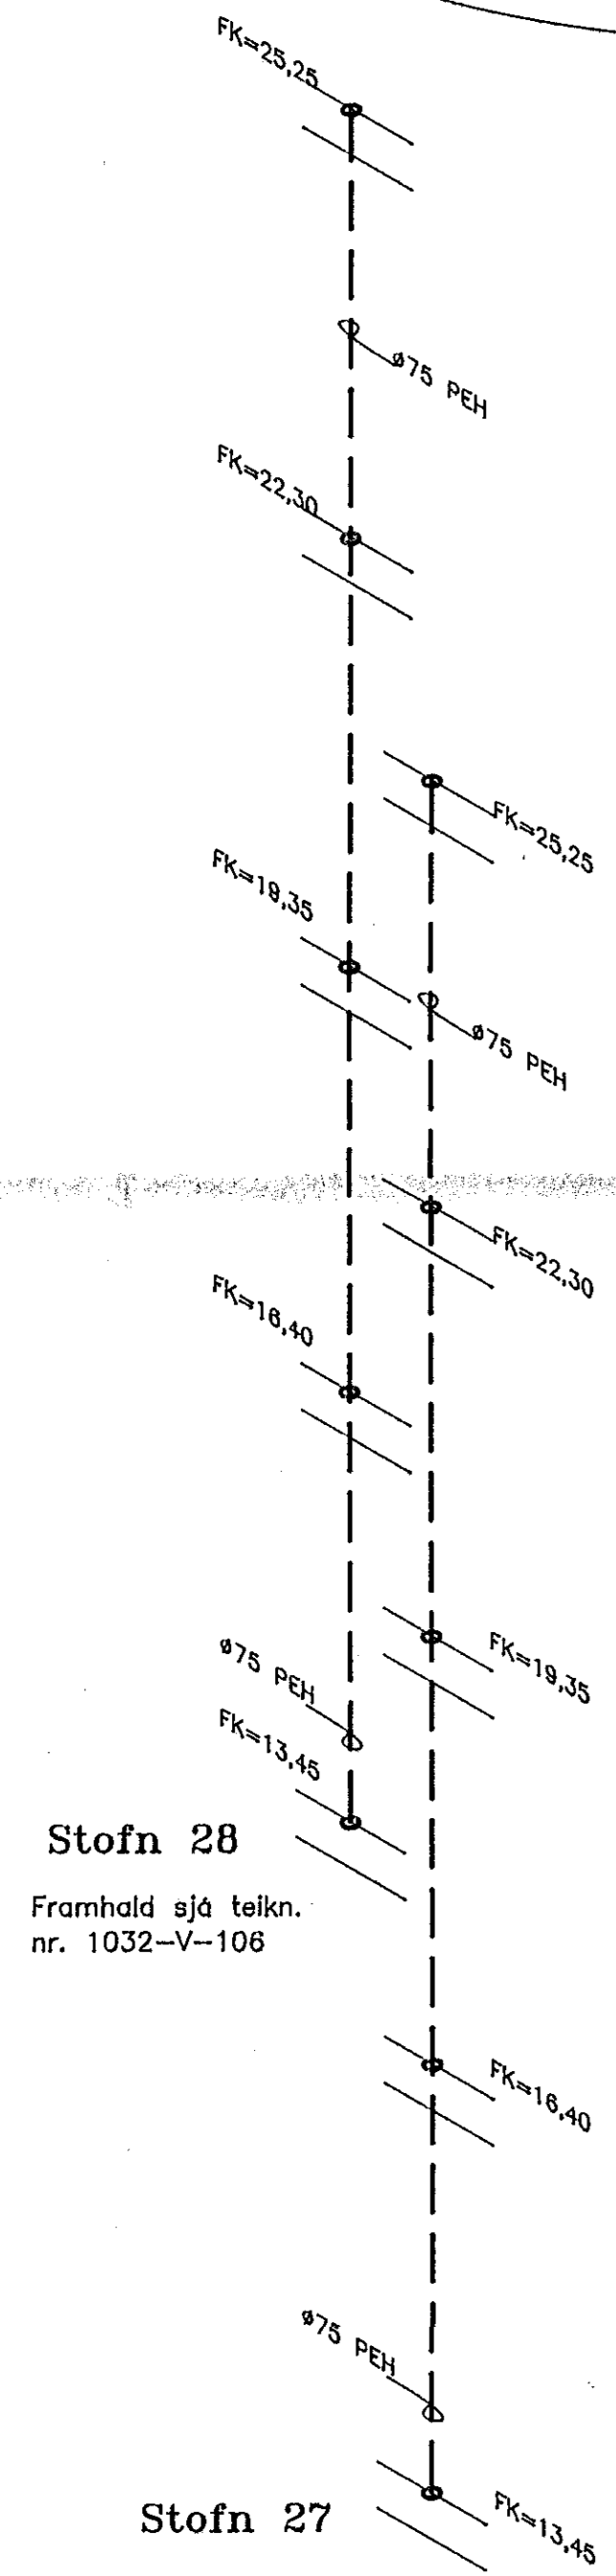


Stofn 28  
Framhald sjá teikn. nr. 1032-V-106

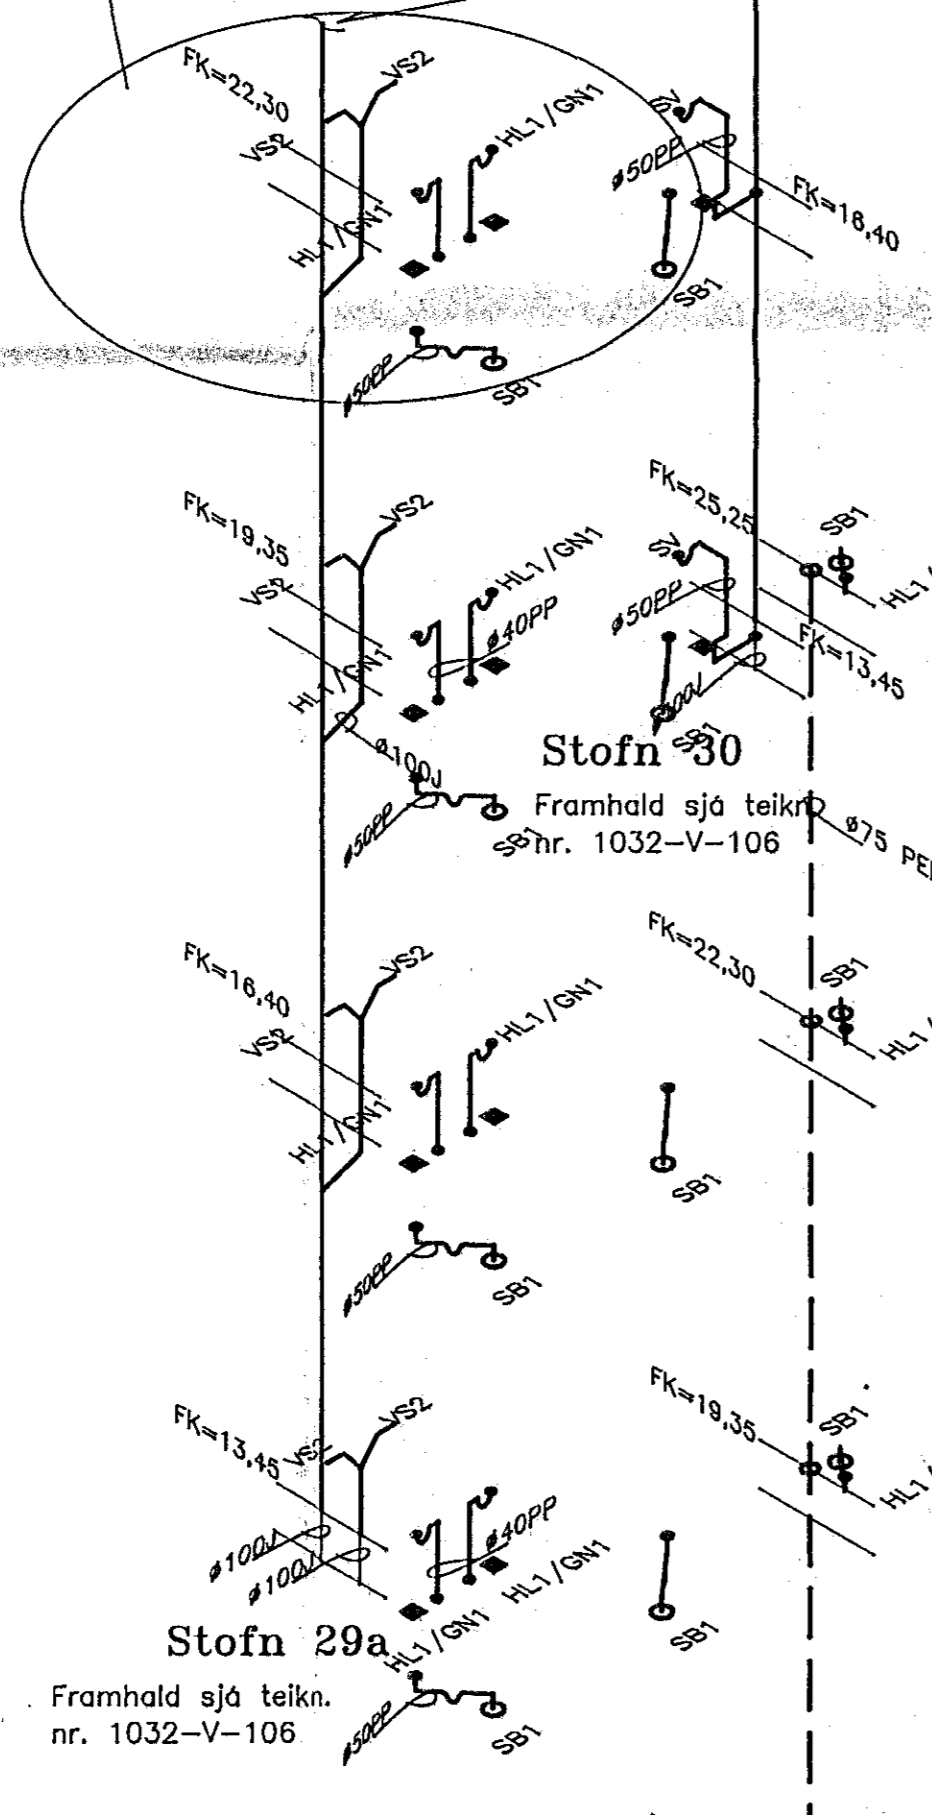


Stofn 29a  
Framhald sjá teikn. nr. 1032-V-106

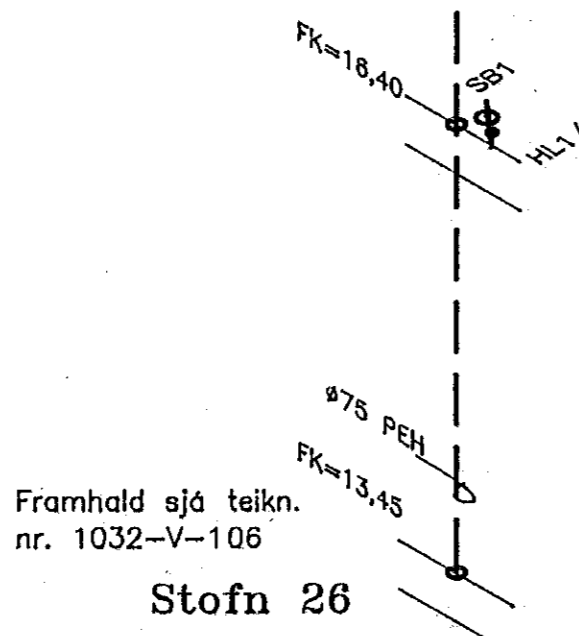


Stofn 26  
Framhald sjá teikn. nr. 1032-V-106

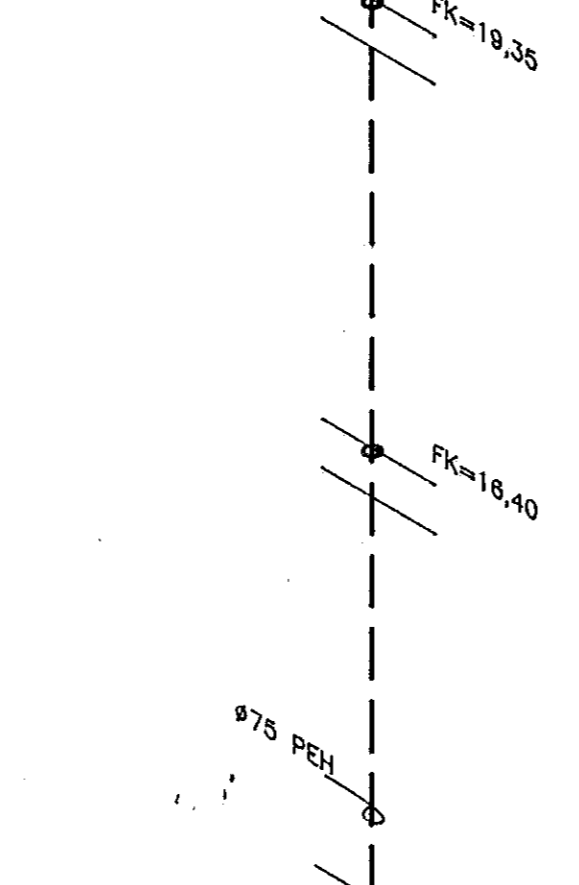


Stofn 31  
Tengist TS1 sjá teikn. nr. 1032-V-47

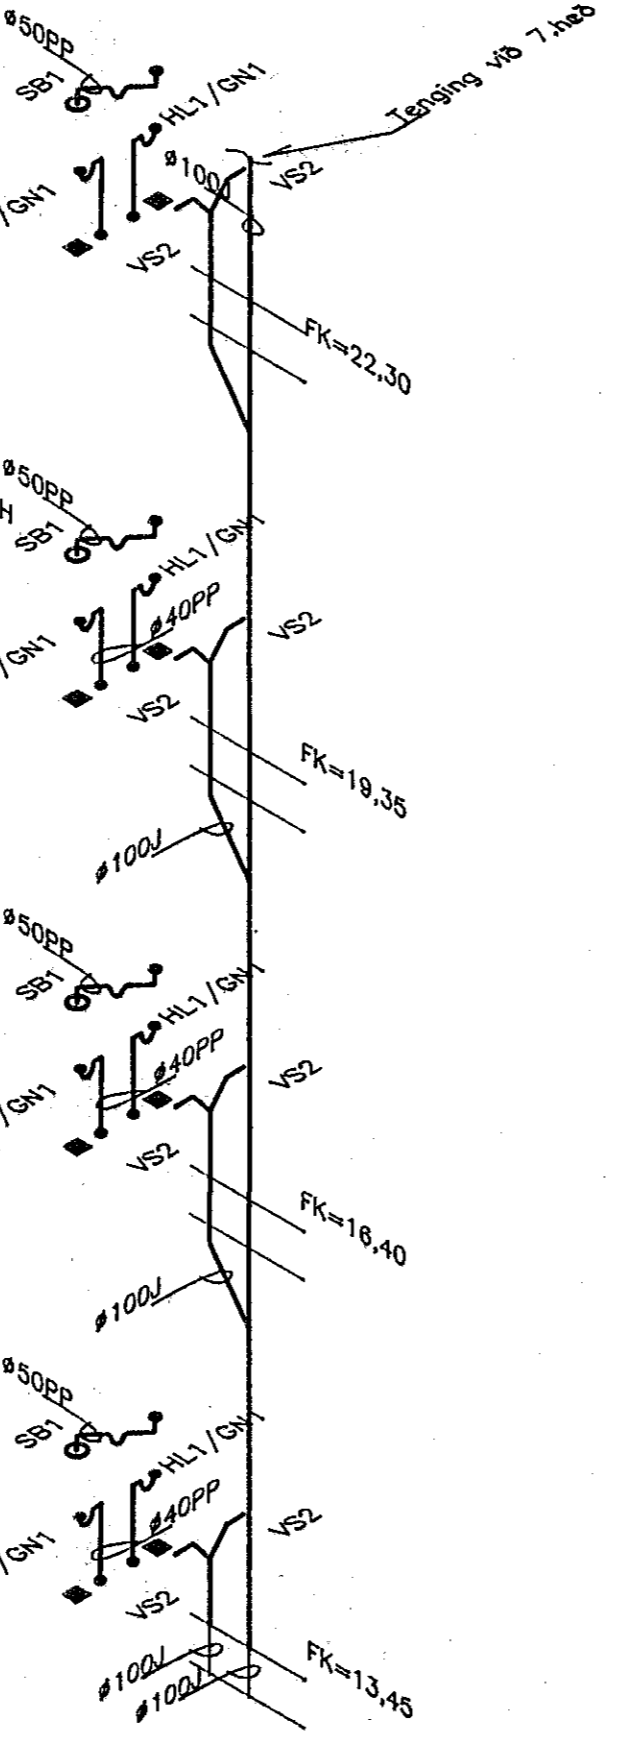


Stofn 29b  
Framhald sjá teikn. nr. 1032-V-106

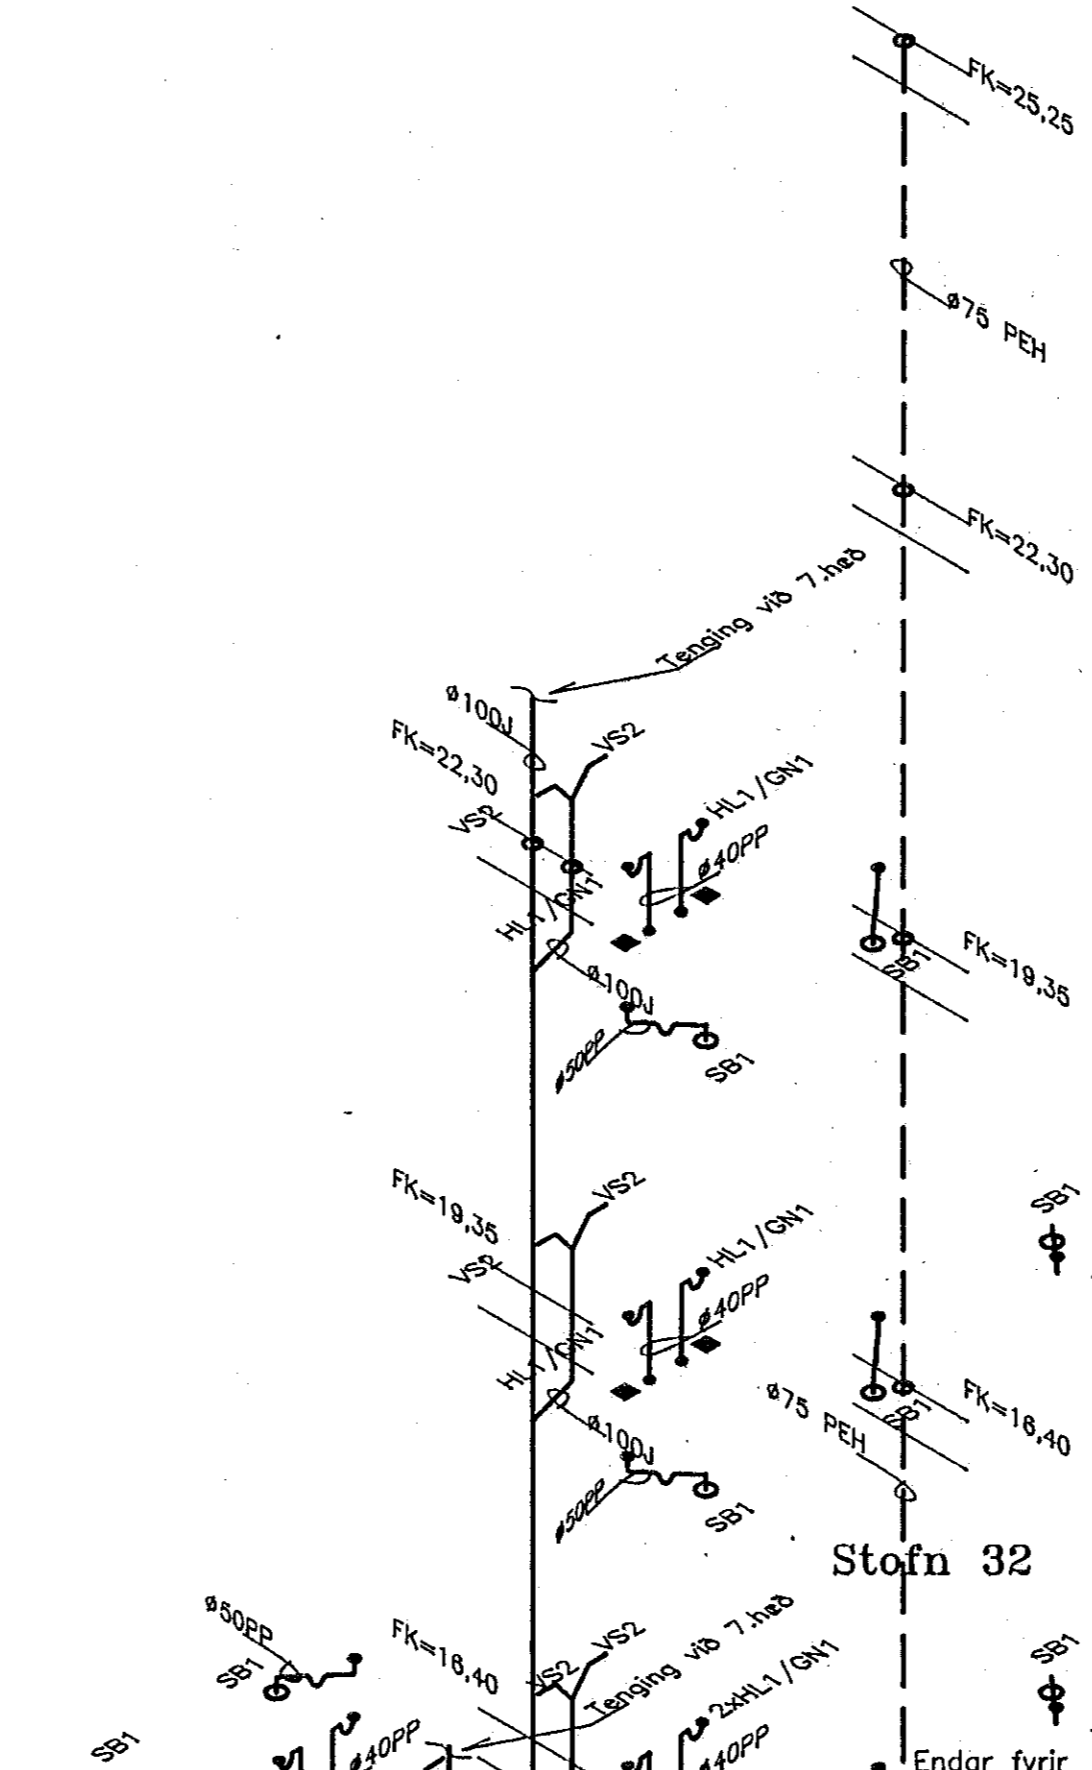

Stofn 29c  
Framhald sjá teikn. nr. 1032-V-106

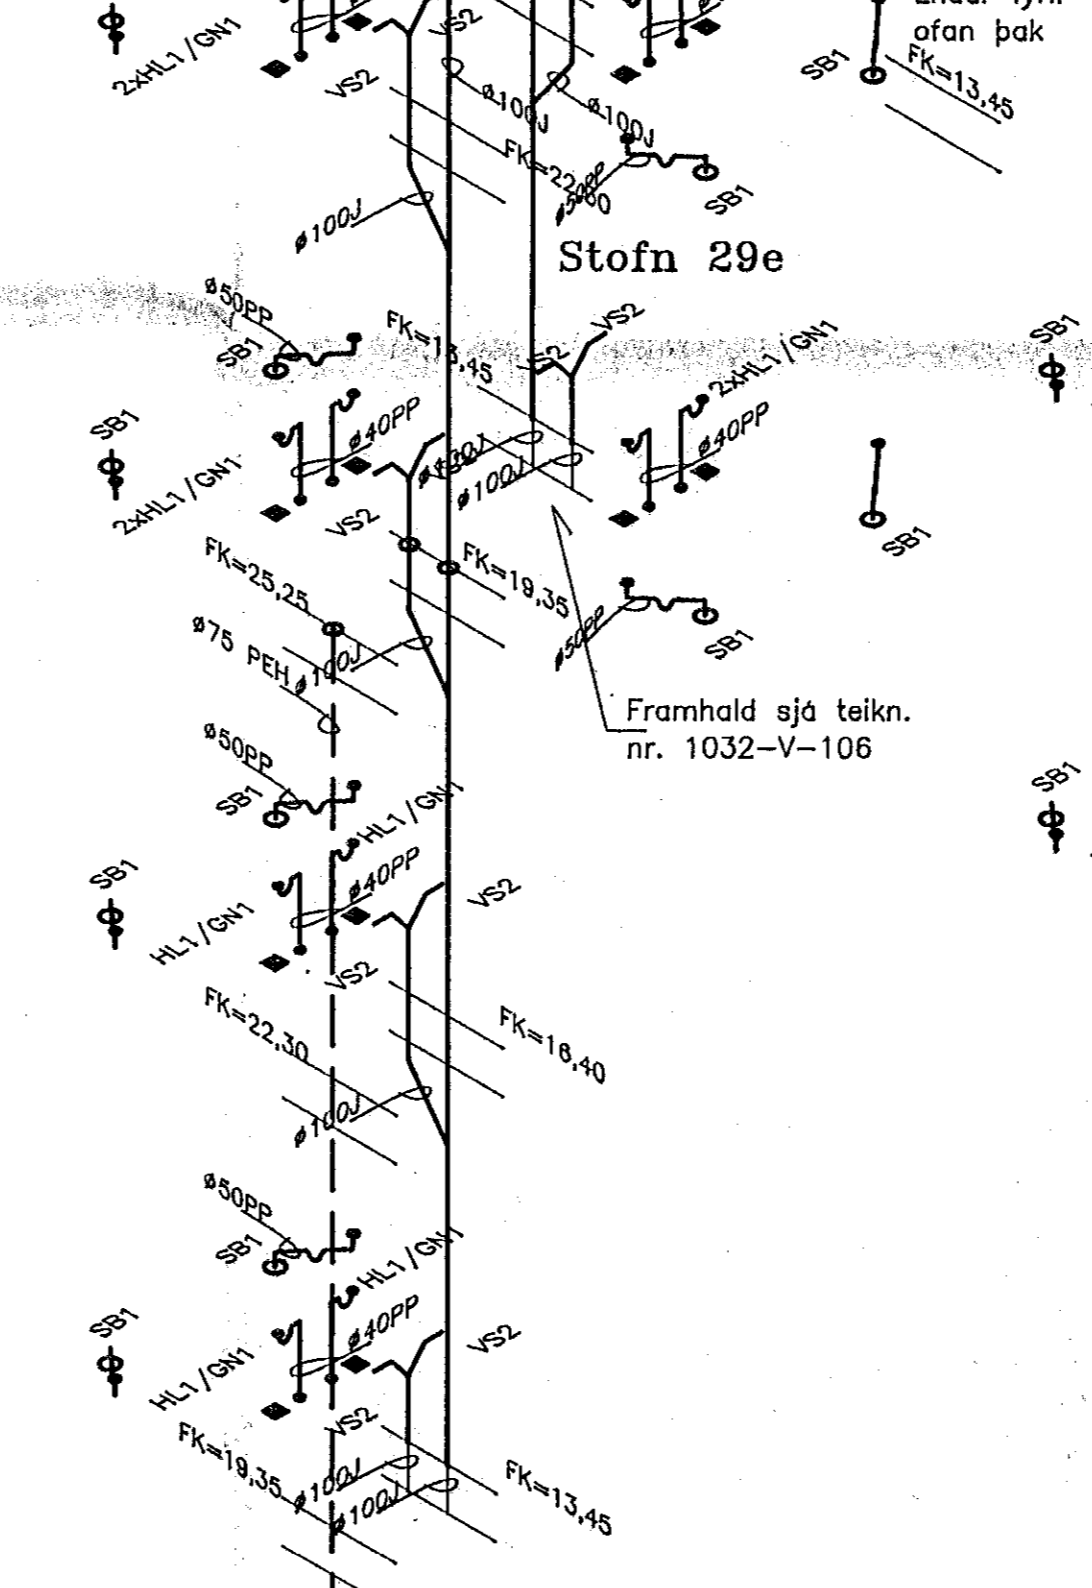


Stofn 29d  
Framhald sjá teikn. nr. 1032-V-106

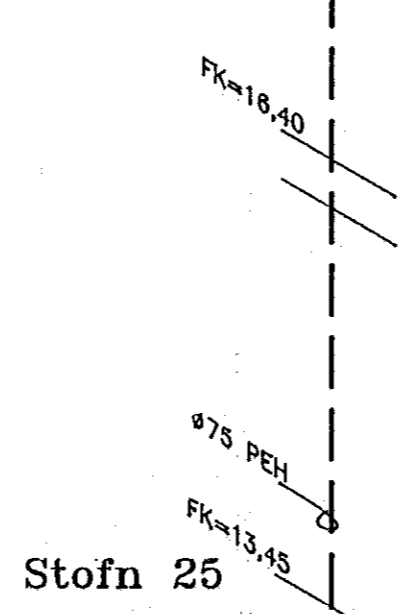

Stofn 25

Stofn 32


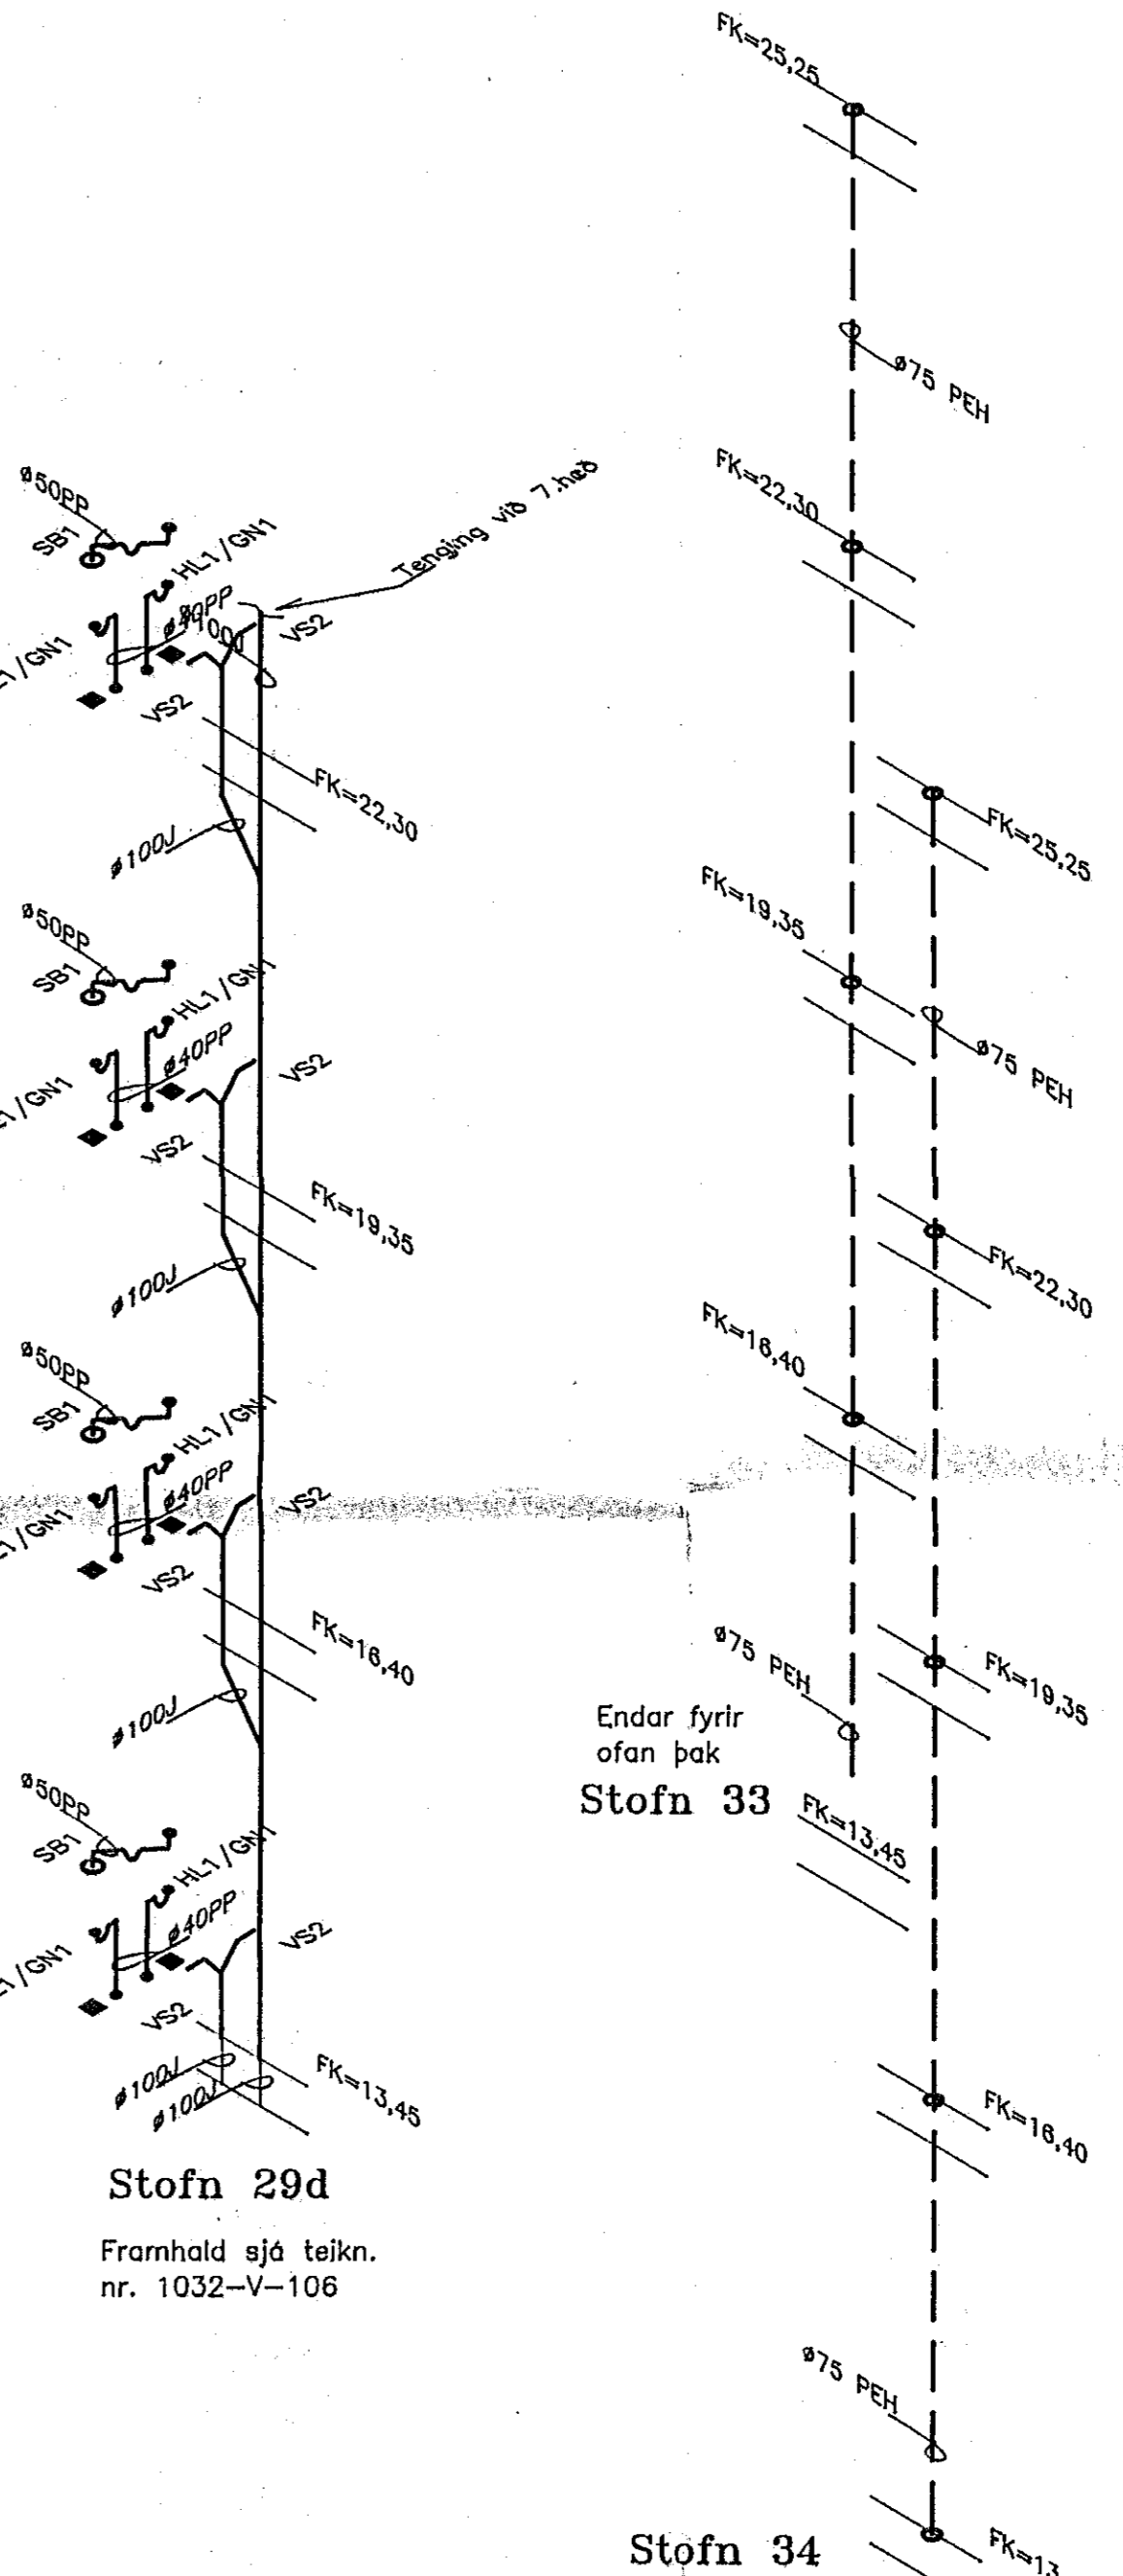


Stofn 33  
Endar fyrir ofan þak



Stofn 34  
Tengist TS1 sjá teikn. nr. 1032-V-47

**Skýringar**

Sjá skýringar fyrir frárennslislaginn á teikningu nr. 1032-V-101.  
Sjá skýringar og tákni á teikningu nr. 1032-V-01.  
Sjá dæmigertar sérmyndir á teikningu nr. 1032-V-03, og nr. 1032-V-04.  
Stofnar sem sýndir eru á þessari teikningu eru framhald stofna á teikningu 1032-V-106 og 1032-V-47.

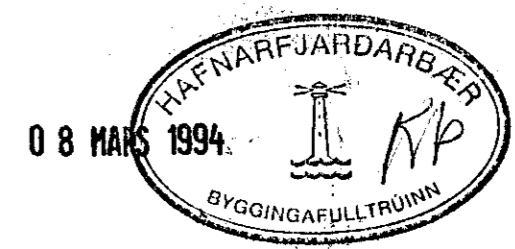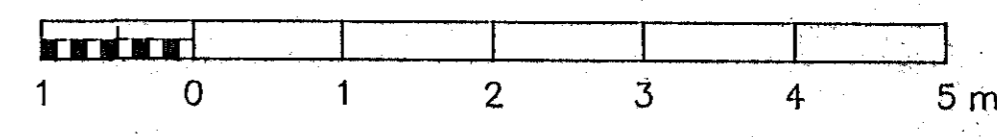

NR	FJÖLDI	BREYTINGAR	DAGS	SAMP

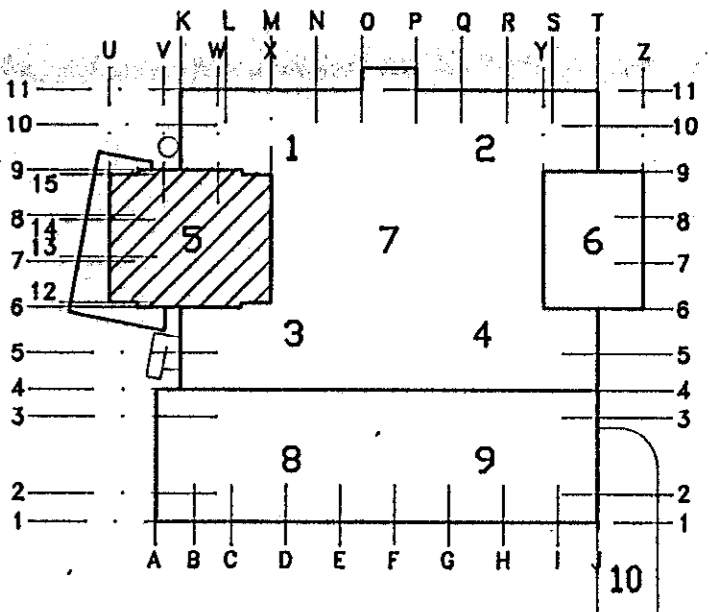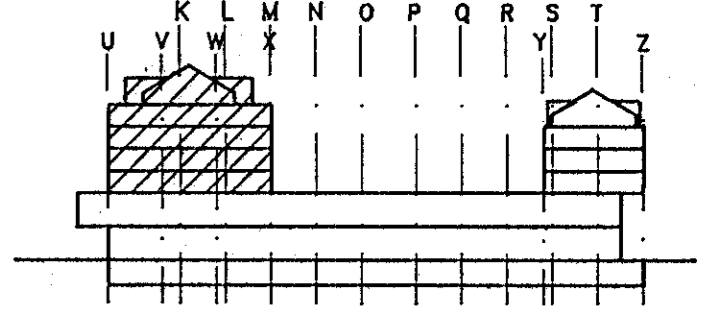

**MIDBÆR HAFNARFJARDAR**  
FJARDARGATA 13-15

ALMENNA VERKFRÆÐISTOFAN HF  
PELLSMÓLA 26 - 108 REYKJAVÍK  
SÍMI (91) 678100 FAX (91) 680284

FRÆRENNSLISLAGNIR  
3.-7.HÆÐ, HÓTEL  
RÚMMYND 2, HL 5

1:50

MANNAF. TEIKNAD. YFIRFARLID. SAMP.

DAGS 15/02 1994

TEIKNING NR. 1032-V-107

BREYTING NR.