



GRUNNMYND 2 HÆÐAR 1:50

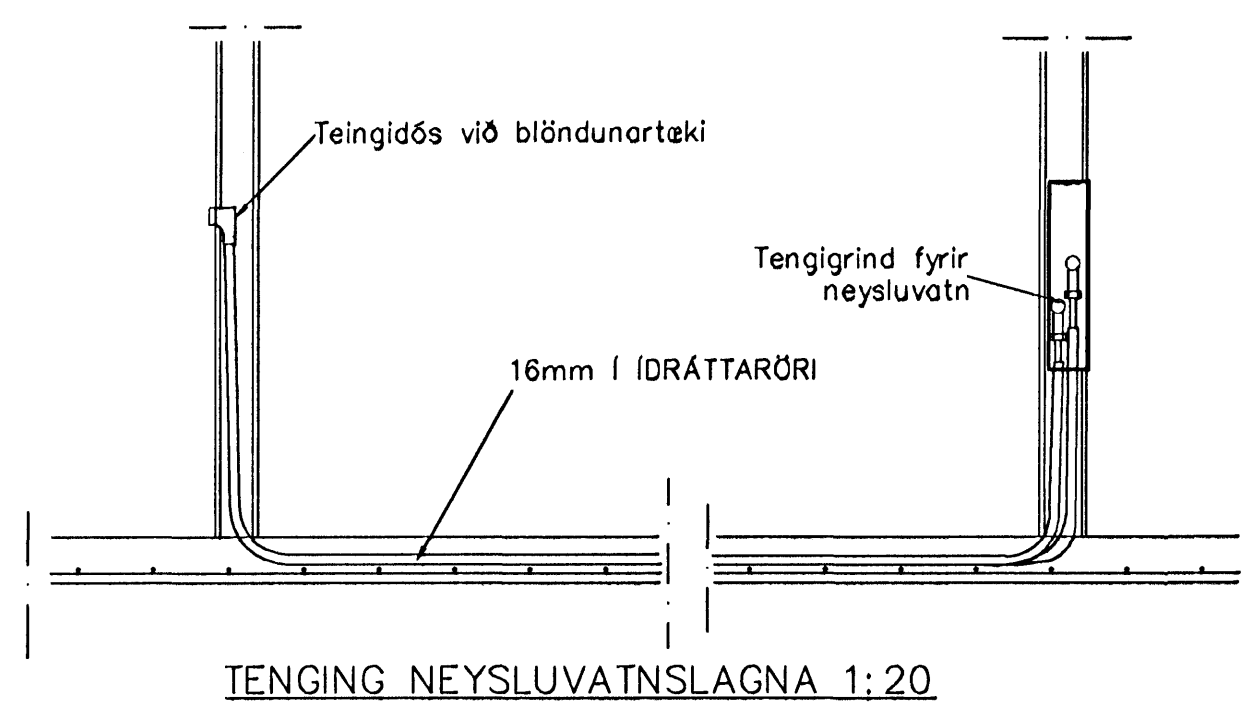

TENGING NEYSLUVATNSLAGNA 1:20

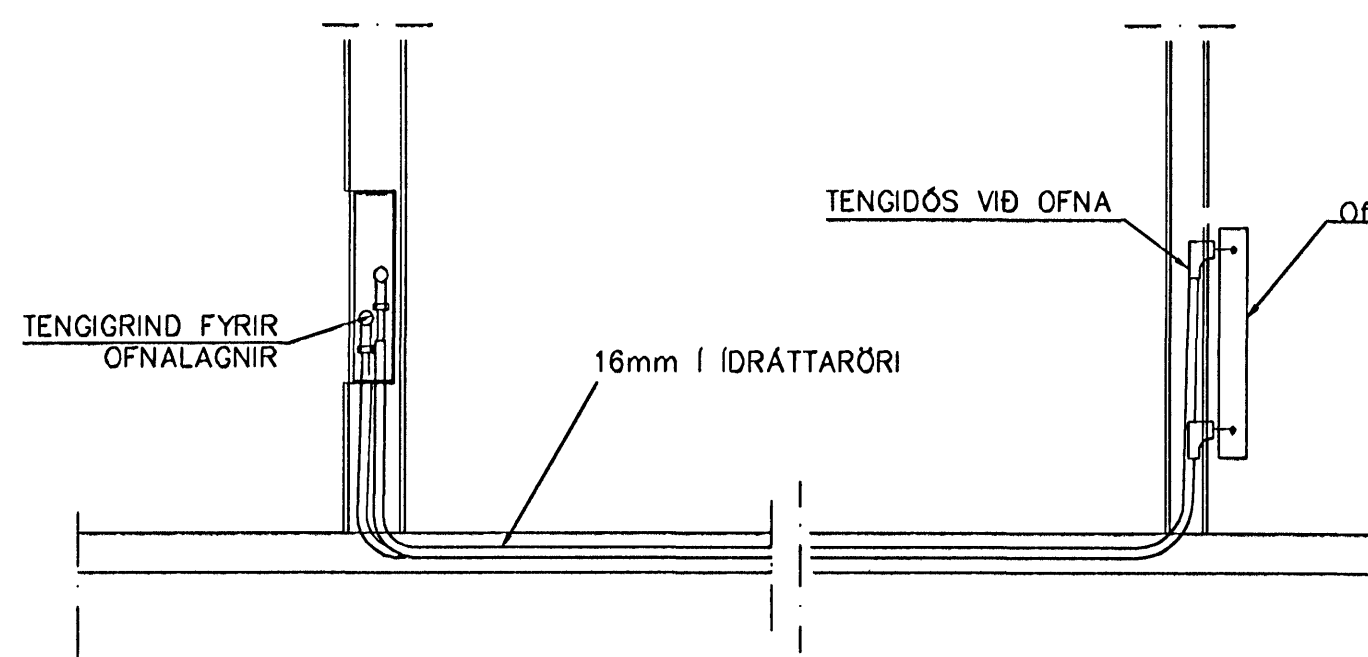

TENGING OFNALAGNALAGNA 1:20

201	HANDKLOFN			
202	pVOTTUR	330	500	600
203	HJÓN	930	1500	600
204	STOFA/ELDHÚS	2.500	2200	400
205	ANDD	810	800	600
206	HJÓN	950	1500	600
207	pVOTTUR	340	500	600
208	STOFA/ELDHÚS	1.280	1000	400
209	STOFA/ELDHÚS	1.280	1000	400
210	HANDKLOFN			
211	pVOTTUR	340	500	600
212	STOFA/ELDHÚS	860	1000	400
213	STOFA/ELDHÚS	1.700	2200	400
214	HANDKLOFN			
215	HANDKLOFN			
216	pVOTTUR/G	390	500	600
217	STOFA/ELDHÚS	990	1400	600
218	STOFA/ELDHÚS	1.150	2200	400
219	STOFA/ELDHÚS	1.150	2200	400
220	HERB	830	1500	600
221	HJÓN	1.280	1500	600
222	ANDD	540	800	600
223	HERB	820	1500	600
224	HJÓN	940	1500	600
225	ANDD	490	800	600
226	GEYMSLA	420	500	600
227	HJÓN	940	1500	600
228	ANDD	490	800	600
229	GEYMSLA	420	500	600
230	STIGAHÚS	1180	2000	400
231	ANDD	530	800	600
232	HERB	830	1500	600
233	GEYMSLA	330	500	600
234	ANDD	550	800	600
235	HERB	820	1500	600
236	HERB	840	1500	600
237	ANDD	640	800	600
238	HJÓN	1.280	1500	600
239	STOFA/ELDHÚS	1.810	2200	400
240	STOFA/ELDHÚS	1.810	2200	400
241	pVOTTUR	350	500	600
242	HANDKLOFN			
243	HERB	790	1500	600
244	STOFA/ELDHÚS	2.350	2200	400
245	HJÓN	920	1500	600
246	pVOTTUR	320	500	600
247	HANDKLOFN			
248	STOFA/ELDHÚS	2.350	2200	400
249	HJÓN	940	1500	600
250	pVOTTUR	320	500	600
251	HANDKLOFN			

Byggingafræðingur  
Algrætt bann  
11. NOV. 2005

Br.	Dags.	Eðli breytinga	Sign
<b>EINIVELLIR 7 HAFNARFIRÐI</b> HITA, VATNS, FRÆRENSLI OG LOFTRÆSTILAGNIR 2 HÆÐAR			
MKV. 1:50 1:20			
DAGS. OKT. 2005			
VERK NR. 2508			
TEIKN. NR. 2-16			
HANNAÐ SIG. ÞORLEIFSS. KT. 24148-3009			
TEIKNAD G.H.			
YFIRFARID			
<b>TÆKNIPJÓNUSTA SIGURÐAR ÞORLEIFSSONAR ehf</b> STRANDGÖTU 11 220 HAFNARFIRÐI Sími 555-4255 FAX 555-2875 E-mail taekni@islandia.is kt: 440693-2539			