




SÚLA S1 1:20

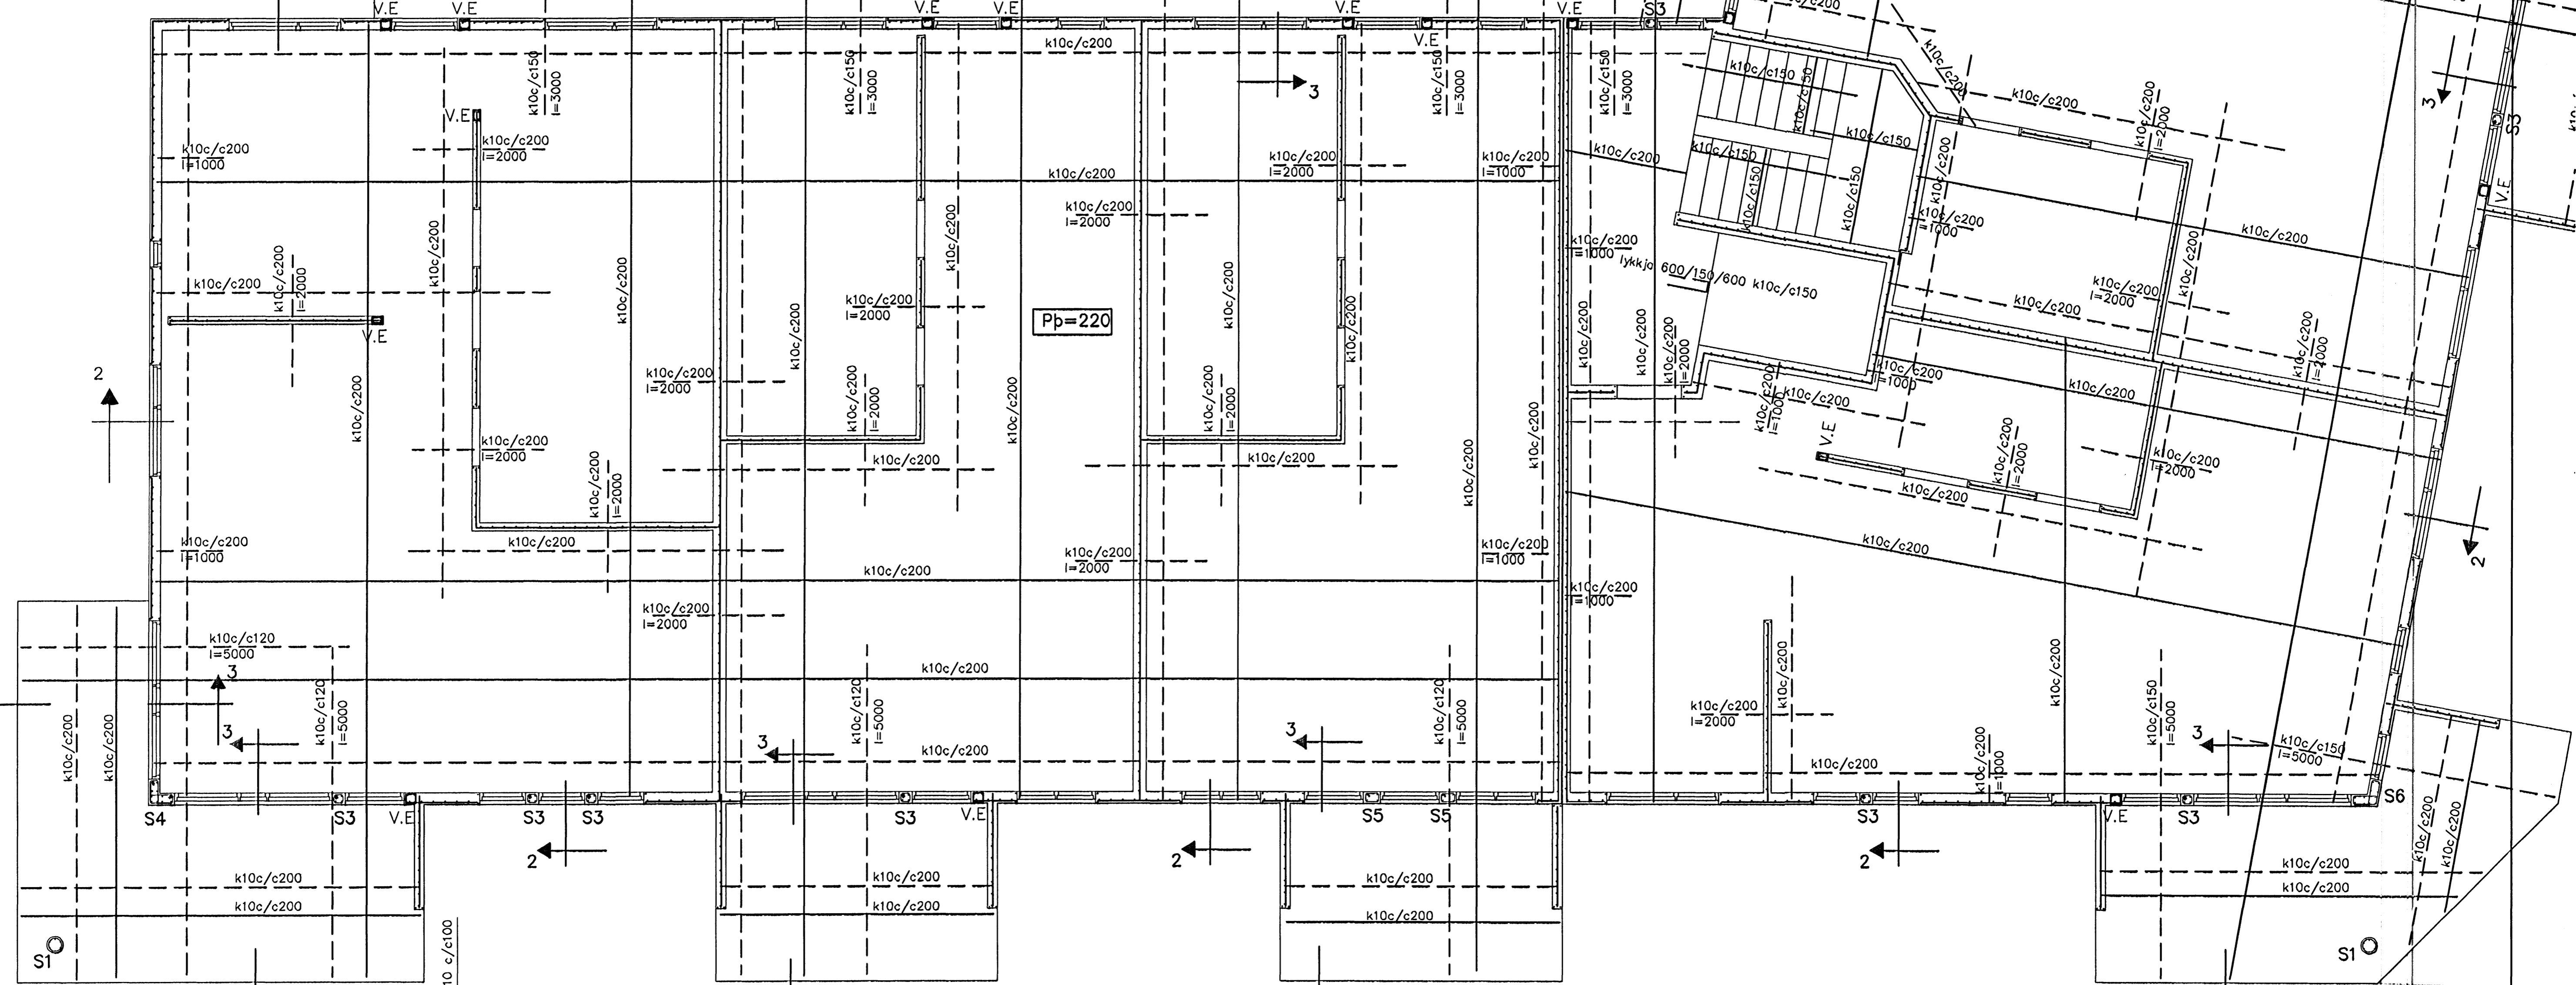

GRUNNMYND 1:50

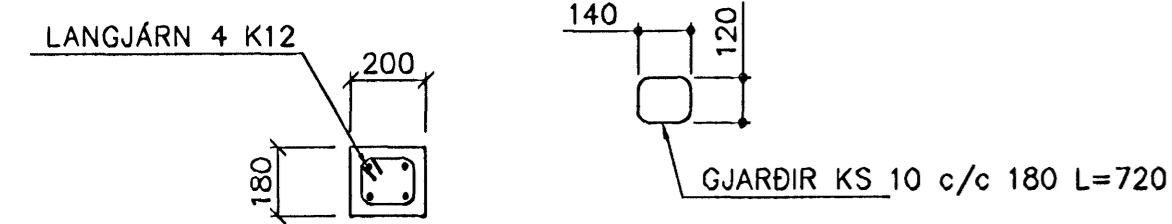


SÚLA S3 1:20

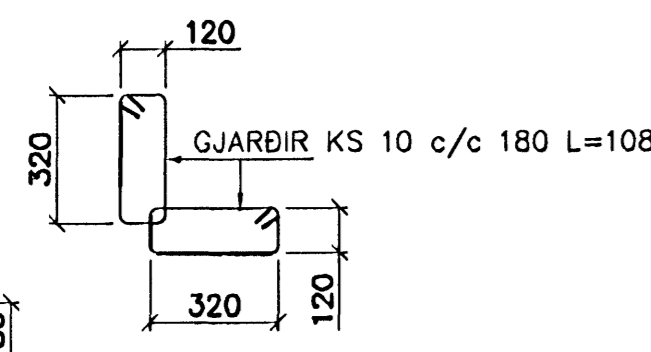


SÚLA S4 1:20


ÁSYND Á VEGGENDA 1:20

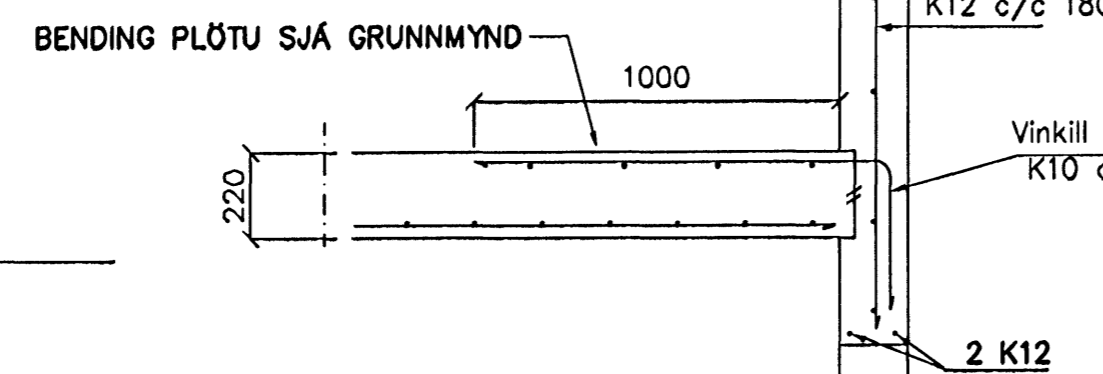

SNID 2 1:20

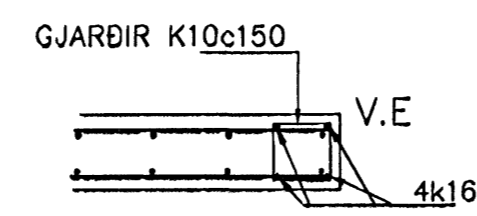


VEGGENDAR 1:20

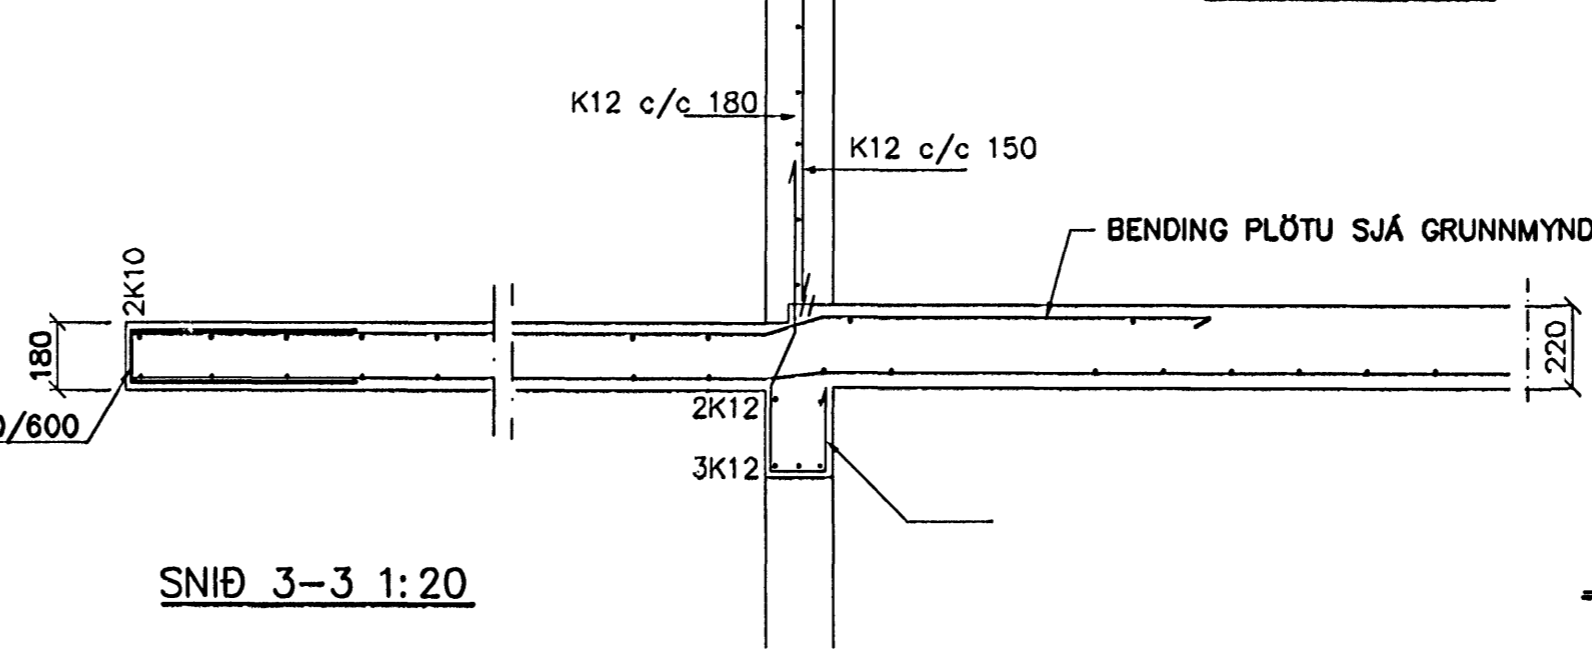


SNID 3-3 1:20

LANGJÁRN 4 K12

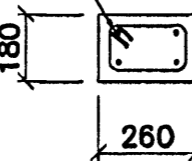


SÚLA S5 1:20

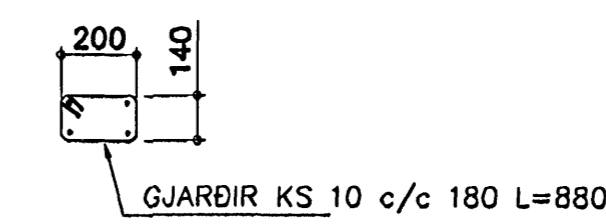

SKÝRINGAR

STEYPA S-250, SEMENTINNIHALD = 300kg/m
 STEYPUHULA Í ÖTVEGGJUM = 30mm
 STEYPUHULA Í PLÖTU = 20mm
 BENDISTÁL Ks410

BENDING VEGGJA ÖTVEGGJIR EINFÖLD GRIND Í ÖTBRÓN
 LÁRÉTT K12 c/c 150#
 LÖBRÉTT K12 c/c 180#
 MILLIVEGGIR EINFÖLD GRIND
 K12 c/c 180#
 MILLIVEGGIR MILLI ÍBÖÐA
 K12 c/c 150#

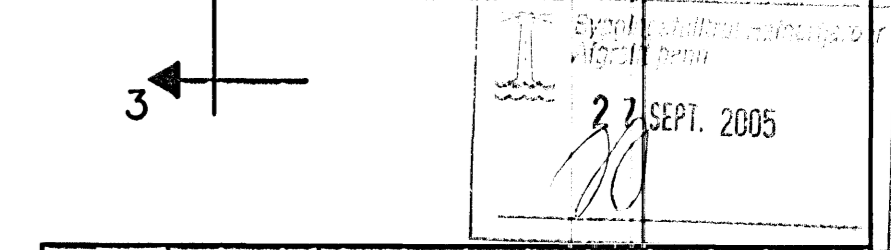

Br.	Dags.	Eðli breytinga	Sign

EINIVELLIR 7 HAFNARFIRÐI

BENDING VEGGJA 2 HÆÐAR
 BENDING PLÖTU YFIR 2 HÆÐ

MKV. 1:50 1:20	DAGS. SEPT. 2005	VERK NR. 2508	TEIKN. NR. 1-05
HANNAÐ SIG. ÞORLEIFSS. KT. 241148-3009	TEIKNAD G.H.	YFIRFARIÐ	TÆKNIPJÓNUSTA SIGURÐAR ÞORLEIFSSONAR ehf
STRANDGÖTU 11 220 HAFNARFIRÐI SÍMI 555-4255 FAX 555-2875 E-mail taeknihjonusta@islandia.is kt: 440693-2639			