


RÜMMYND LOFRÆSTILAGNA 1:50

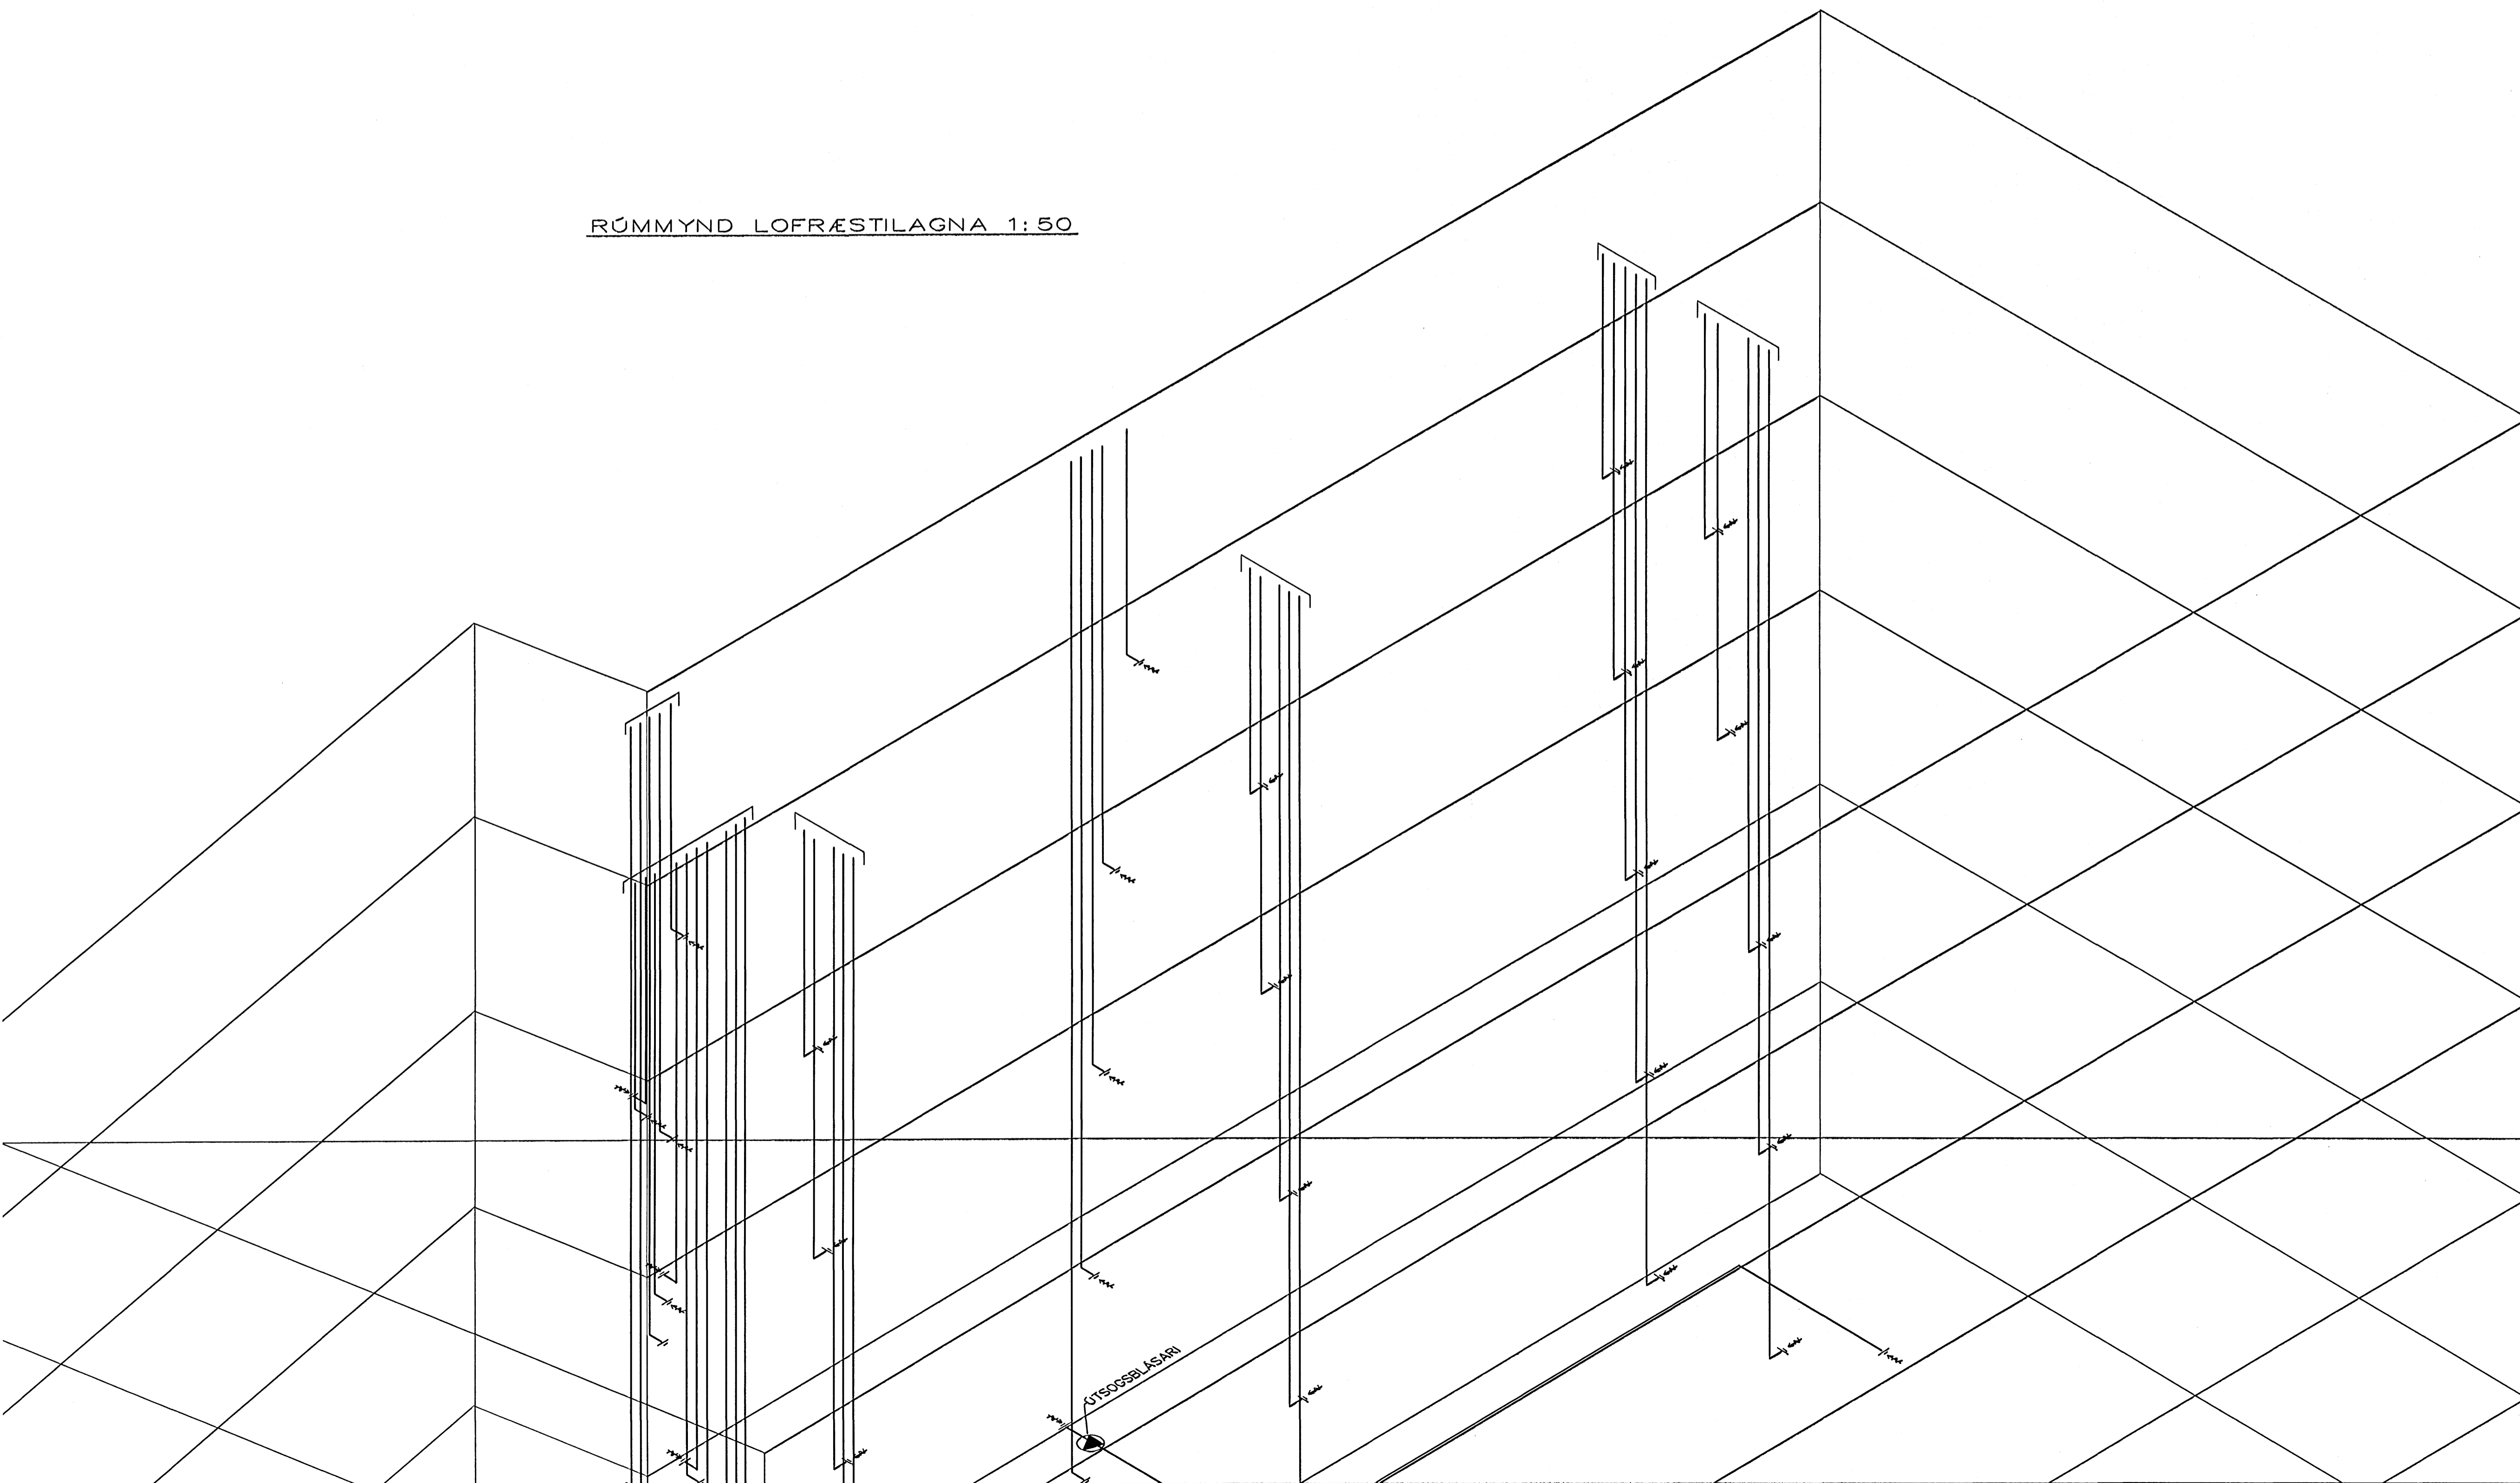

SKÝRINGAR

LOFRÆSTIRÖR ERU Ø 125
BLIKK NEMA ANNAD SE SÝNT



BR.	DAGS.	EDLI BREITINGA
EINIVELLIR 26 HAFNARFIRÐI RÜMMYND LOFRÆSTILA		
MKV 1:50		
DAGS.	OKT 2005	
VERK NR.	2508	
TEIKN. NR.	2-21A	
HANNAÐ	SIG. ÞORLEIFSS.KT241148	
TEIKNAD	G.H	
YFIRFARID		
TEKNIÞJÓNUSTA SIGURDAR ÞORLEIFSSONAR & STÍFANGÓTU 11-220 HAFNARFIRÐI-SÍMI 555		