


B

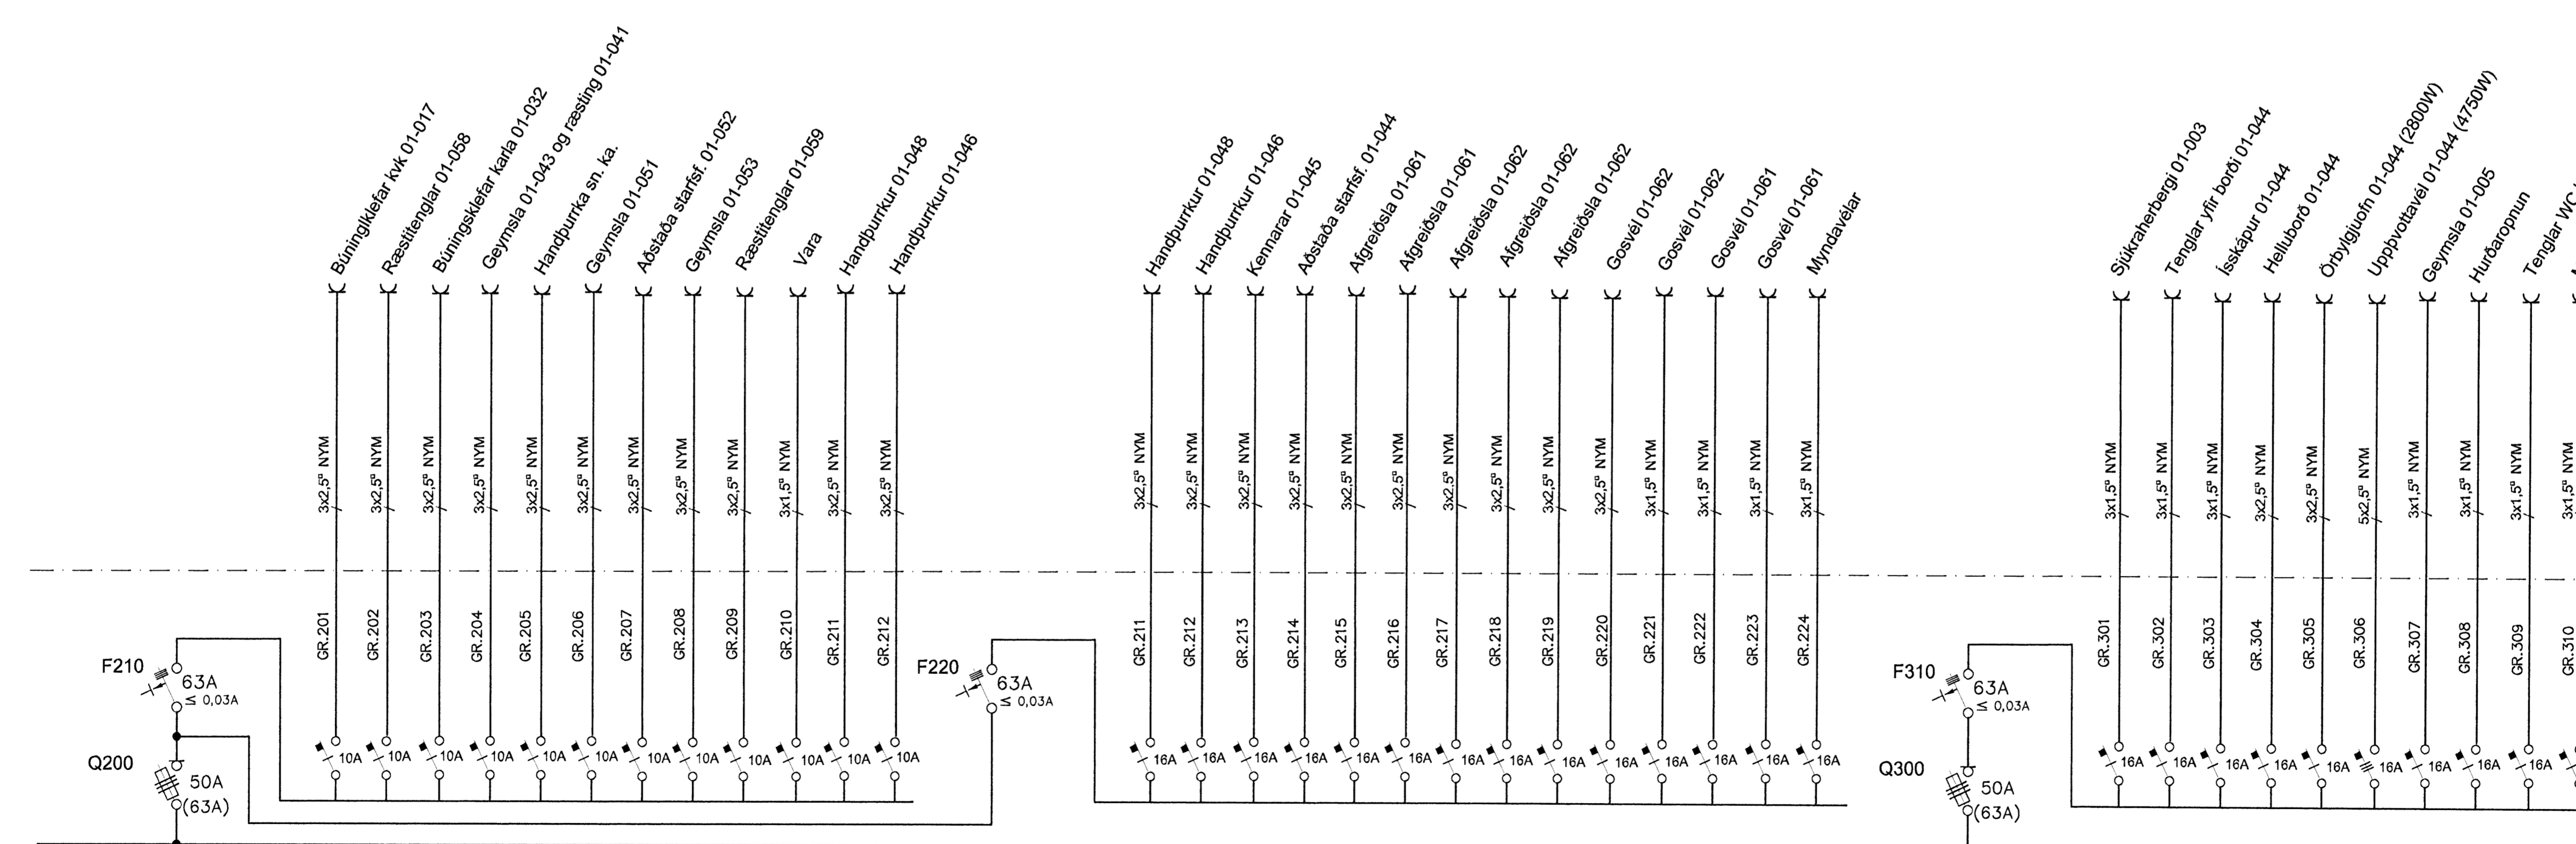

B

Dr. Einar
Kt. 110457-2789

DTG.	DAGS.	ÁMÁK.	TEKNI.	HAFNAR.	SAÐMYNKT.	KENNTALA.
B	08-02-04	ÝMSAR LAGFÆRINGAR	T.S.	T.S.		220146-2439
A	07-03-04	VINNUTEIKNING	T.S.	T.S.		220146-2439

SUNDMISTÖÐ Á VÖLLUM HAFNARFIRÐI
TÓFLUHERBERGI
EINLÍNUMYND AF TÓFLU T1.1(2)

TERA S/F

RAFMAGNISVERKFRÆÐISTOFA
EDMUND BELLESEN
TRAUJÓSTI SVENJÓRÐSSON

RAFMAGNISVERK
SÍM 5687368
SÍM 5687360

TEKNI. AF
EINLÍNUR

TEKNI. AF
EINLÍNUR

ÚTÍÐ
B

M.H.H. 01/08
H. H.