


Samþykkt þann

11 DEC 2009


Byggingafrúinn í Hafnarfirði
F.h. Hrólfur S. Gunnarsson



ÚTLIT VESTUR 1:50

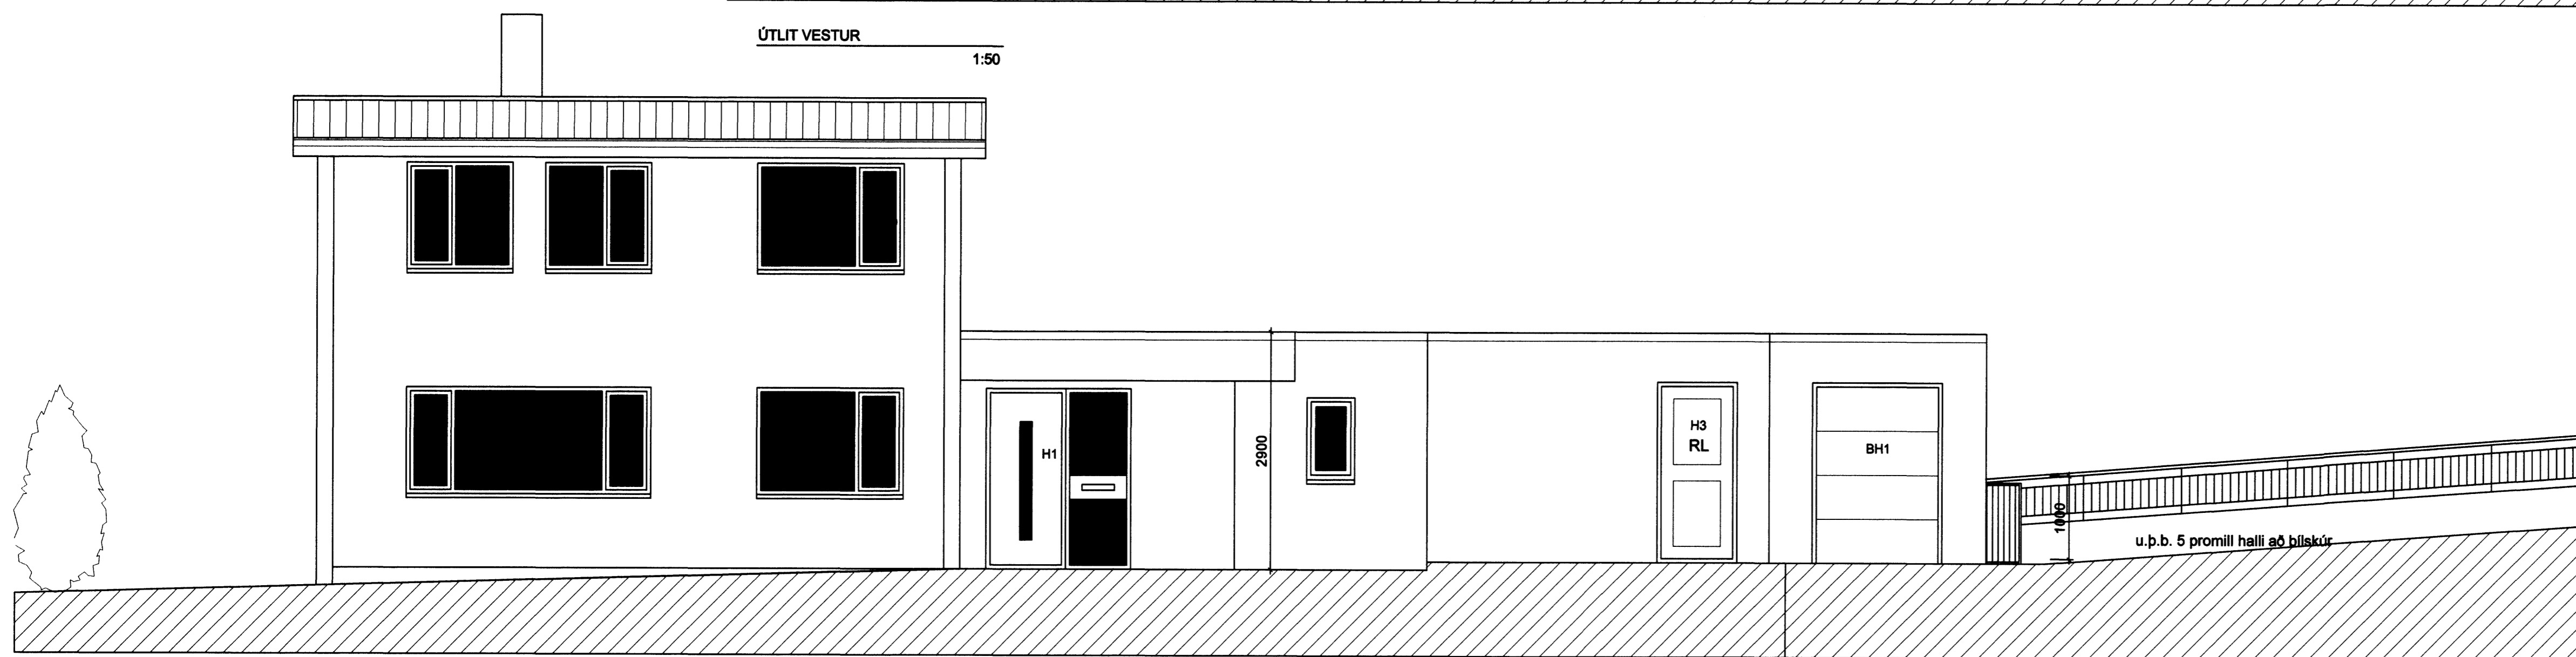

ÚTLIT SUÐUR 1:50

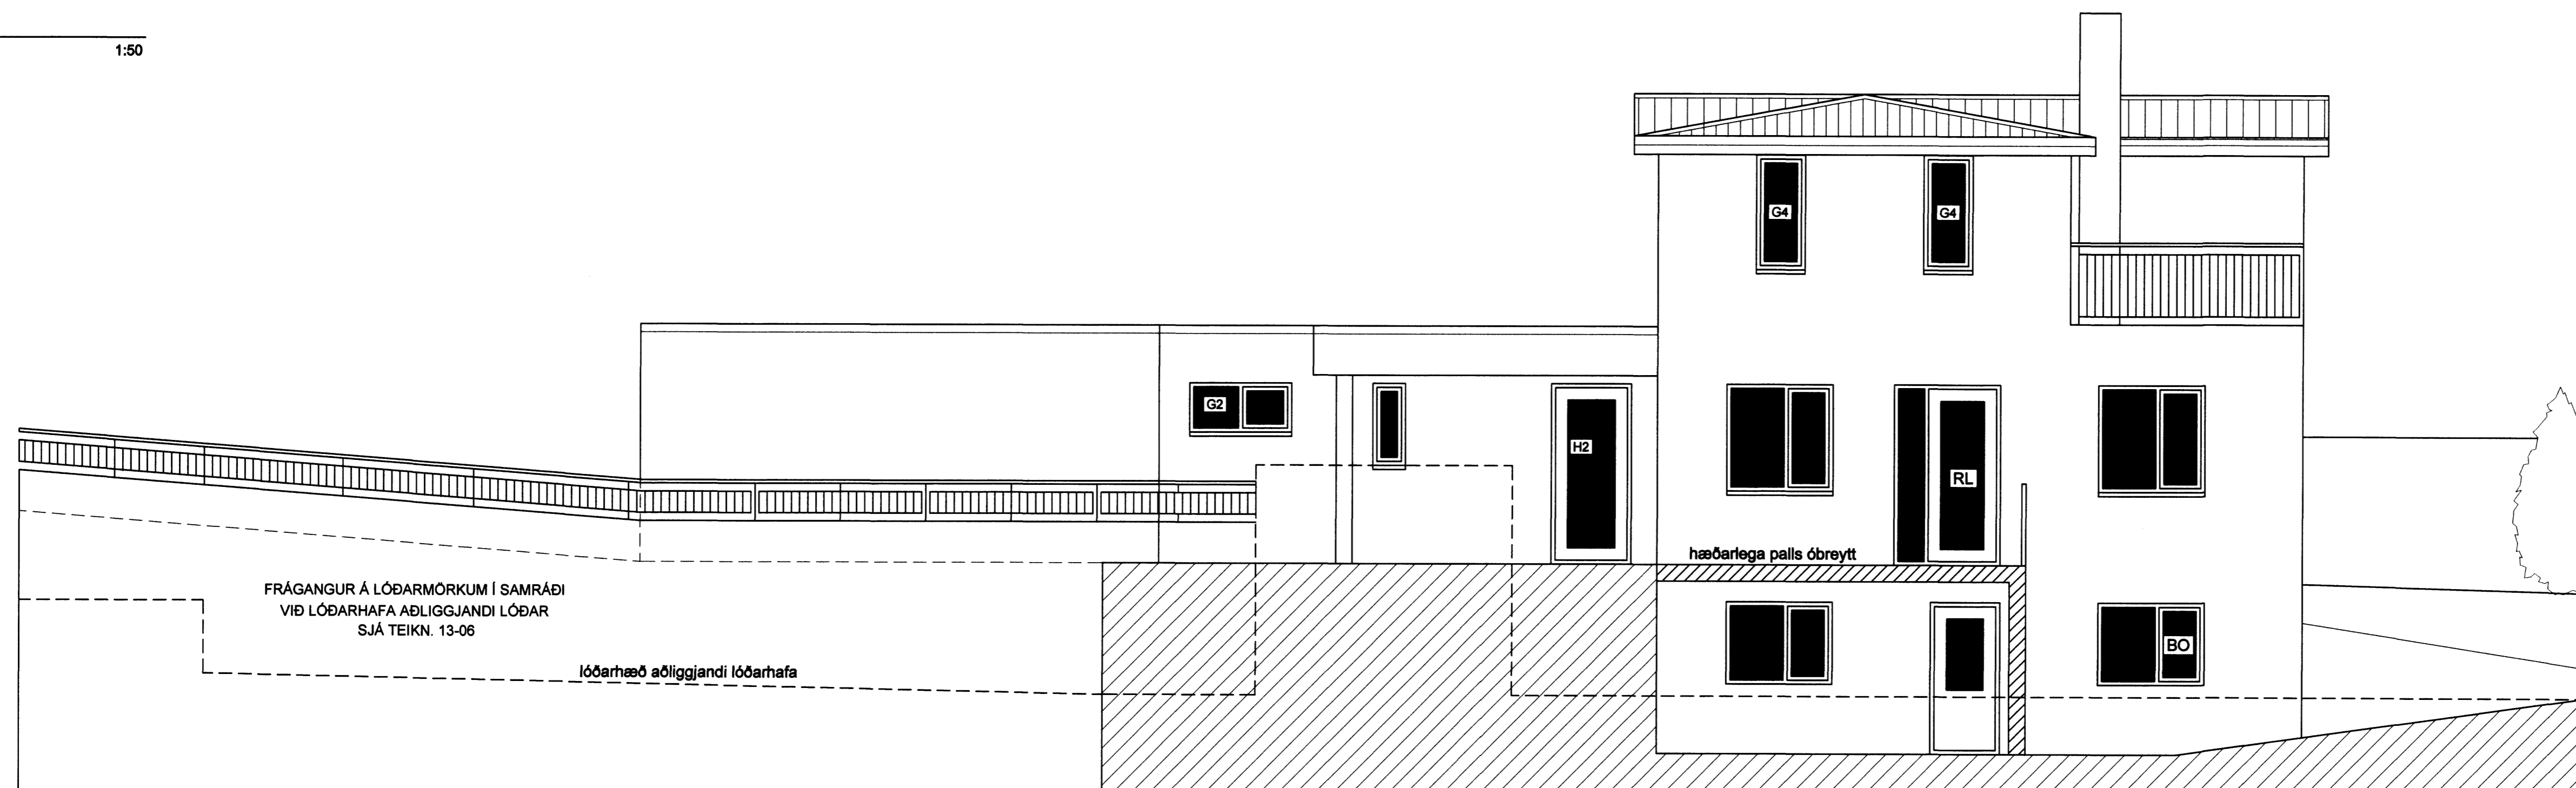

ÚTLIT NORÐUR 1:50

BREYTINGAR			
NR.	DAGS.	BREYTING	SP.

K.J. HÖNNUN EHF 460902-2150
TEL: 554-3232
TEL: 899-3234
E-MAIL: kjhonnun@visir.is

HÖNNUN - SKIPULAG - RÁÐGJÖF
KJARTAN RAFNSSON FJLIÐSA 270365-3539
JÓN M. HALLDÓRSSON BYGGINGAFR. 091162-3509

SAMÞYKKT
VERK HRINGBRAUT 30
HAFNARFIRÐI

TEIKNING
ÚTLIT

KVARÐI
1:50

DAGS.
09.11.2009
TEIKNAD AF
KR

TEIKNING NR.