


Dags.	Eðli breytinga	Sign
NORÐURBAKKI 13 HAFNARFIRÐI		
GÓLFHITI 3 HÆÐAR		
MKV. 1:50 1:20		
DAGS. JÚNÍ 2007		
VERK NR. 2601		
TEIKN. NR. 2-24		
HANNAD SIG. ÞORLEIFSS. KT. 241148-3009		
TEIKNAD G.H.		
YFIRFARID		
<b>TÆKNIÞJÓNUSTA</b> SIGURDAR ÞORLEIFSSONAR ehf STRANDGÖTU 11 220 HAFNARFIRÐI Sími 555-4255 FAX 565-2875 E-mail taekniþjonusta@islandia.is kt: 440693-2539		

GÓLFHITALAGNIR  
16x2.5 Pe-PEX c/c100 OG 150  
SJÁ SNID

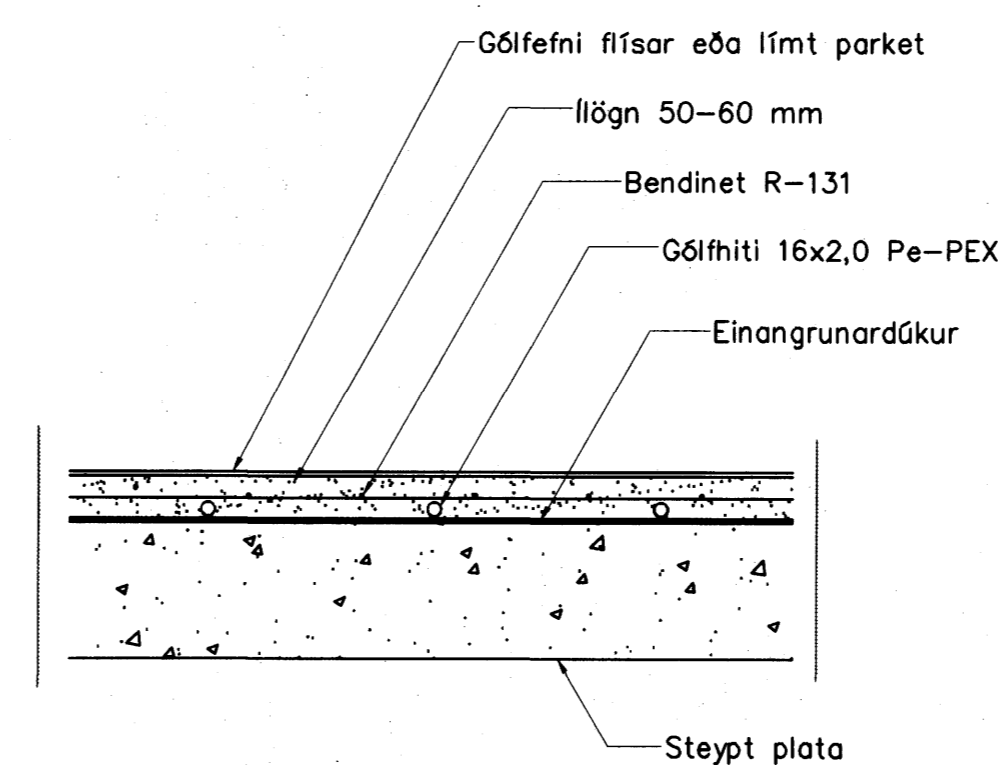

Gólfhiti snið, 1:10

Dags.	Eðli breytinga	Sign
NORÐURBAKKI 13 HAFNARFIRÐI		
GÓLFHITI 3 HÆÐAR		
MKV. 1:50 1:20		
DAGS. JÚNÍ 2007		
VERK NR. 2601		
TEIKN. NR. 2-24		
HANNAD SIG. ÞORLEIFSS. KT. 241148-3009		
TEIKNAD G.H.		
YFIRFARID		
<b>TÆKNIÞJÓNUSTA</b> SIGURDAR ÞORLEIFSSONAR ehf STRANDGÖTU 11 220 HAFNARFIRÐI Sími 555-4255 FAX 565-2875 E-mail taekniþjonusta@islandia.is kt: 440693-2539		