


Br.	Dags.	Eðli breytinga	Sign.
NORÐURBAKKI 11-13 HAFNARFIRÐI			
GÓLFHITI 4 HÆÐAR			
MKV. 1:50			
DAGS. OKT 2008			
VERK NR. 2201			
TEIKN. NR. 2-20			
HANNAÐ SIG. ÞORLEIFSS. KT. 241148-3009			
TEIKNAD G.H.			
YFIRFARID			
TÆKNIPJÓNUSTA SIGURDAR ÞORLEIFSSONAR ehf STRANDGÖTU 11 220 HAFNARFIRÐI Sími 565-4255 FAX 565-2875 E-mail tsth@simnet.is			

GÓLFHITALAGNIR
 16x2,5 Pe-PEX c/c100 OG 150
 SJÁ SNIÐ

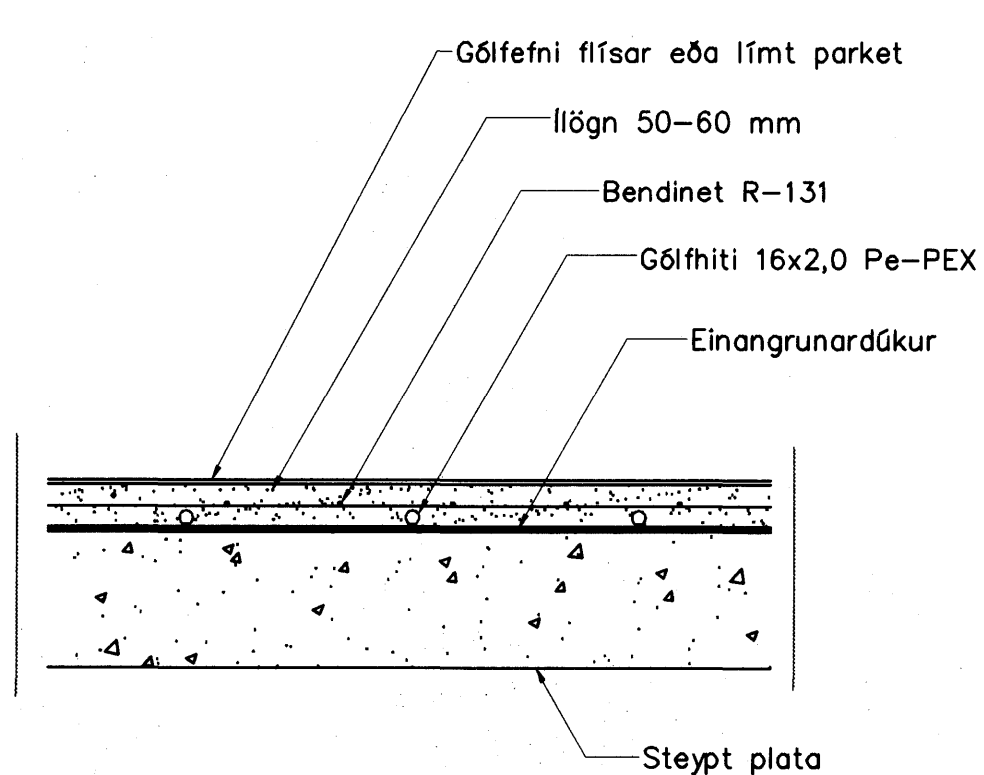

Gólfhiti snið, 1:10

Dags.	Eðli breytinga	Sign.
NORÐURBAKKI 13 HAFNARFIRÐI		
GÓLFHITI 4 HÆÐAR		
MKV. 1:50		
DAGS. OKT 2008		
VERK NR. 2201		
TEIKN. NR. 2-20		
HANNAÐ SIG. ÞORLEIFSS. KT. 241148-3009		
TEIKNAD G.H.		
YFIRFARID		
TÆKNIPJÓNUSTA SIGURDAR ÞORLEIFSSONAR ehf STRANDGÖTU 11 220 HAFNARFIRÐI Sími 565-4255 FAX 565-2875 E-mail tsth@simnet.is		

Handwritten signature