

LYKKJUR K8x25
LÖÐR. 4K16

SÚLA S1

LYKKJUR K8x25
LÖÐR. 4K16
+ 4K10
L=430

SÚLA S2

LYKKJUR K8x25
LÖÐR. 4K12



SÚLA S3

K10x25
L=75+75

2K16

SNID D-D

235

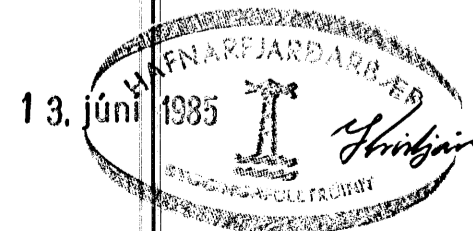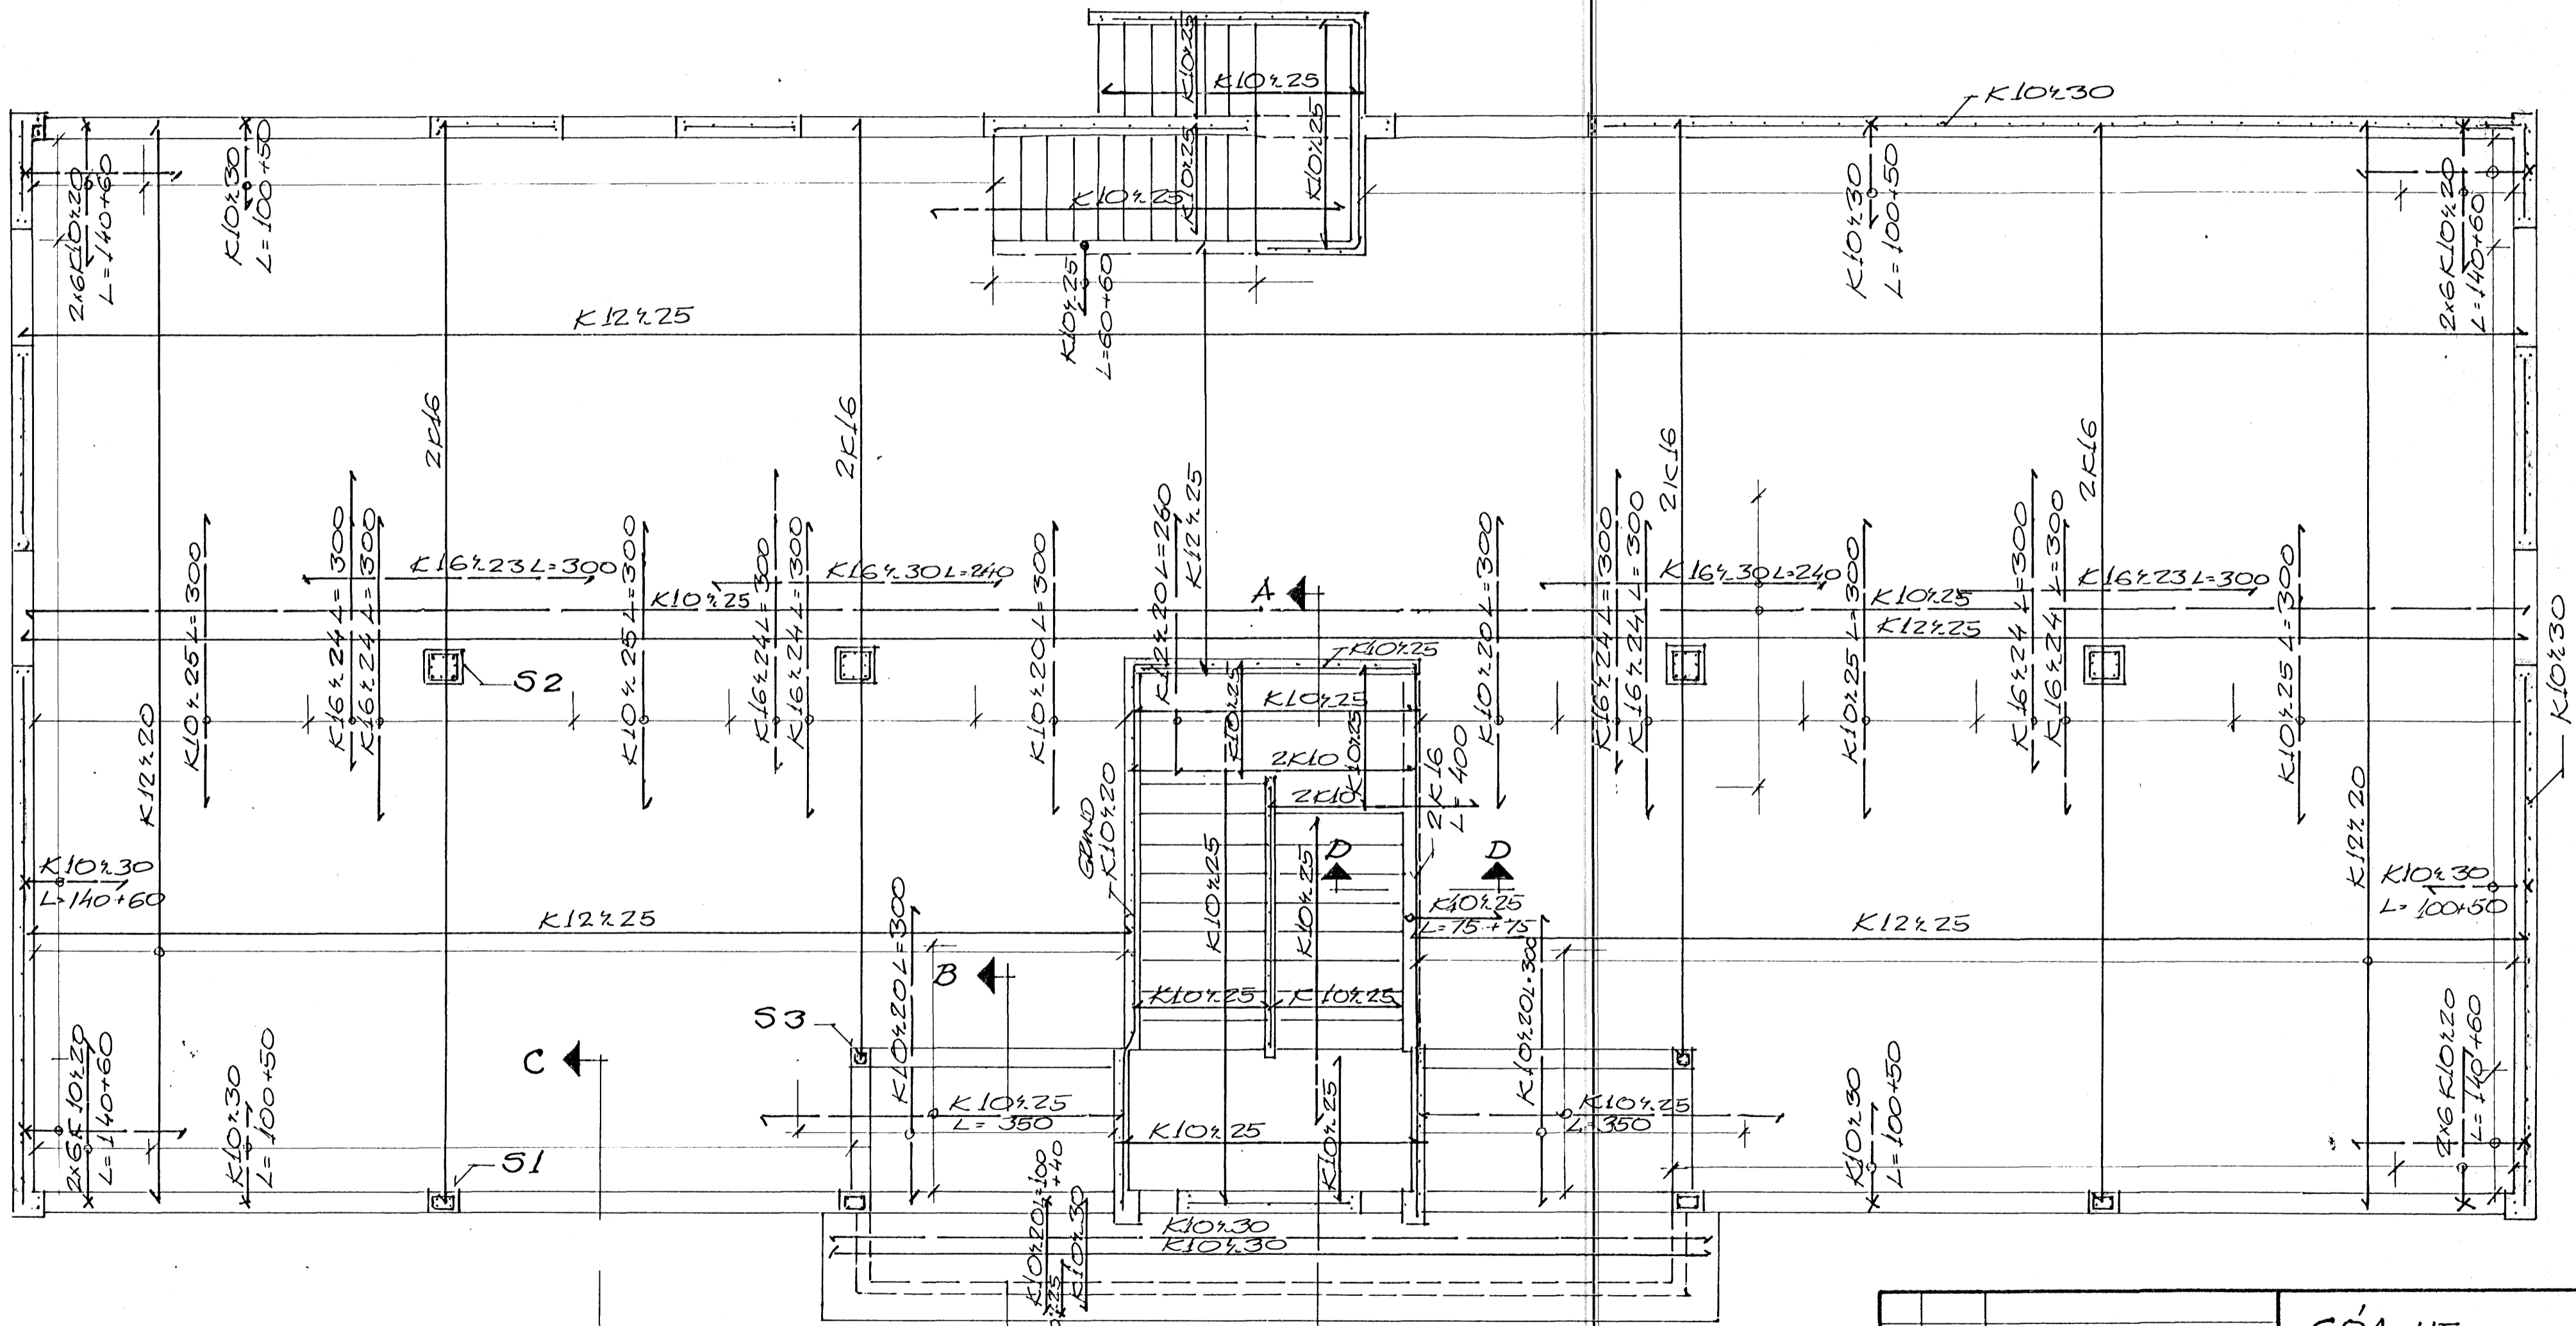

		GÓA HF	
		BEJARHRAUN 24	
		HAFNARFIRÐI	
		PLATA YFIR 1. HED	
BR.	DAGS.	BREYTING	
TÆKNIPJÓNUSTAN SF		HANNAÐ	KVARÐI 1:50 1:20
LÁGMÚLA 5 - 105 REYKJAVÍK - Sími 83844		TEIKNAD	DAGS. 29. 4. 85
<i>Dagmar Oddsson</i>		YFIRFARID	NR. BL. AF.