




GRUNNMÝND 1:50

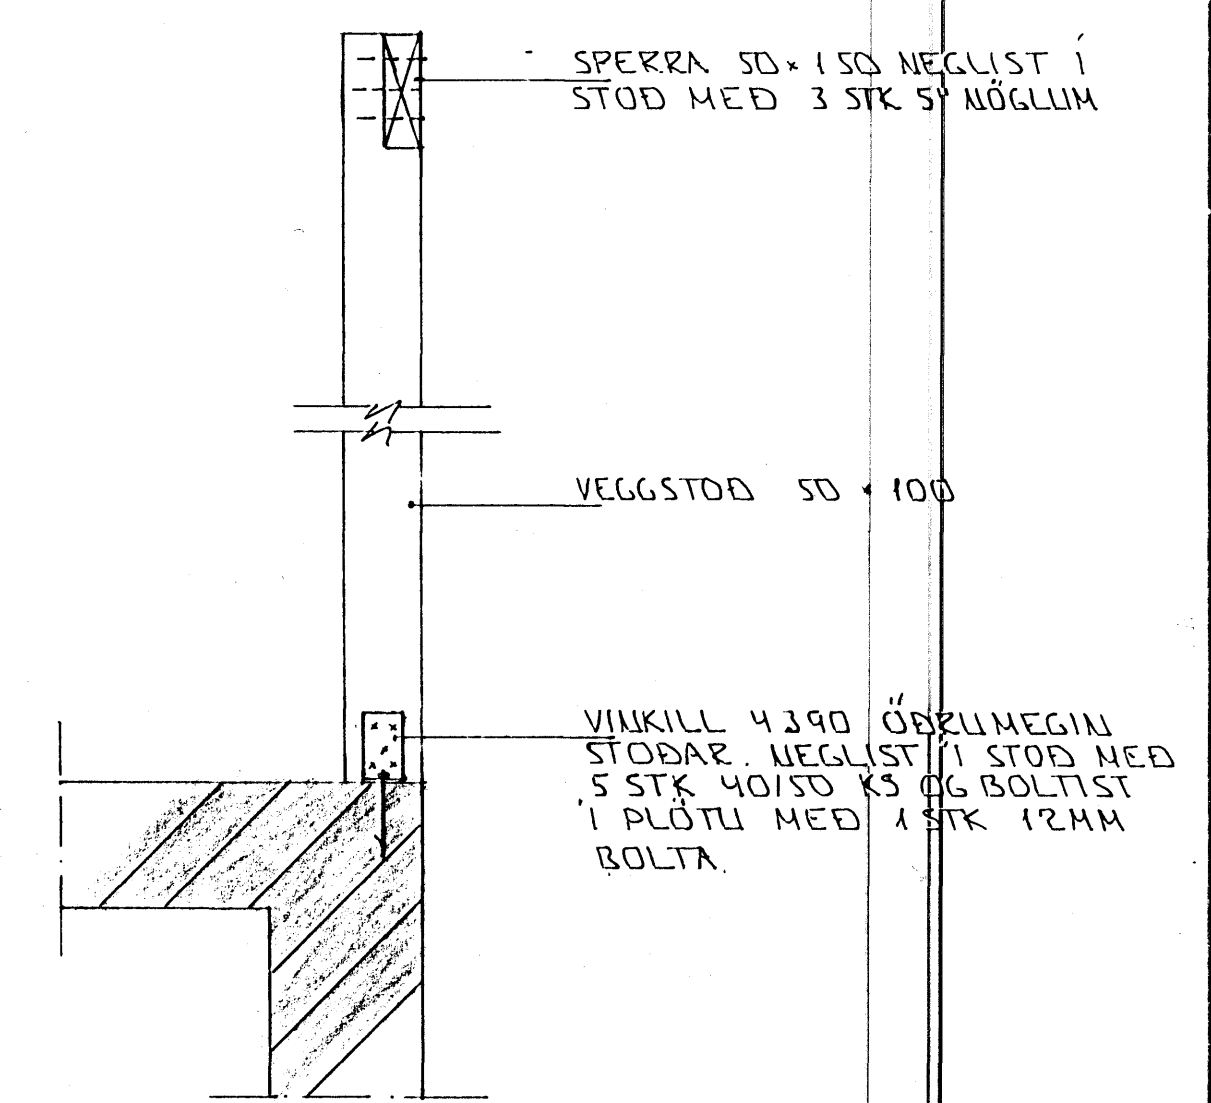

SNID 2 x 1:10

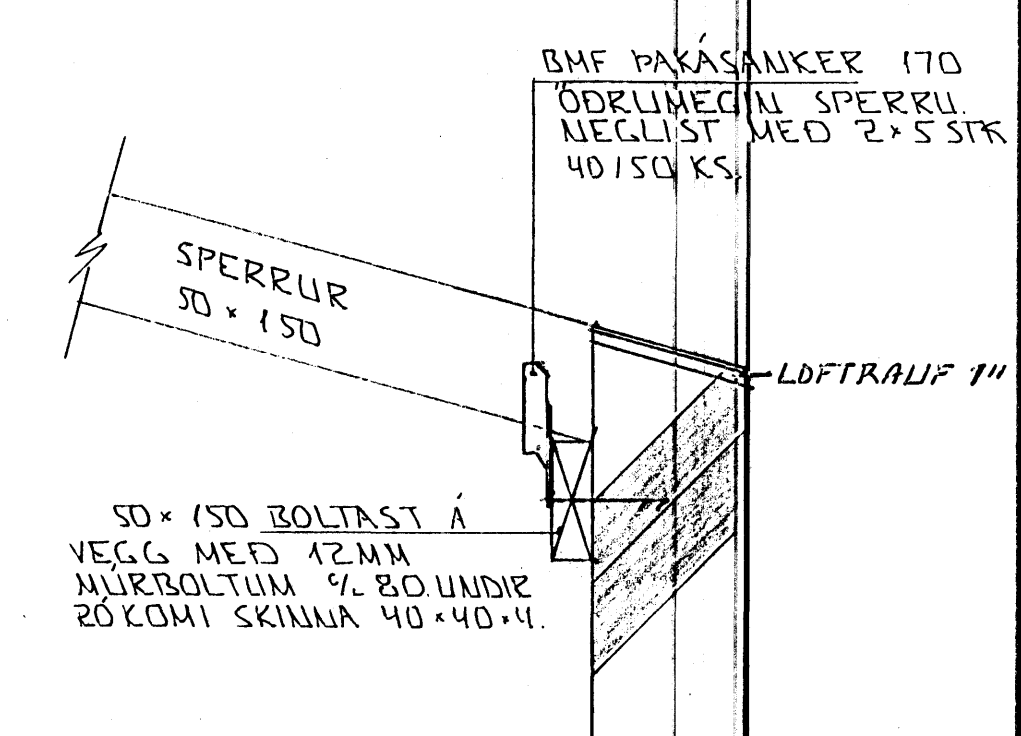

SNID 3 x 1:10

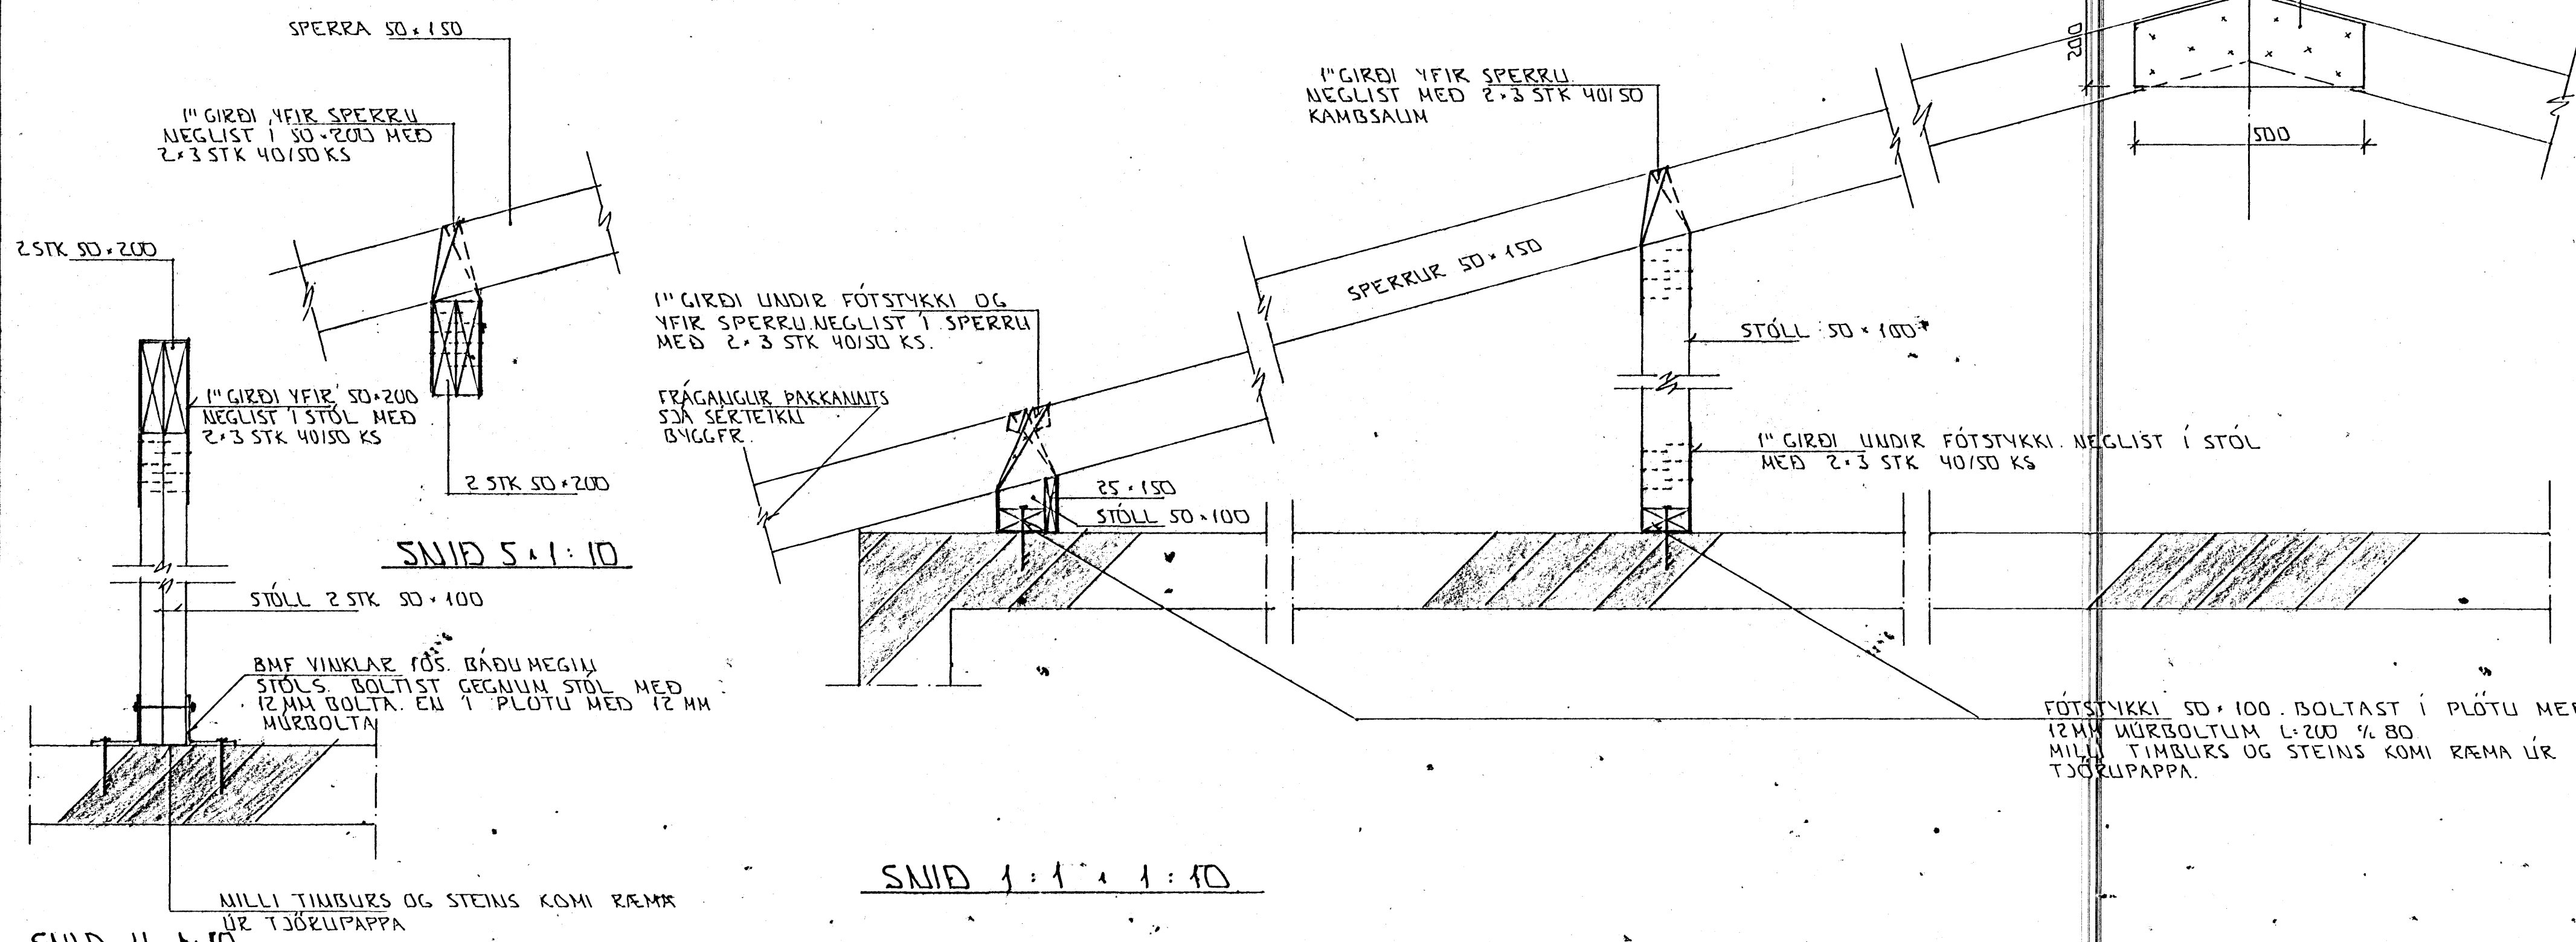

SNID 5 x 1:10

SNID 1:1 x 1:10

SNID 4 x 1:10

Byggingatillit Húsnáðar
Algreitt þani
28 AUG 1996
Sigurbjartur Þorleifsson
EÐL.ÞR.

BR: DAGS: SIGN:

BEJARHRAUN 26
HAFNARFIRÐI

PAKVIÐRÍKI - SNID

MKV 1:10 x 1:10
DAGS: AGÚST 1996
VERK NR. 8309
TEIKN NR. 1-01
HANNAD
TEIKNAD GH
YFIRFARIÐ

TÆKNIÞJÓNUSTA
SIGURDAR ÞORLEIFSSONAR ehf
STRANDGÖTU 11 - 220 HAFNARFJÖRDUR - Sími: 55 4255 - FAX 565 2875