

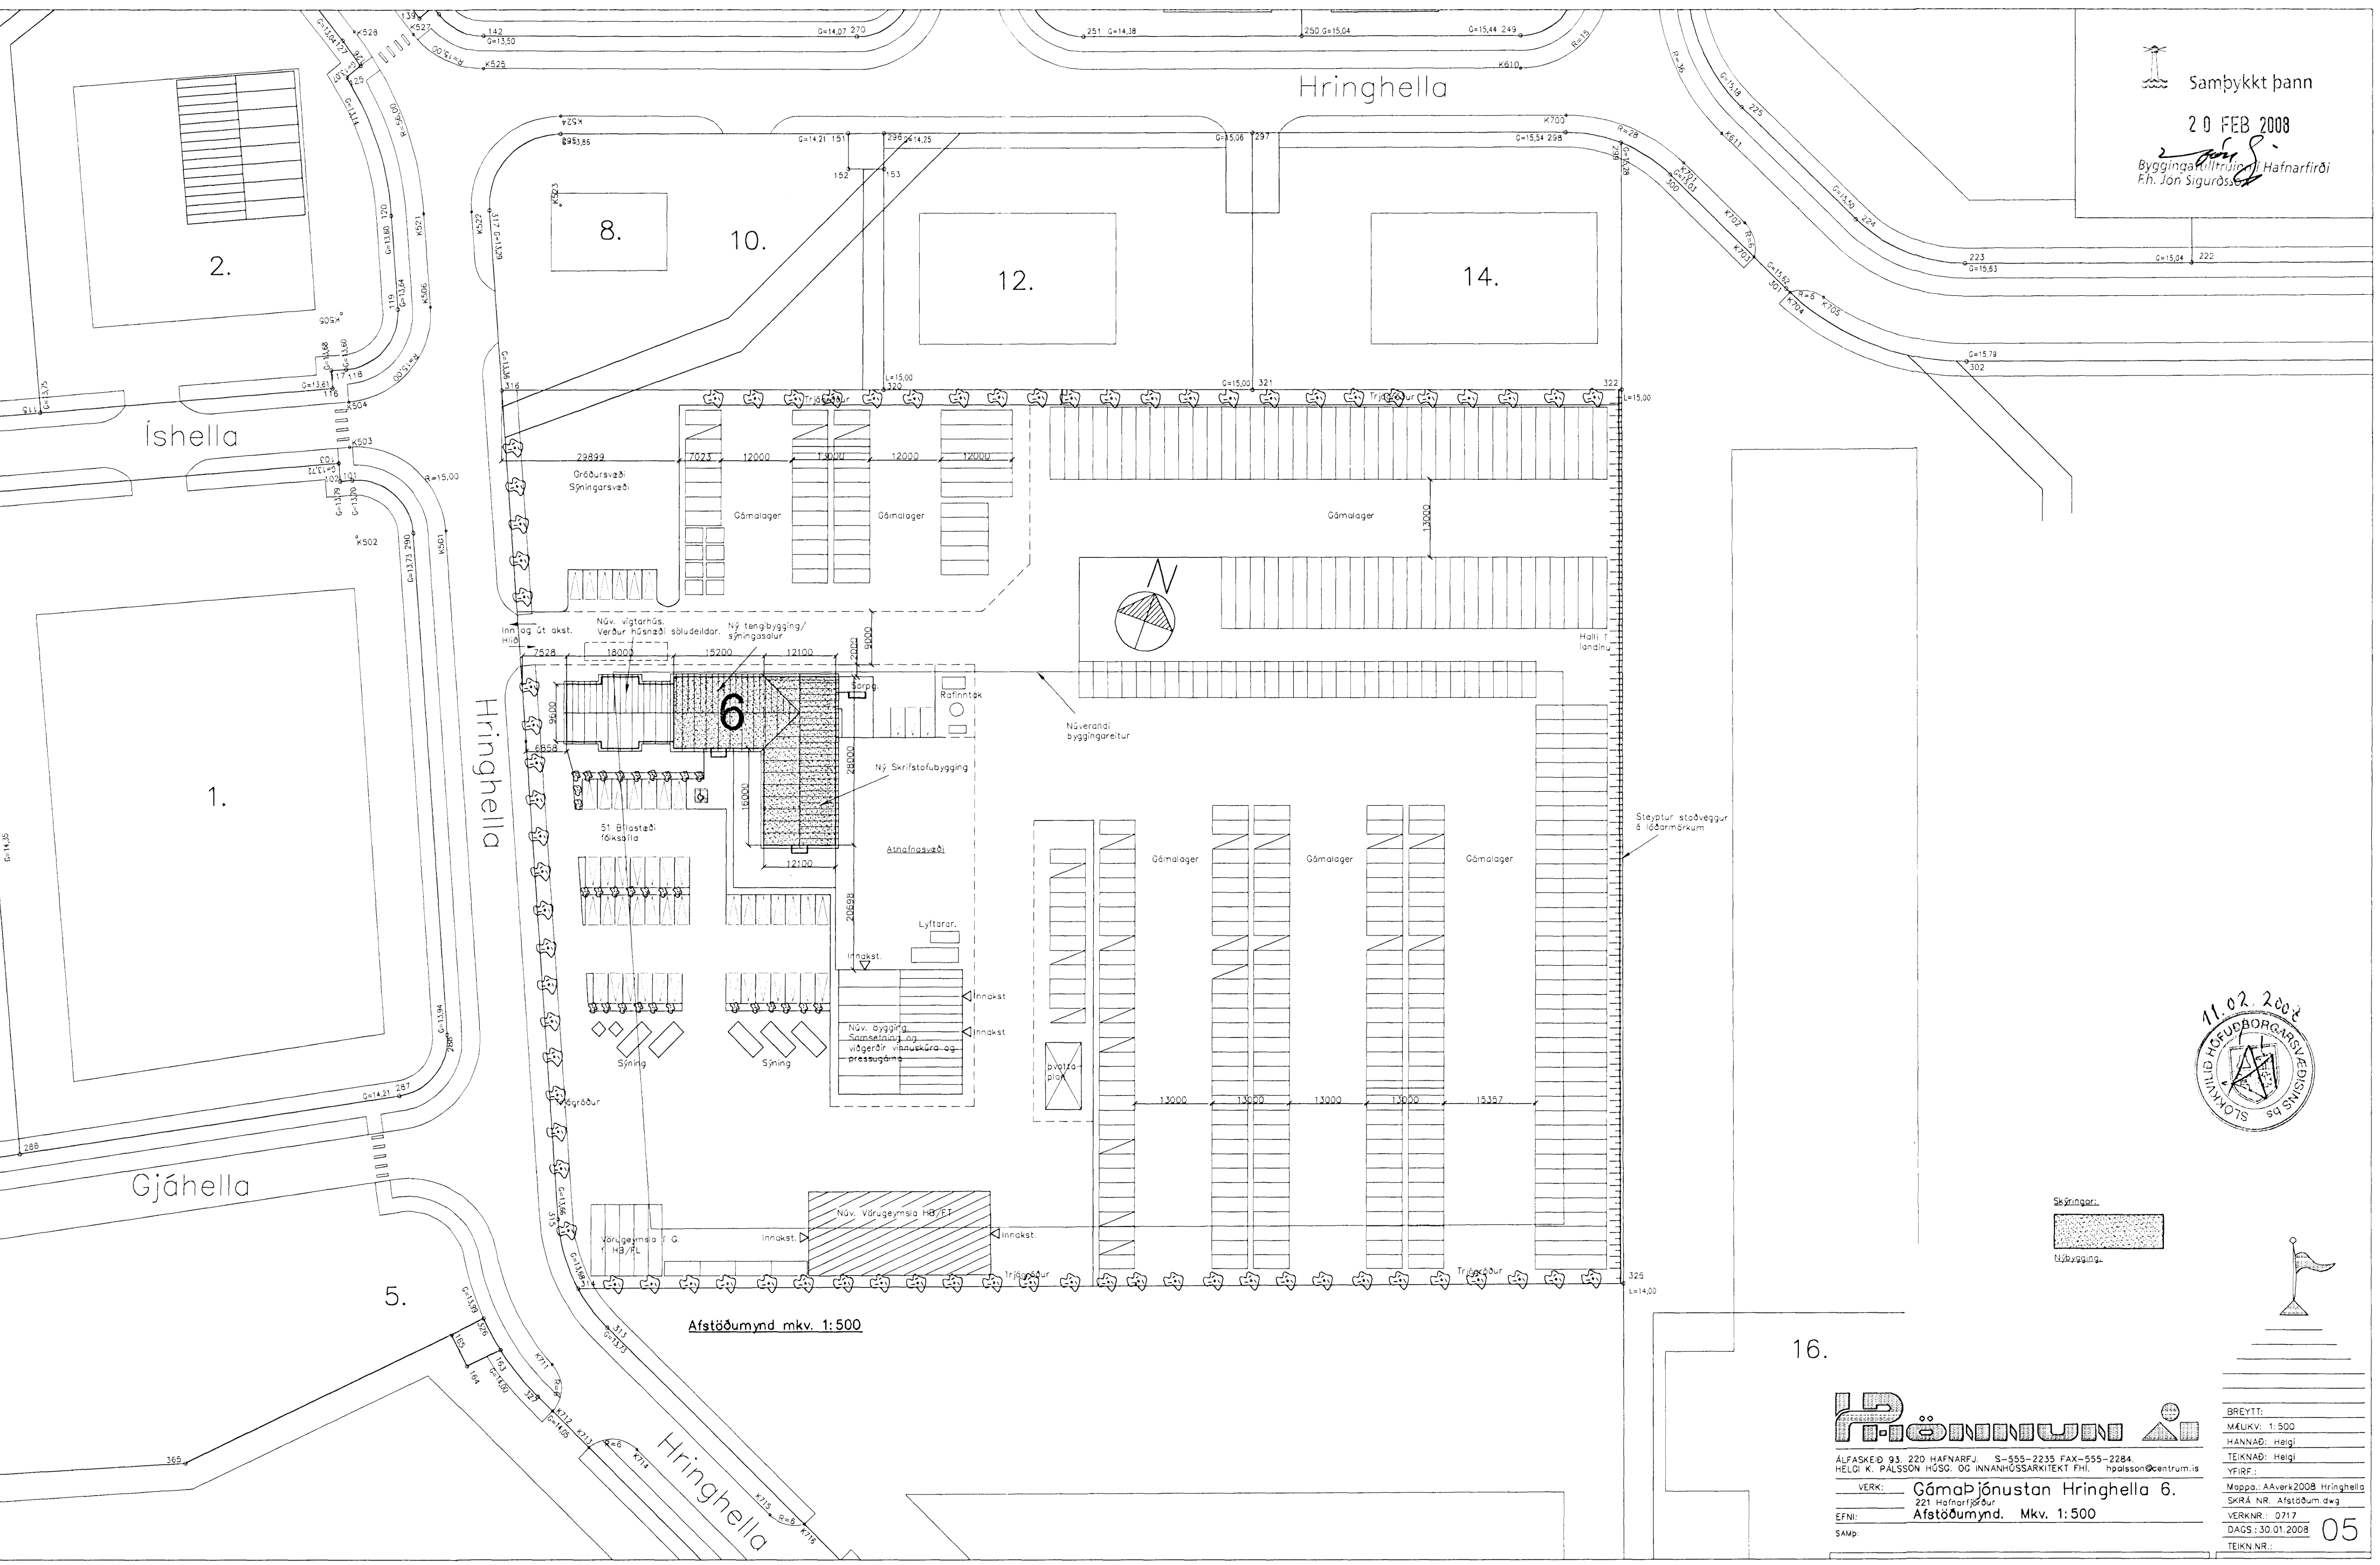


Samþykkt þann
 20 FEB 2008
 Byggingaráttir
 Hafnarfirði
 F.h. Jón Sigurðsson

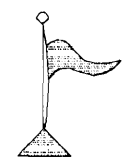

Afstöðumynd mkv. 1:500

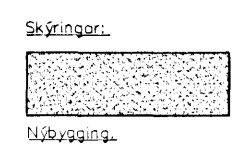

Þ. ÞÖNNUN

ÁLFASKEIÐ 93, 220 HAFNARFJ. S-555-2235 FAX-555-2284.
 HELGI K. PALSSON HÚSG. OG INNANHÚSSARKITJEKT F.H. hpalsson@centrum.is
 VERK: Gámaþjónustan Hringhella 6.
 221 Hafnarfjörður
 EFNI: Afstöðumynd. Mkv. 1:500
 SAMÞ:

BREYTT:	
MÆLKV: 1:500	
HANNAÐ: Heigi	
TEIKNAD: Heigi	
YFIRF.:	
Mappa: AAverk2008 Hringhella	
SKRÁ NR: Afstöðum.dwg	
VERKNR: 0717	
DAGS: 30.01.2008	05
TEIKN NR.:	