


Samþykkt þann
 2.0 FEB 2008
 Byggingraf. Helgi Pálsson
 F.H. Jan Sigurðsson

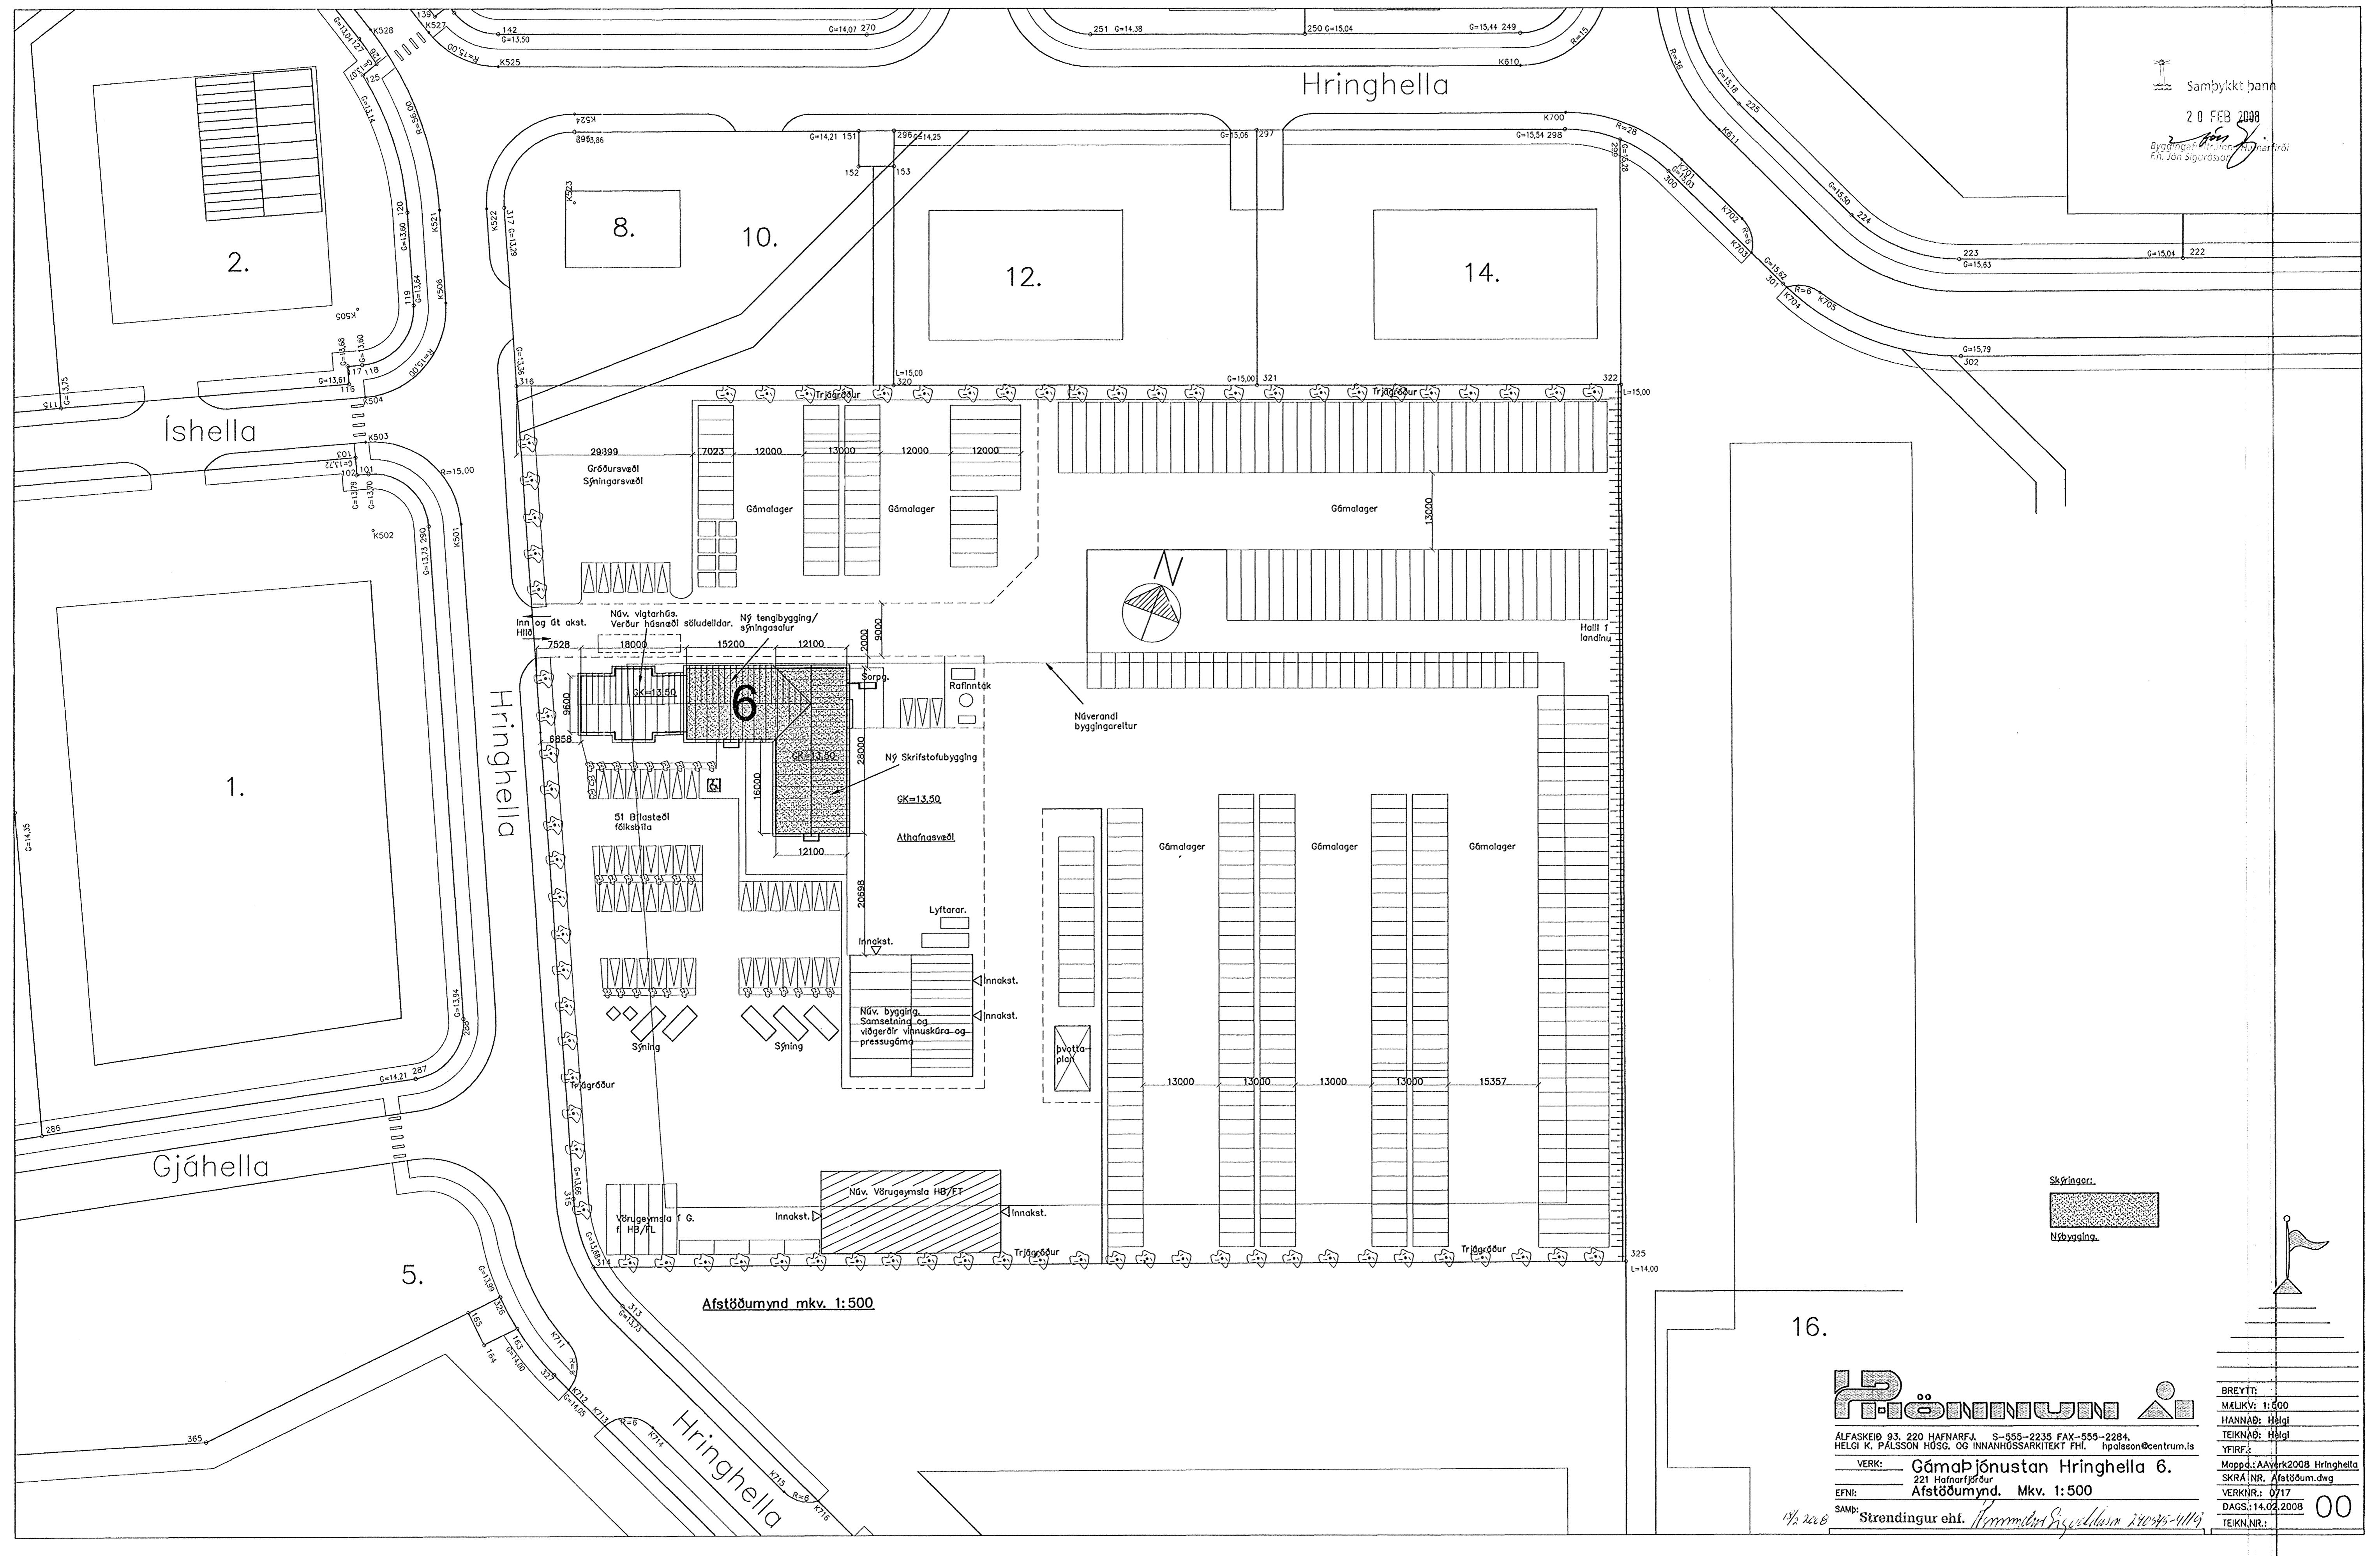



Hringhella

Hringhella

Íshella

Gjáhella

Afstöðumynd mkv. 1:500

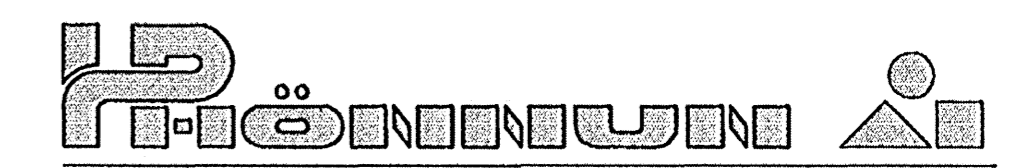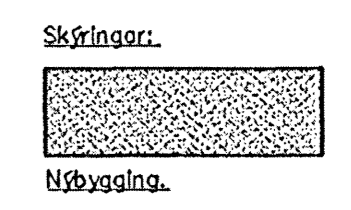

ALFASKEIÐ 93, 220 HAFNARFJ. S-355-2235 FAX-355-2284.
 HELGI K. PÁLSSON HÖSG. OG INNAHÚSSARKITEKT F.H. hpalsson@centrum.is
 VERK: Gámaþjónustan Hringhella 6.
 221 Hafnarfjörður
 AFSTÖÐUMYND. MKV. 1:500
 SAMP: Strendingur ehf. *Kommittébyggingun 240475-1114*

BREYTT:	
MÆLKV: 1:500	
HANNAÐ: Helgi	
TEIKNÁÐ: Helgi	
YFIRF.:	
Mappd.: AAverk2008 Hringhella	
SKRÁ NR.: Afstöðum.dwg	
VERKNR.: 0717	
DAGS: 14.02.2008	
TEIKN.NR.: 00	