
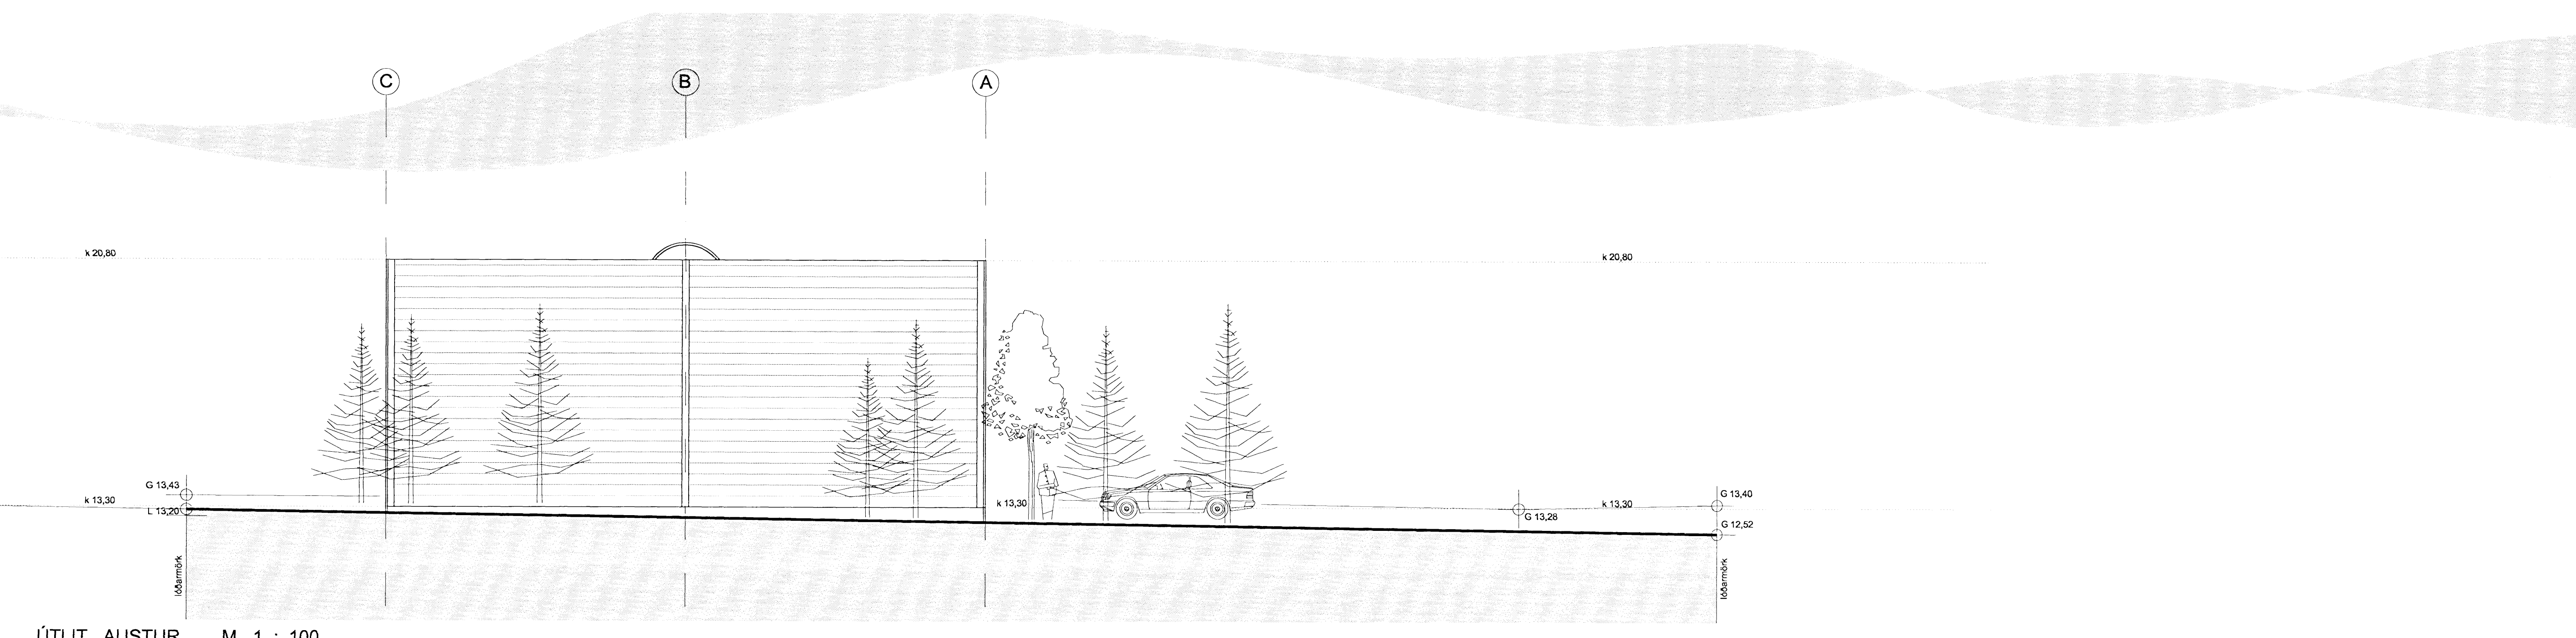


# Úr Gildi

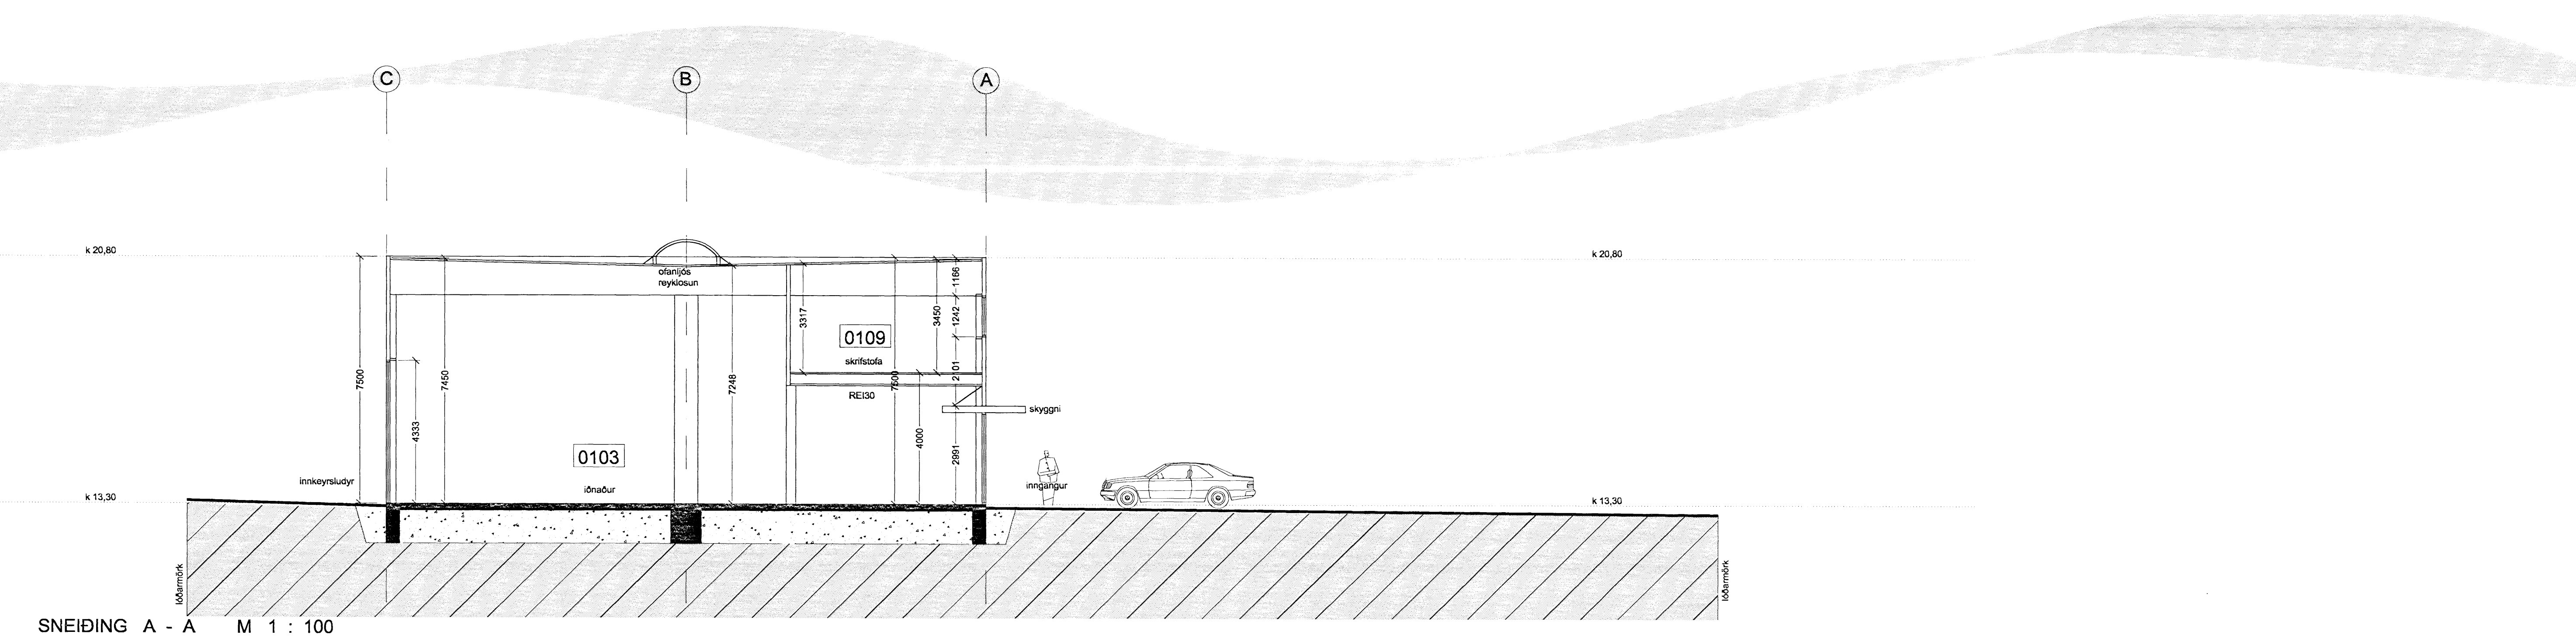

Verkhafi:	Selhella 13 Hafnarfirði
Verkhlutur:	sníð og útlit
Teknínúmer:	03
Mælikvarði:	1:100
Teknaö:	GKG/RA
Yfirfari:	
Samþykkt:	
Verknúmer:	
Útgáfudagur:	12. mars 2007
Teknaöð:	C:\Documents and Settings\jagheideur\My Documents\Vinnu\Selhella\jagheideur\Selhella 13
Úprentað:	Jan 26, 2008 - 20:13

*J. R. Jónsson*