



ÚTLIT SUÐUR M 1 : 100

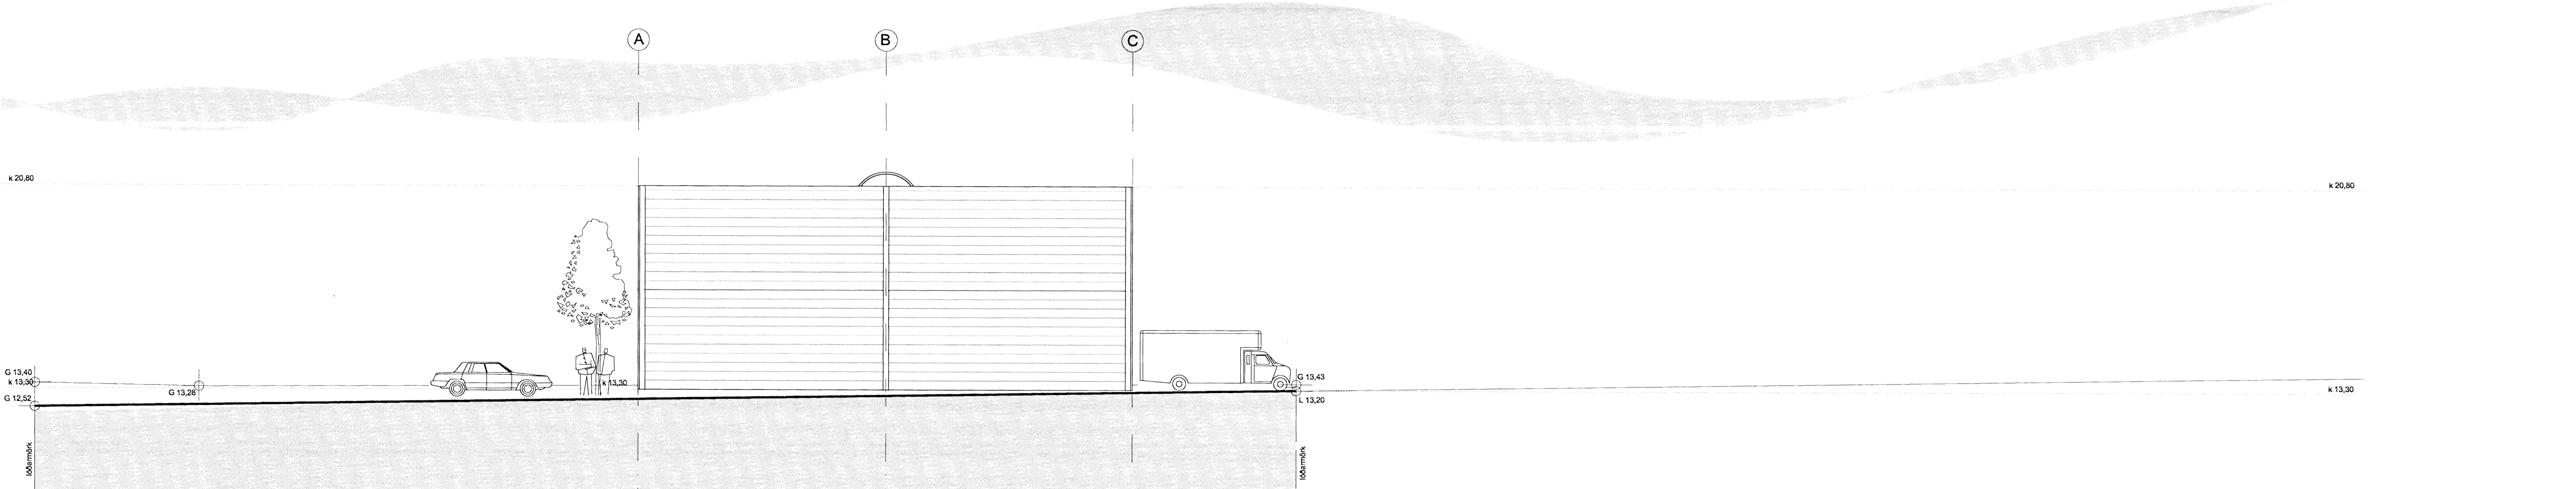

ÚTLIT VESTUR M 1 : 100

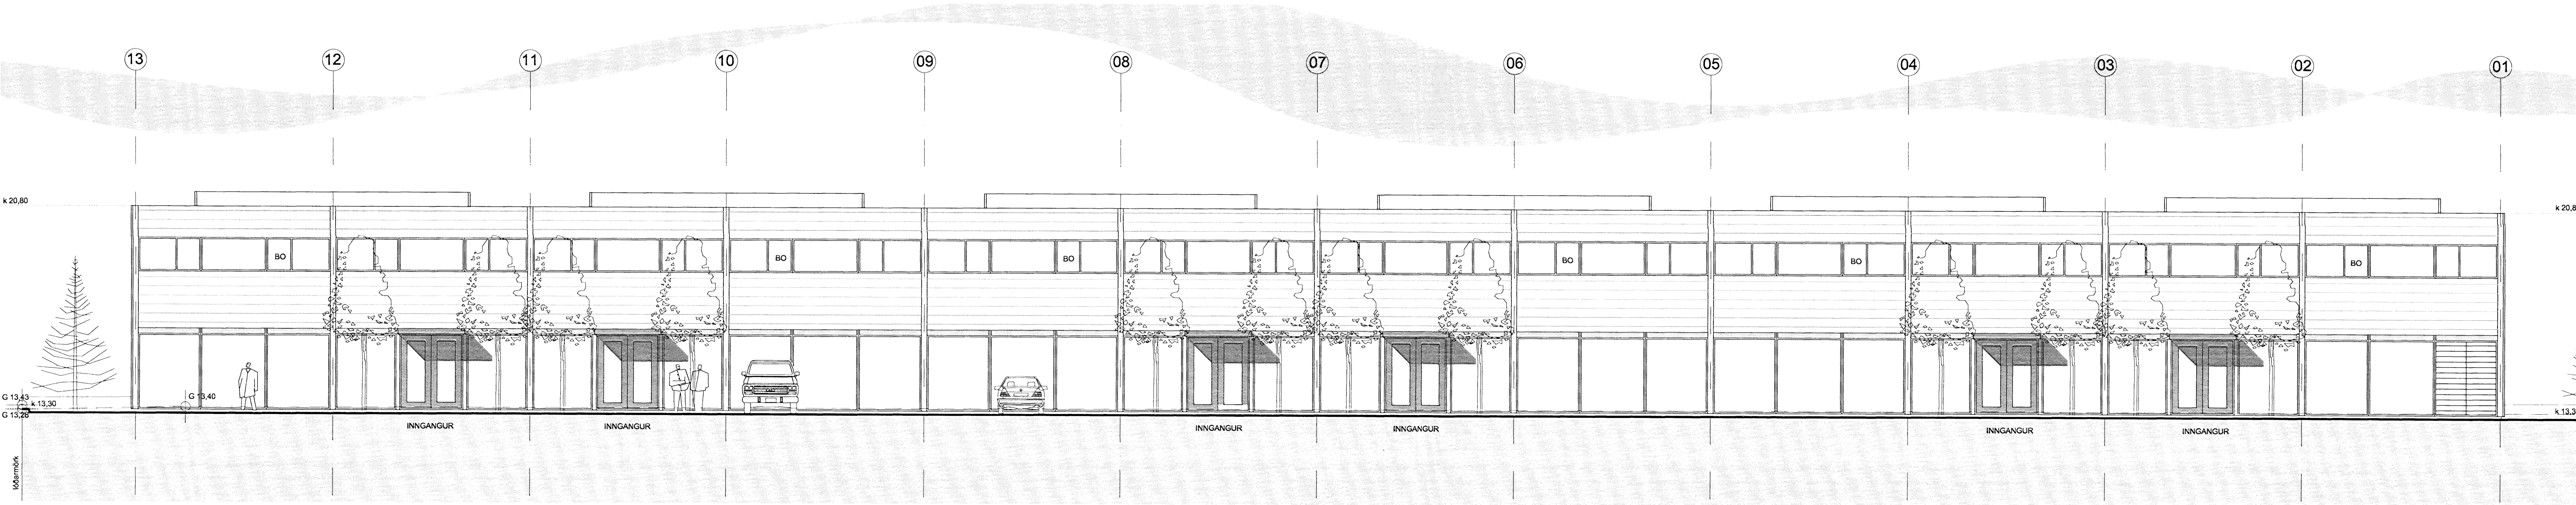

ÚTLIT NORÐUR M 1 : 100

Verkheli:	Selhella 13 Hafnarfjörð
Verkhili:	útlit
Teiknínúmer:	04
Mælikvarði:	1:100
Teiknað:	GKG/RA
Yfirland:	
Samþykkt:	
Verknúmer:	
Útgáfudagur:	12. mars 2007
Teiknistöð:	
Úpprentað:	Jan 28, 2008 - 10:13
GUDMUNDUR KR. GUDMUNDSSON ARKITEKT	