



A SNID 1:20

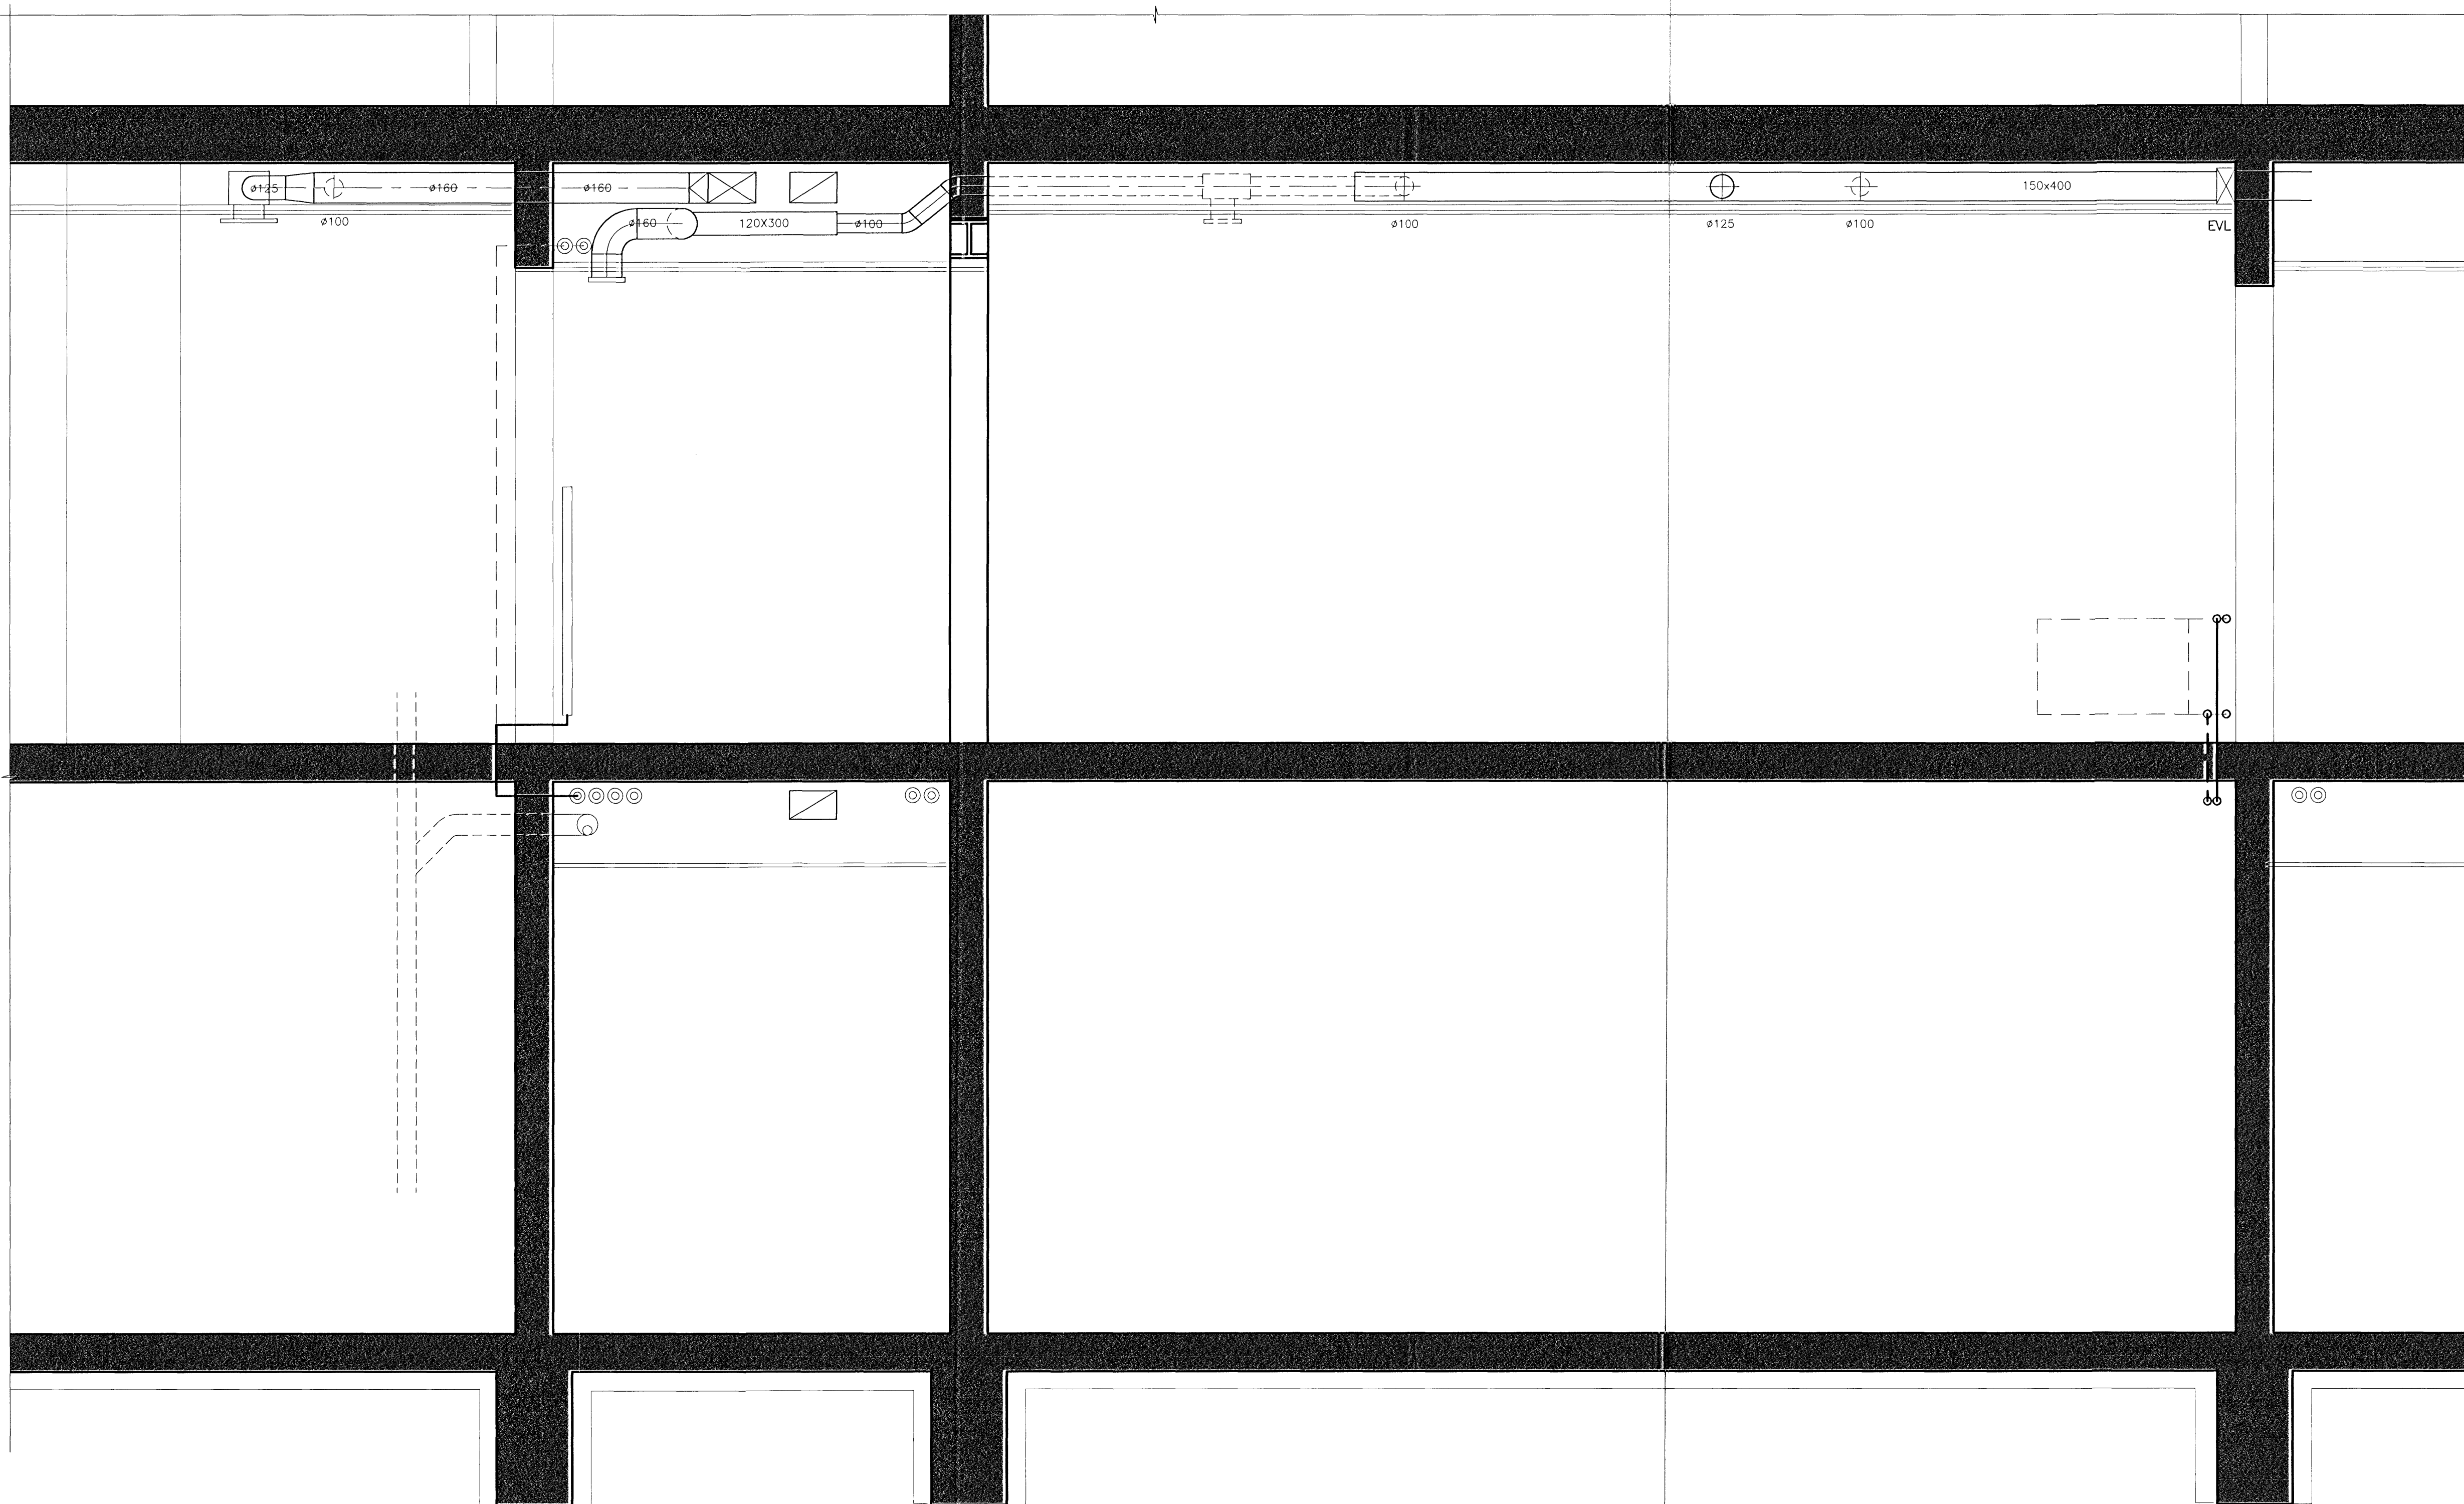

ARTUN SAMRÉMINGARHÖNDLUNG  
 TEIKNISTOFA HG ehf  
 HAFNARSTR. 111 101-REYKJAVÍK  
 Sími 590 8800  
 Dagsmál 590 8800

BR.	DAGS.	BREYTING	REIKN.	TEIKN.

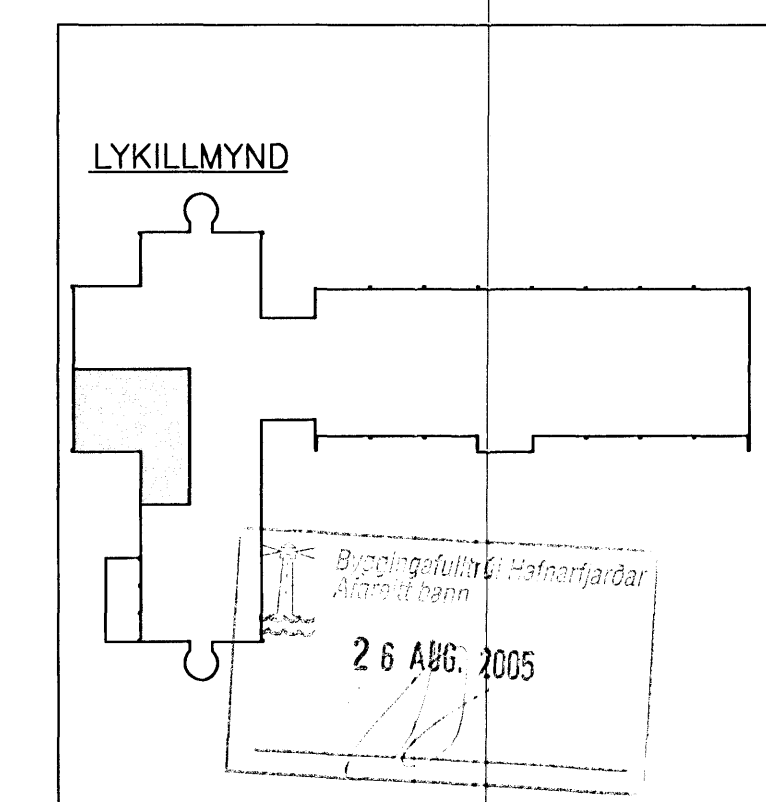

**VSÓ RÁÐGJÖF**  
 BORGARTÚN 20, 105 REYKJAVÍK, SÍMI 595-2000, SÍMISÍMUR 595-9010, NETFANG vs@vso.is

**HRAFNISTA HAFNARFIRÐI  
 SJÚKRÁÐJÁLFUN**

PRIFA- HITA OG LOFTRESIKERFI  
 KJALLARI  
 SNID

HANNAÐ/TEIKN. KH/PH  
 VÍRFRÁÐ. VÍRFRÁÐ.  
 SAMÞYKKT. *[Signature]*

KT. 230451-2569  
 REYKJAVÍK 14.08.2005

KVAFDI  
 VERNIR. TEIKN. NR.  
 05120 L1-S-1