
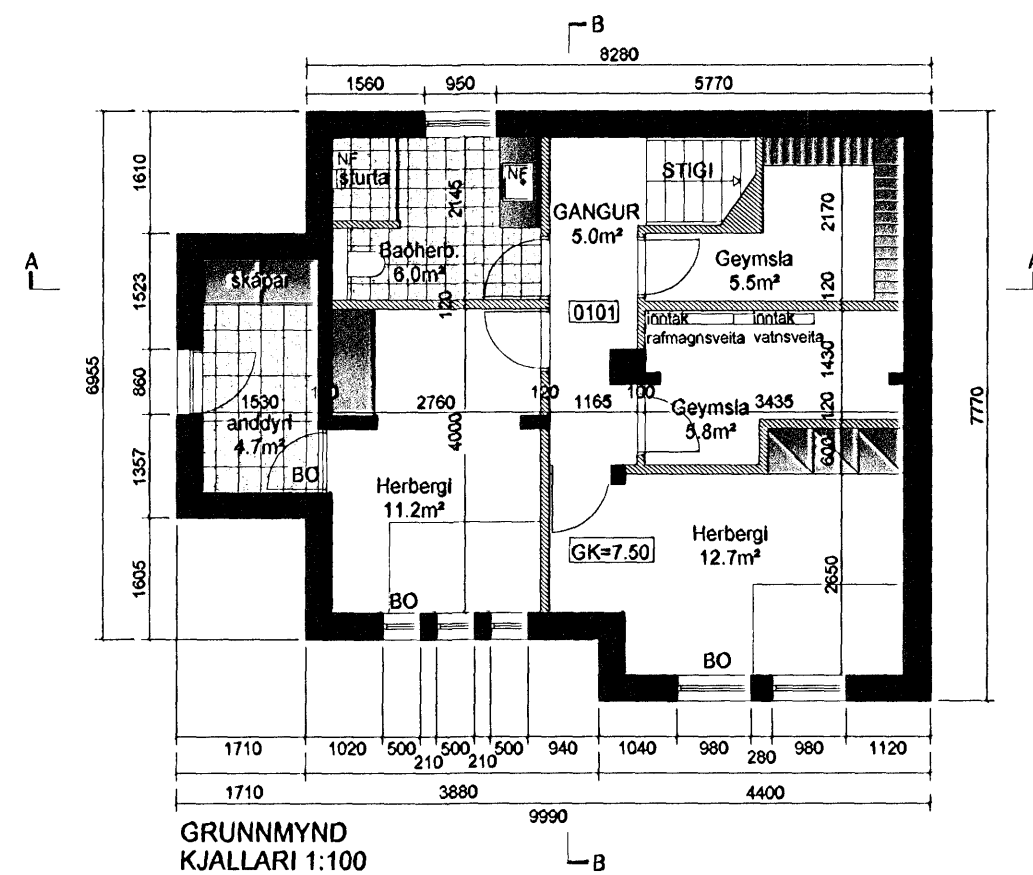
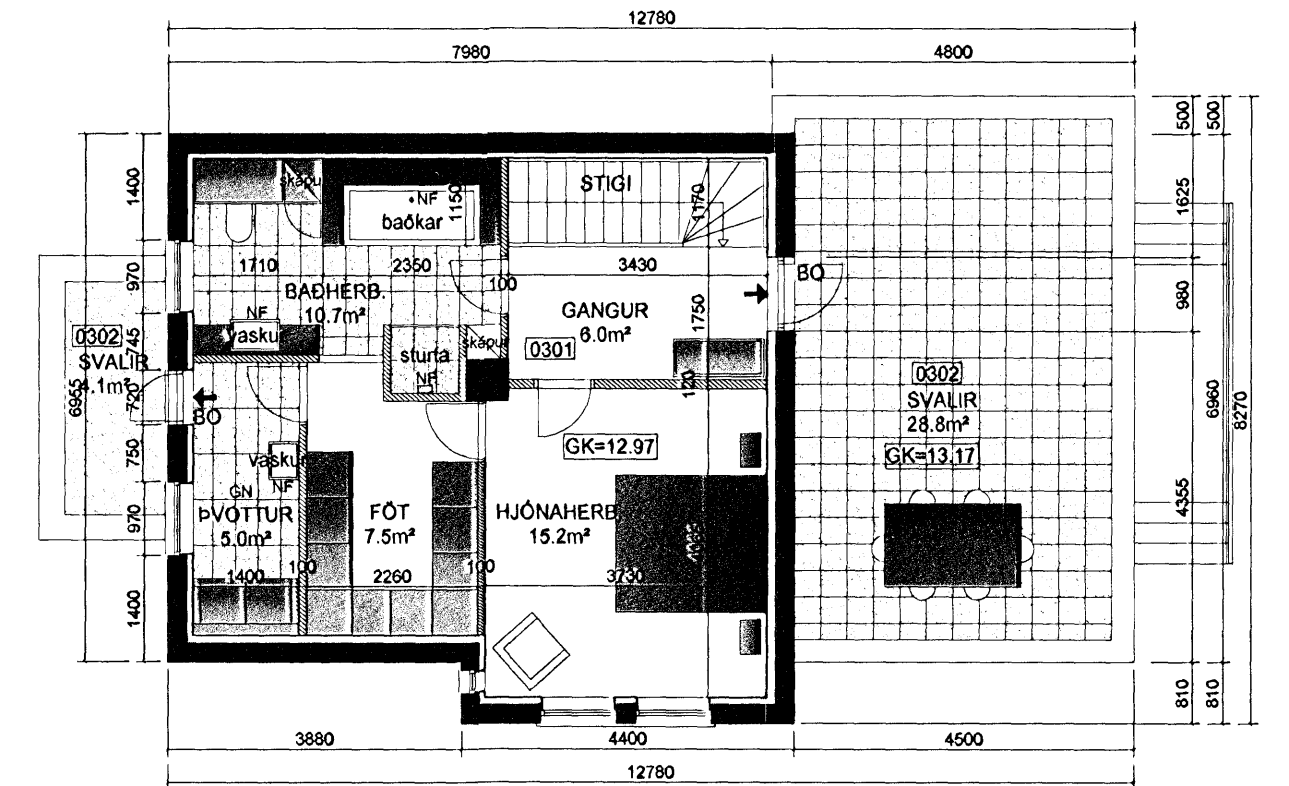



Samþykkt þann

9 JUL 2008

Byggingatvöðun í Hafnarfirði
F.h. Jon Sigurðsson

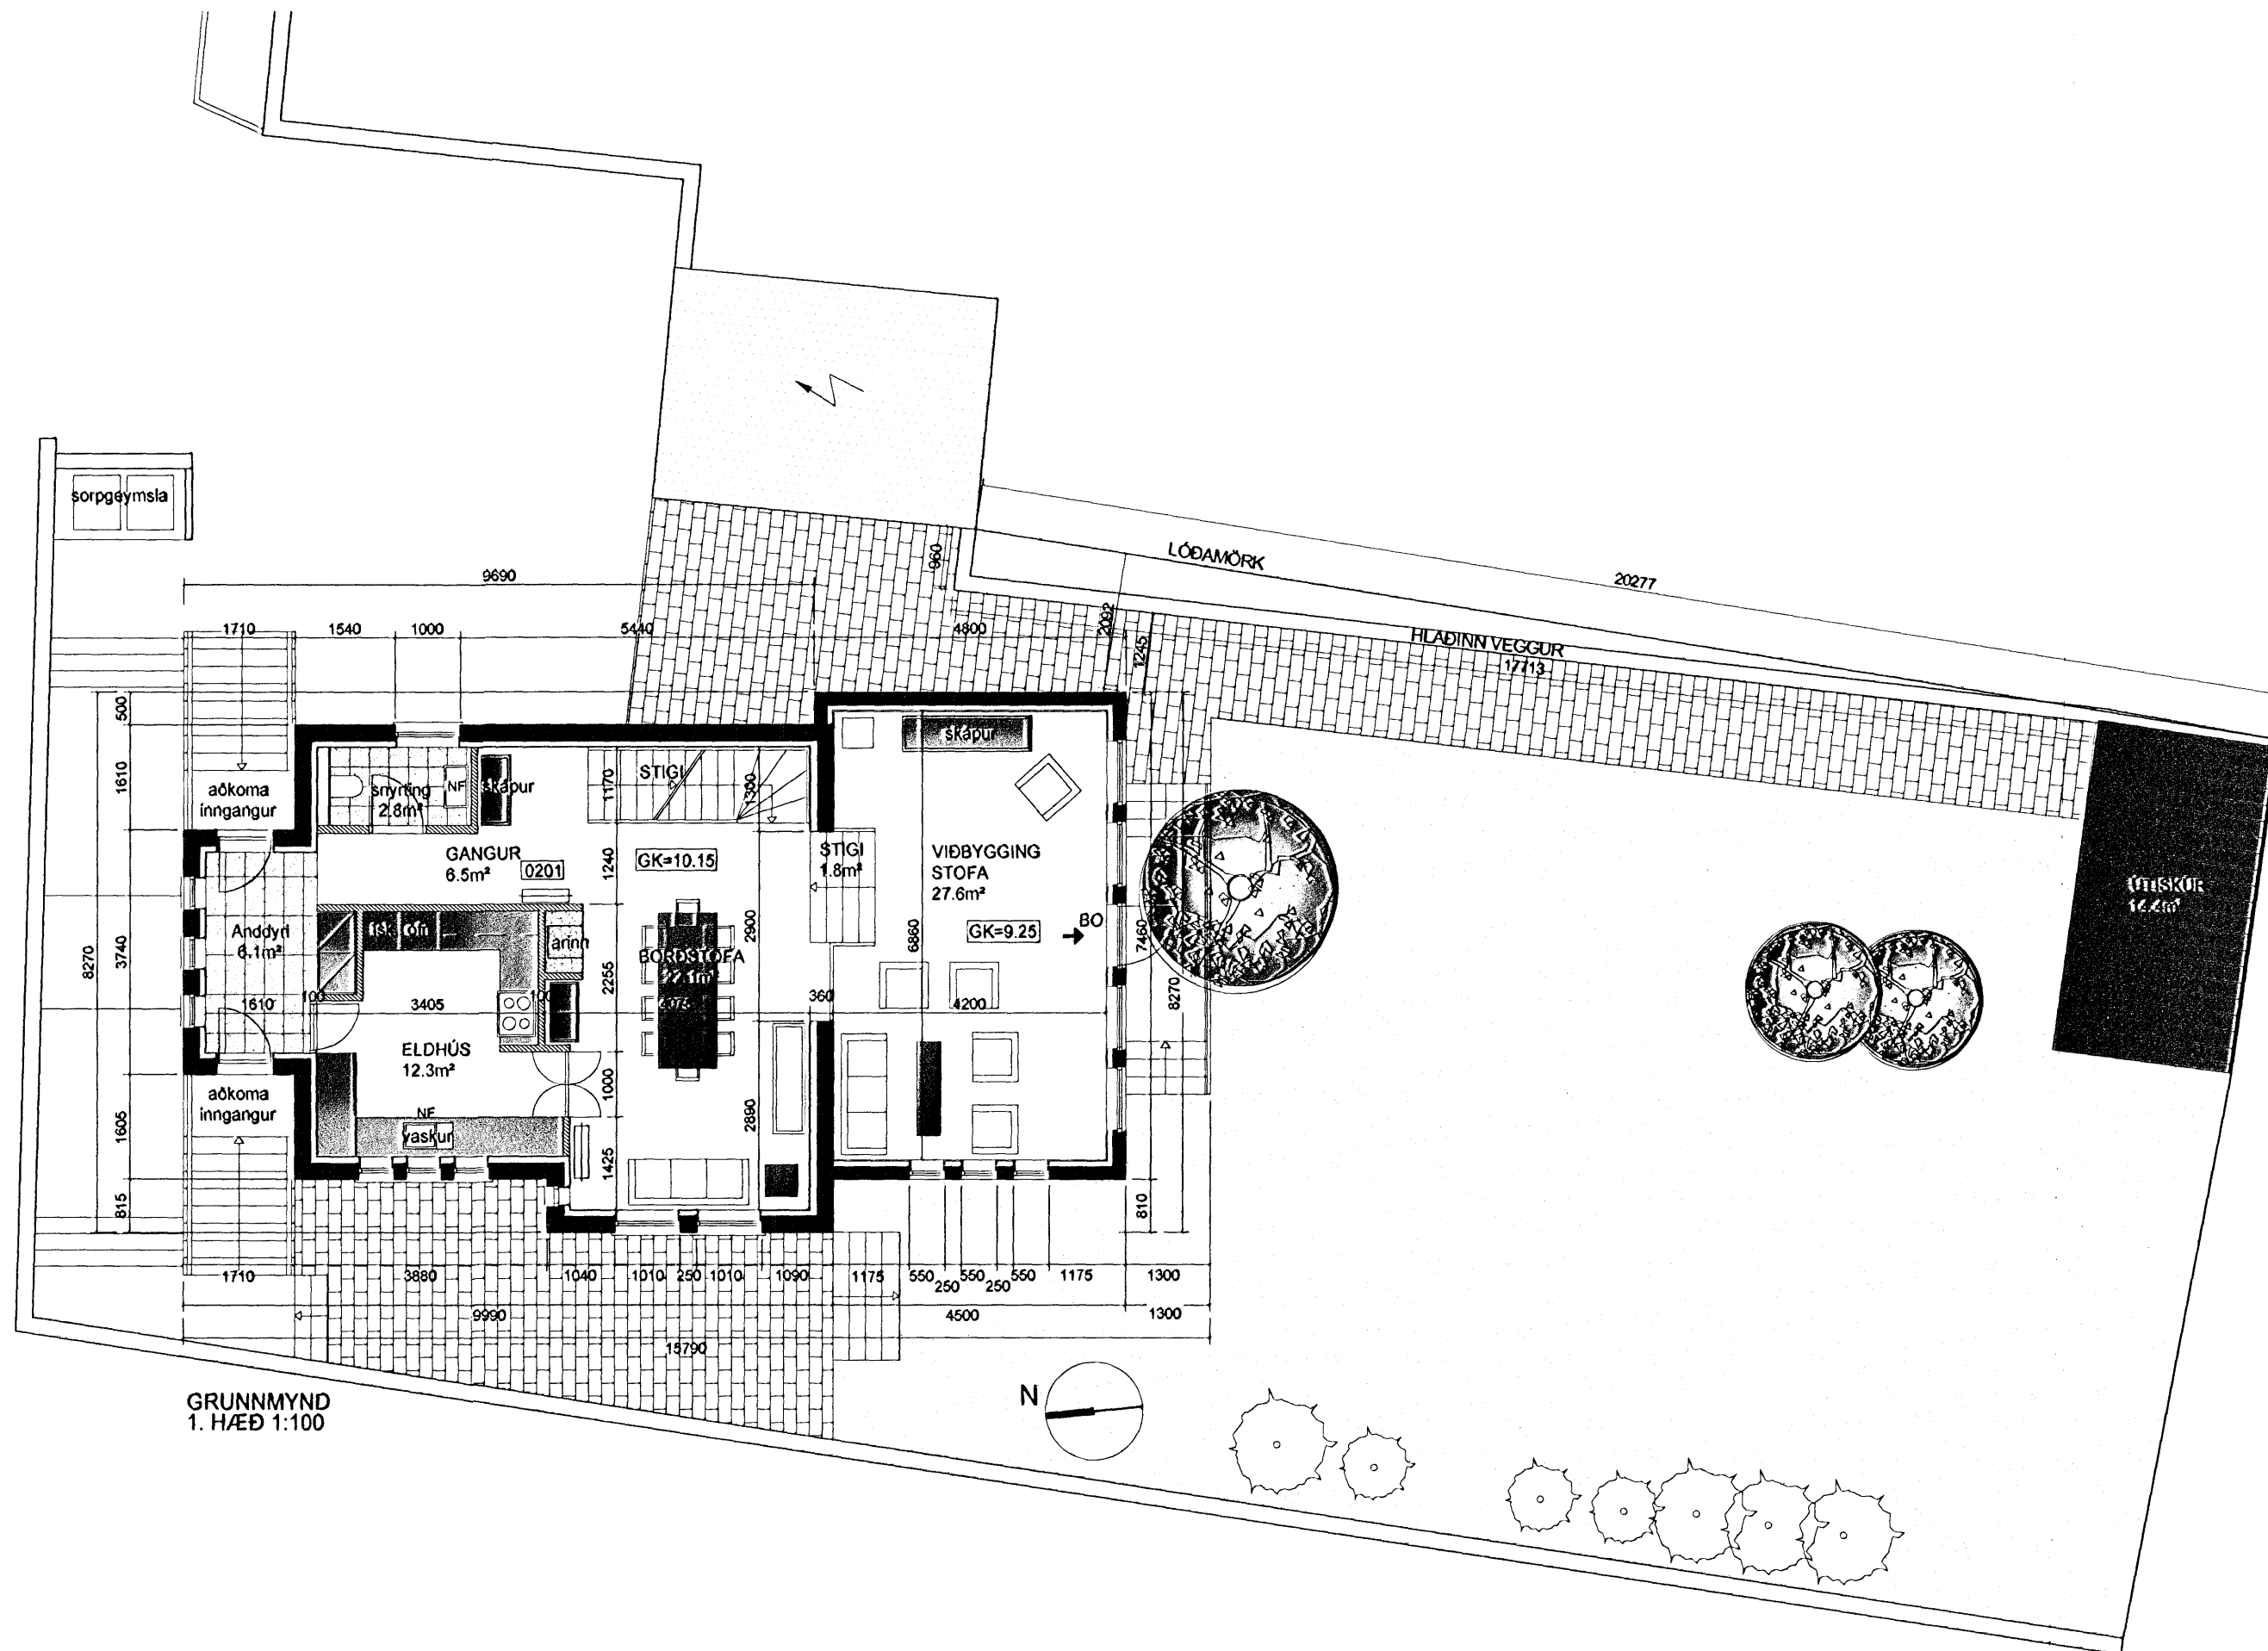

ATELIER ARKITEKTA EHF.
Björn Skaplason, arkitekt FAl
Suðurlandsbraut 8, sími 5686680
kt.580105-1140 fax 5686640
gsm 6968977
nefang_bjorn@atelier.is

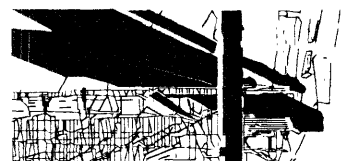

SELVOGSGATA 2	ADALUPPDRÁTTUR
HAFNARFJÖRDUR	GRUNNMYNDIR
mkv. 1:100	
dags. 5.7.2008	tnr-2-4

Björn Skaplason