


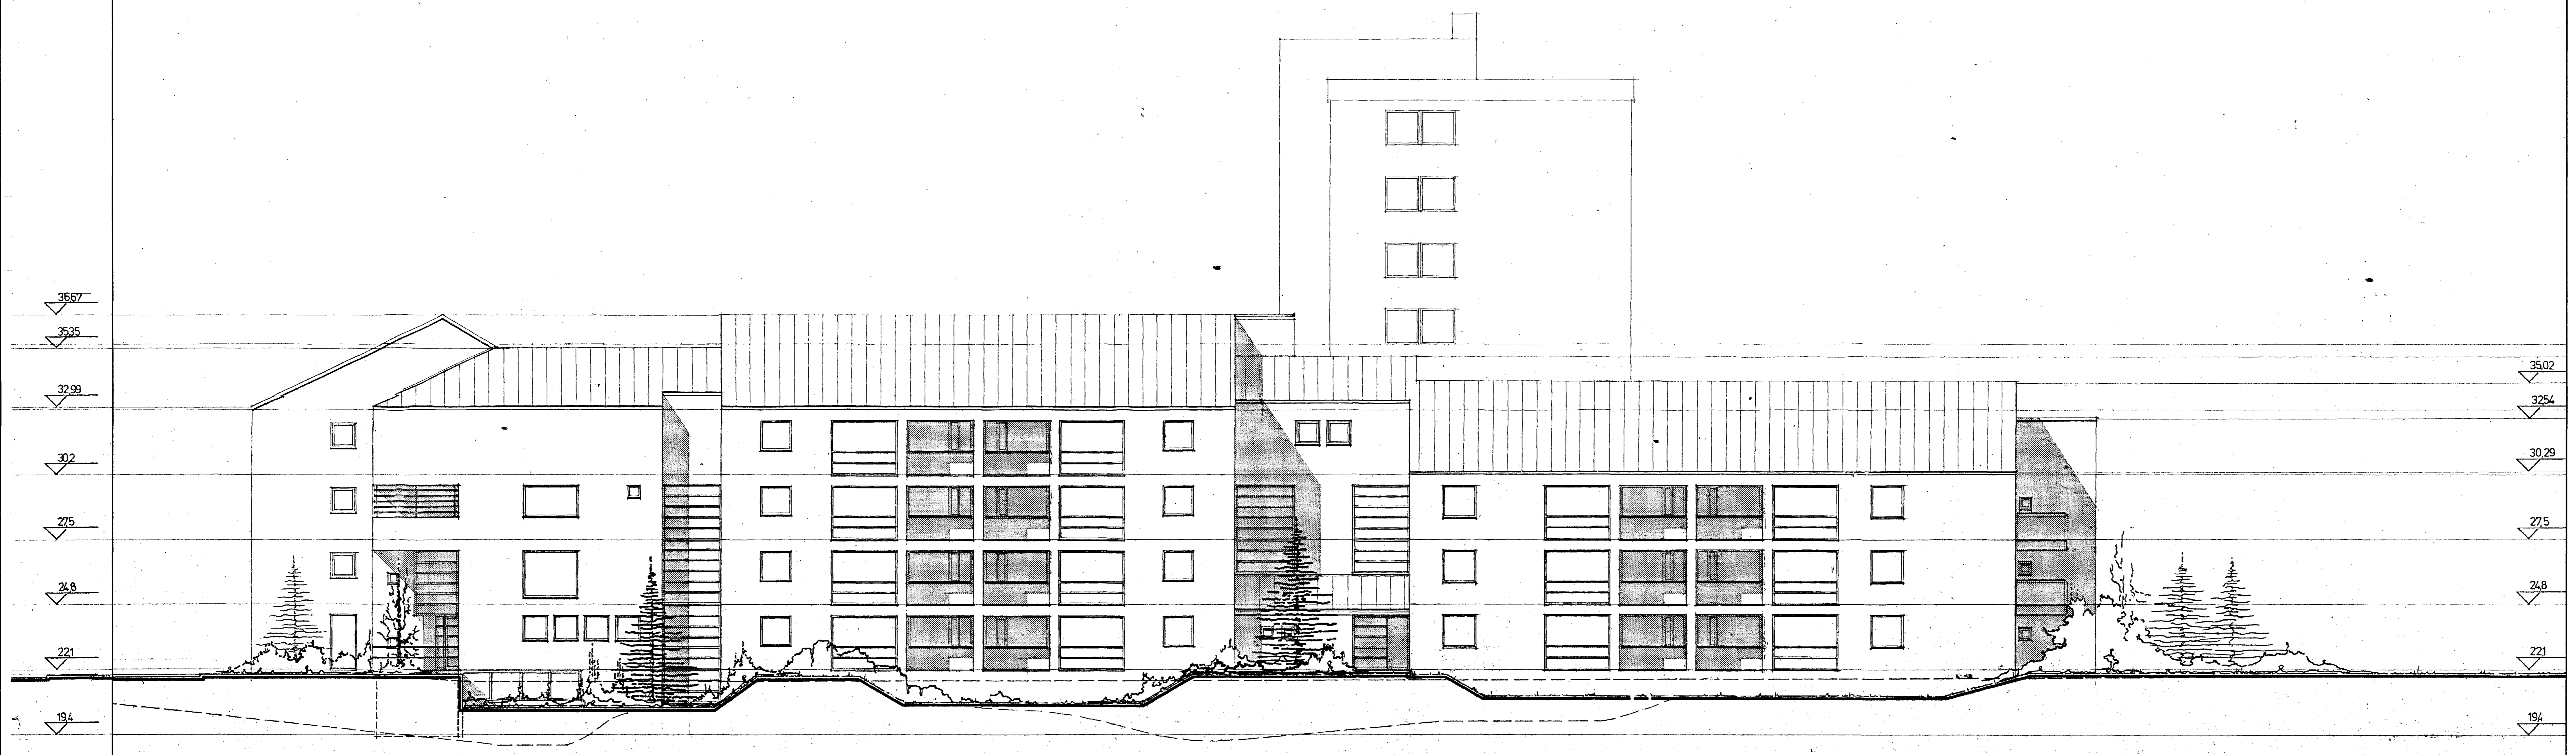

SUBURHLÍÐ



VESTURHLÍÐ

G:
B:
A:
BREYTINGAR: DAGS:

ADALUPPDRÁTTUR
HJALLABRAUT 33 HAFNARFJÖRÐUR
VEÐI: HALL 0819
KVAÐI: 1:100
DAGS: 02.10.08
GTLIT: SUBUR/VESTUR TERNI: KSK
SÍÐI: 4

ÚTI INNI
ARKITEKTAR
FRÉDINGUR 27 101 REYKJAGAR
SÍÐI 002 7950 & 045 7950 FAK 002 7951
REYKJAGAR UL.LAB@reymur.is
REYKJAGAR WWW.REYKJAGAR.IS
SÍÐI 002 7950 & 045 7950 FAK 002 7951
JÓN HÖR HORNALDSSON ARKITEKTAR FH
021264-7878