

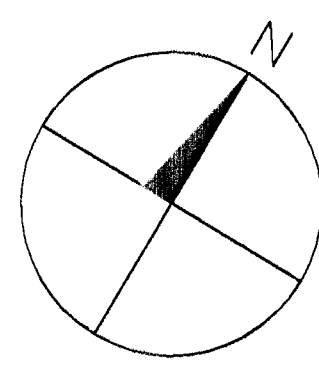


Samþykkt bann  
17 FEB 2010  
Fyrir hönd  
Hafnarfródi  
Einnig gættur Steinar Jónsson

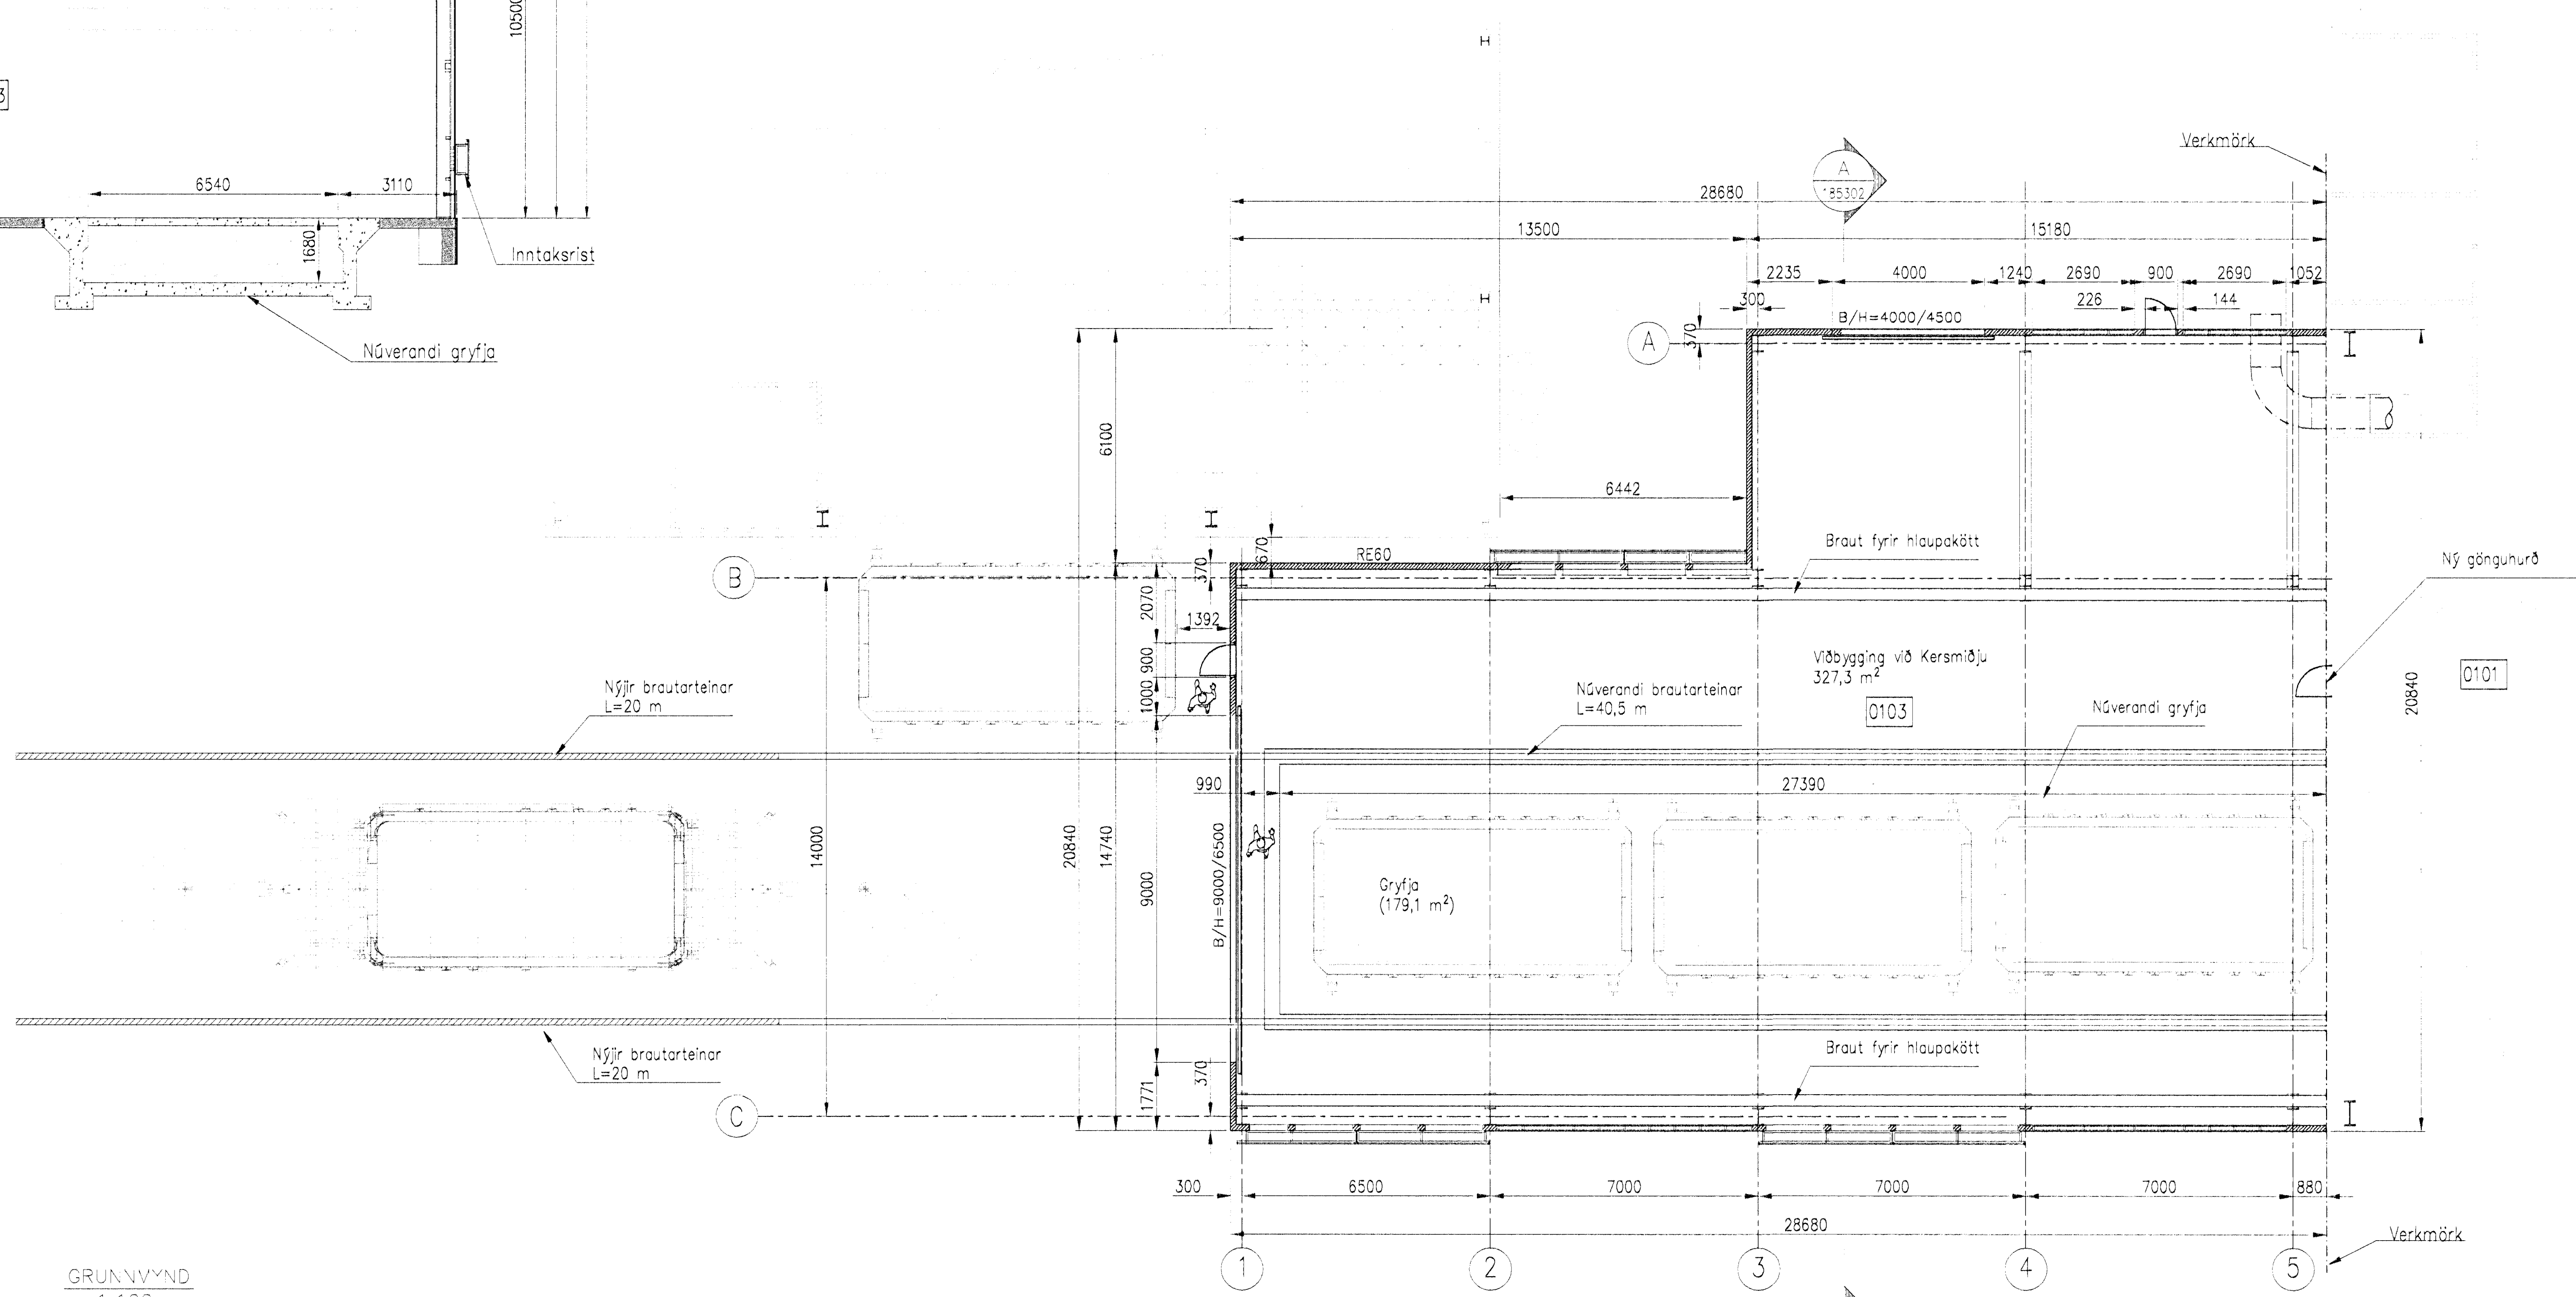

GRUNNVYND  
1:100

Skýringar:  
Explanations:

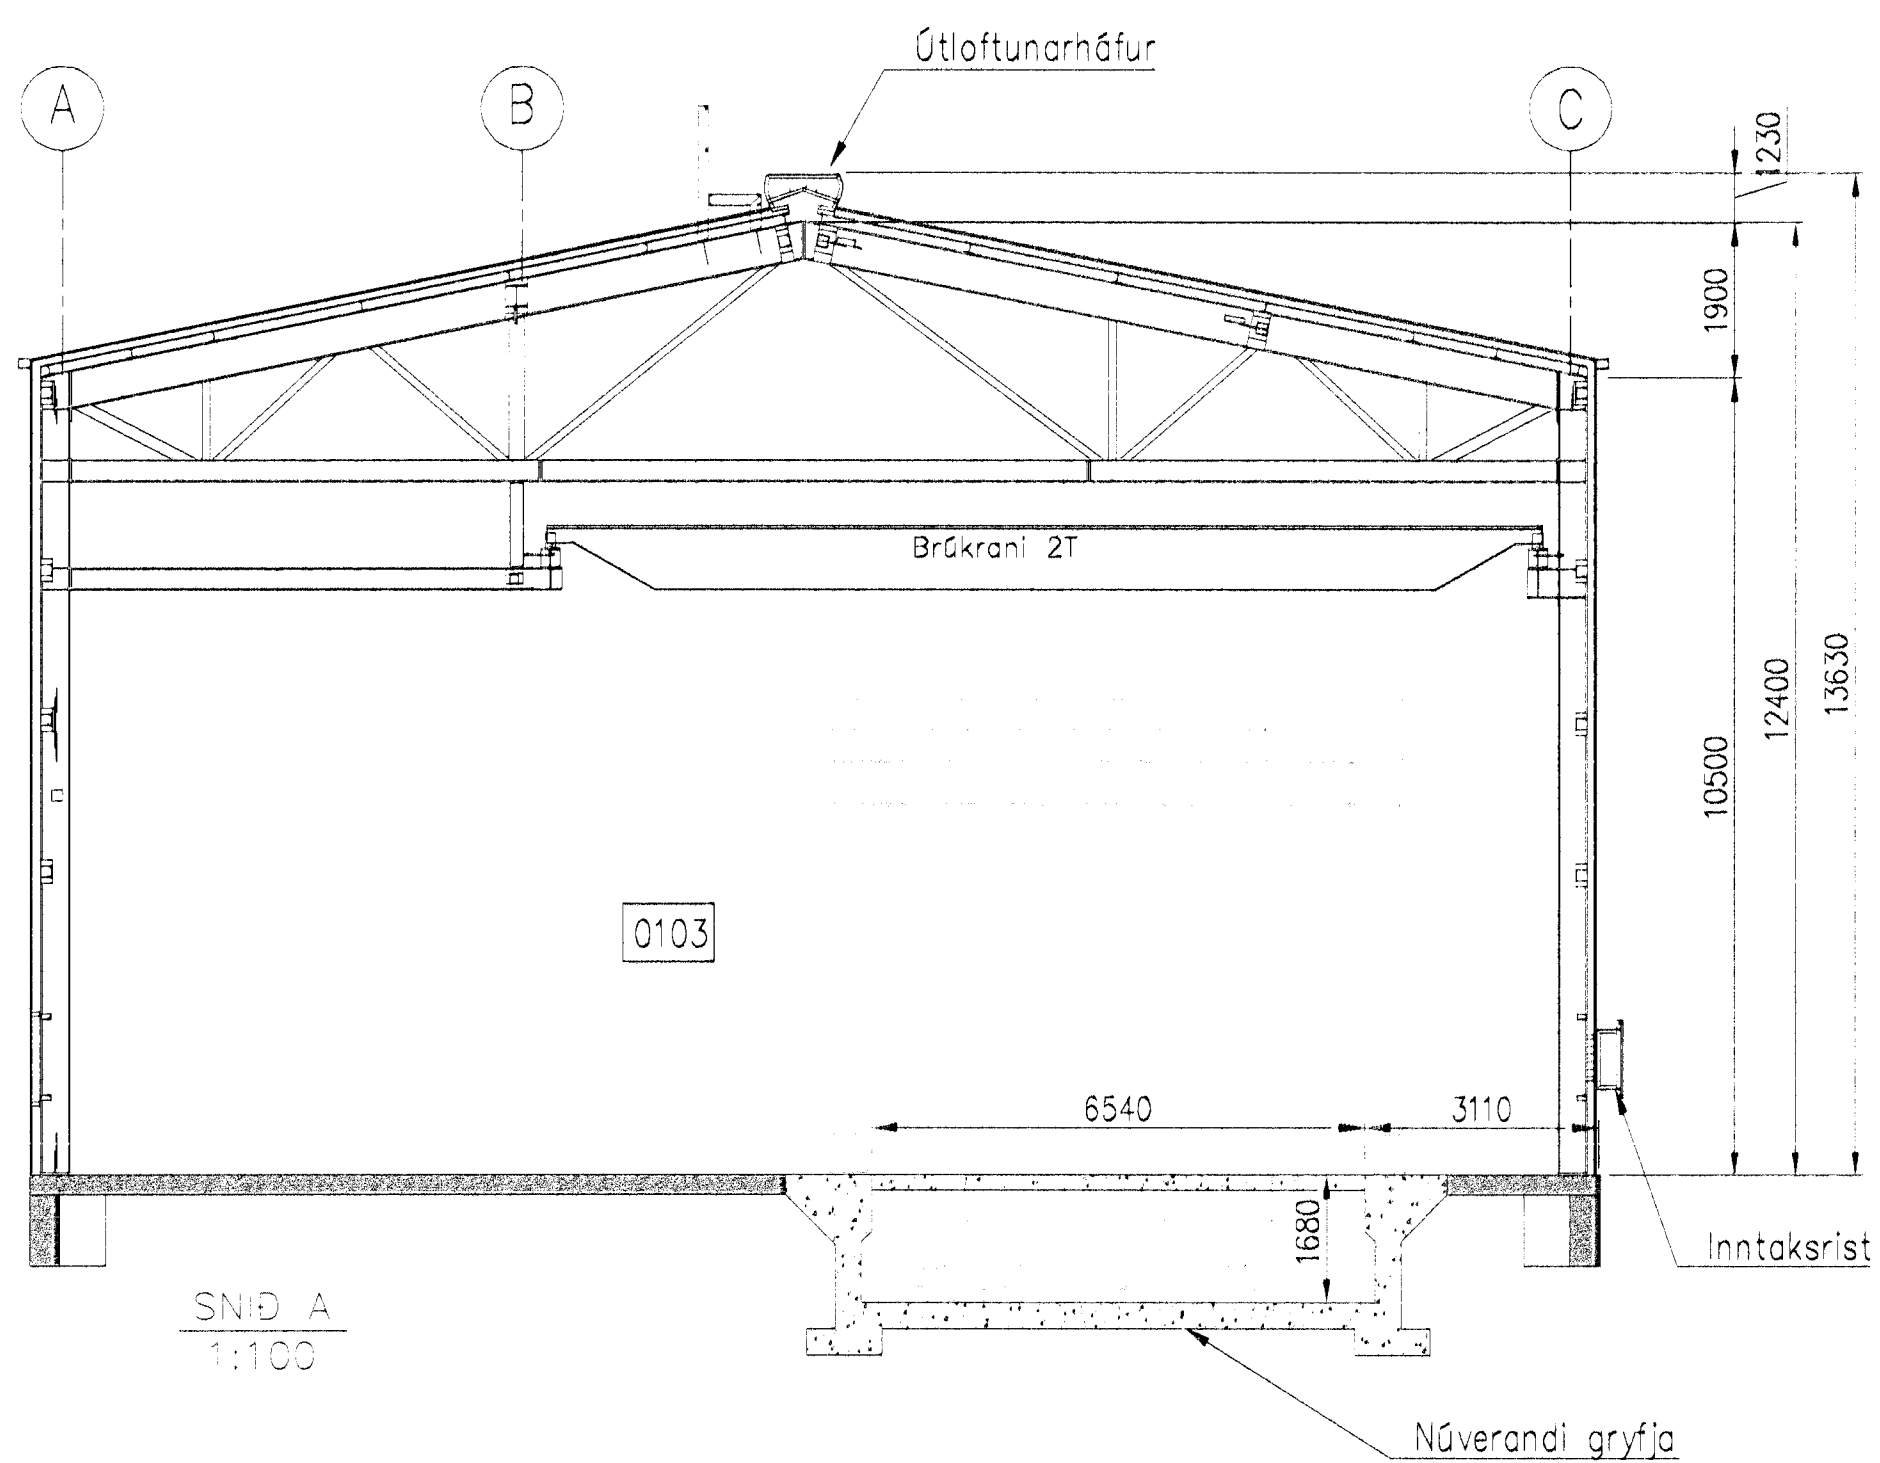

This drawing is the property of the Alcan Iceland Ltd. and handed out for personal use only. It may neither be copied nor made available to others without permission of the Alcan Iceland Ltd. The receiver is liable for any misuse.

Þíðni stúkkja Number of pieces	1	Stærð Size	A1	Skilríki Scale	1:100
Verkið / Object	Kersmiðu Viðbygging við kersmiðu Grunnmynd		Áskráð No.	5110	01224
Verkið / Supplier	VERKÍS		Áskráð No.	UK1	
Stað / Drawn	AM	29.01.08	Stað / Checked	PRG	31.01.08
Stað / Drawn	ALCAN PRIMARY METAL EUROPE ISAL Alcan Iceland Ltd		Stað / Checked	185301	
Stað / Drawn	Stað / Checked		Stað / Checked	185301	

Reyðartekning	28.12.2009	PRG			
Reyðing / Revision	Date	Same / Approved	Not / Released		
Þrátt / Ref. no. of ISAL	Samsetning / Assembly drawing no. of ISAL				