







Sambýkt þann
 23 JUN 2010
 Byggingafulltrúg / Hafnarfjörð
 Þryggurdu Steinn Jónsson

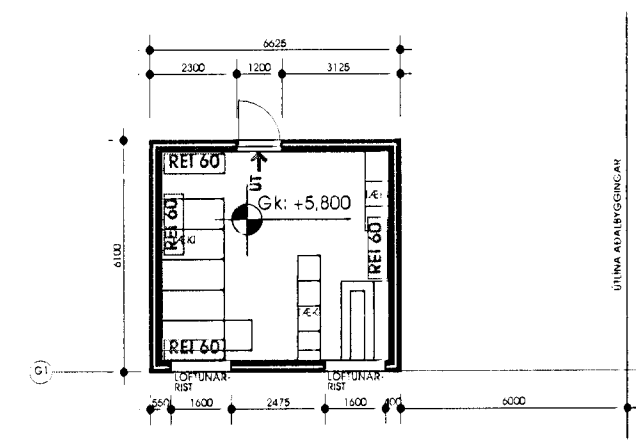

1 GRUNNMYND
 mkv. 1:200


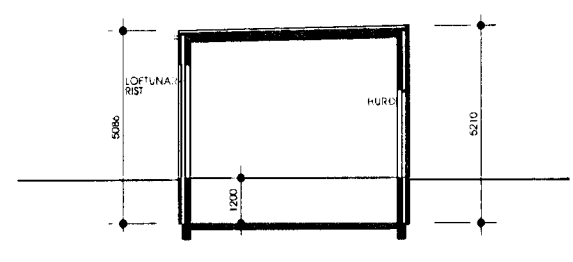


2 SNID
 mkv. 1:200

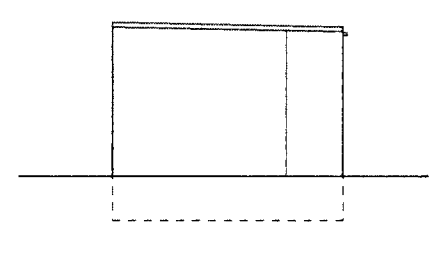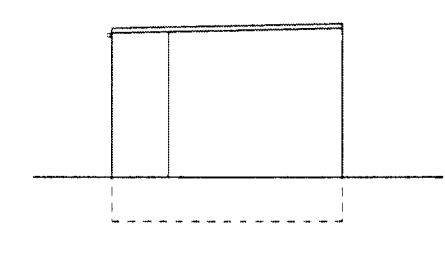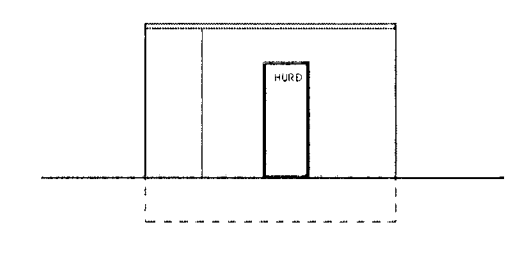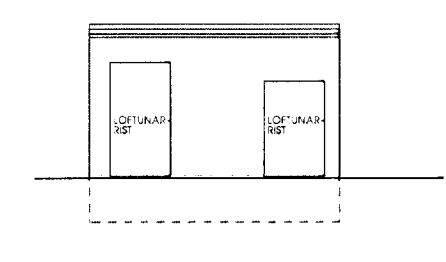

3 ÚTLIT
 mkv. 1:200

ATH:
 HK= HÆÐAKÓTAR Á HÆSTU PUNKTUM
 VÍÐKOMANDI MANNVIRKIS
 Í HÆÐARKERFI HAFNARFJARÐAR

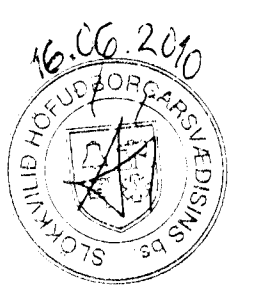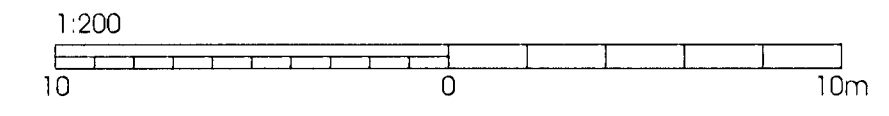

GLÁMA KÍM
 Gláma Kím Arkitektar Laugavegi 164 ehf.
 Símanúmer: 530-8100, 530-8101, 530-496 2739
 www.glamakim.is

MANNVIT
 VERKFRÁÐISTOFA
 Kt. A30572-0187

HRV
 ENGINEERING

Byggt:	Revisi:	Dagf:	Sama:	Nafn heiml:
Rev:	Revisi:	Dagf:	Approv:	Releva:

The drawing is the property of the Rio Tinto Alcan (Iceland) Ltd and is not to be copied, reproduced or used in any way without the prior written permission of the Rio Tinto Alcan (Iceland) Ltd. The location is shown for any misuse.

STÆKKUN STEYPUSKÁLANS 2010		Blátt. Formi:	A1	Mkv. Scale:	1:200
TÆKJAHÚS-SUB 61		Kopmi. -bunni. / CChn. -Ea.No.			
GRUNNMYND, SNEIÐING, ÚTLIT		AKS no.:			
AÐALUPPDRA'TTUR		Tækn. n. -veitna. / Dn.no of bukke:			
Gláma Kím Arkitektar Laugavegi 164 ehf.		A01.11			
Taknað / Drawn:	BBJ 2010.06.15	Prófað / Checked:	SK 2010.06.15	Sambýkt / Approved:	
Rio Tinto Alcan		Tækn. nr. ISAL / Draw no. of ISAL:			
		Bygt / Rev:			