


23 JUN 2010
 Byggingarstjórn / Hafnarhátt
 Fh. Sigurður Steinar Jónsson

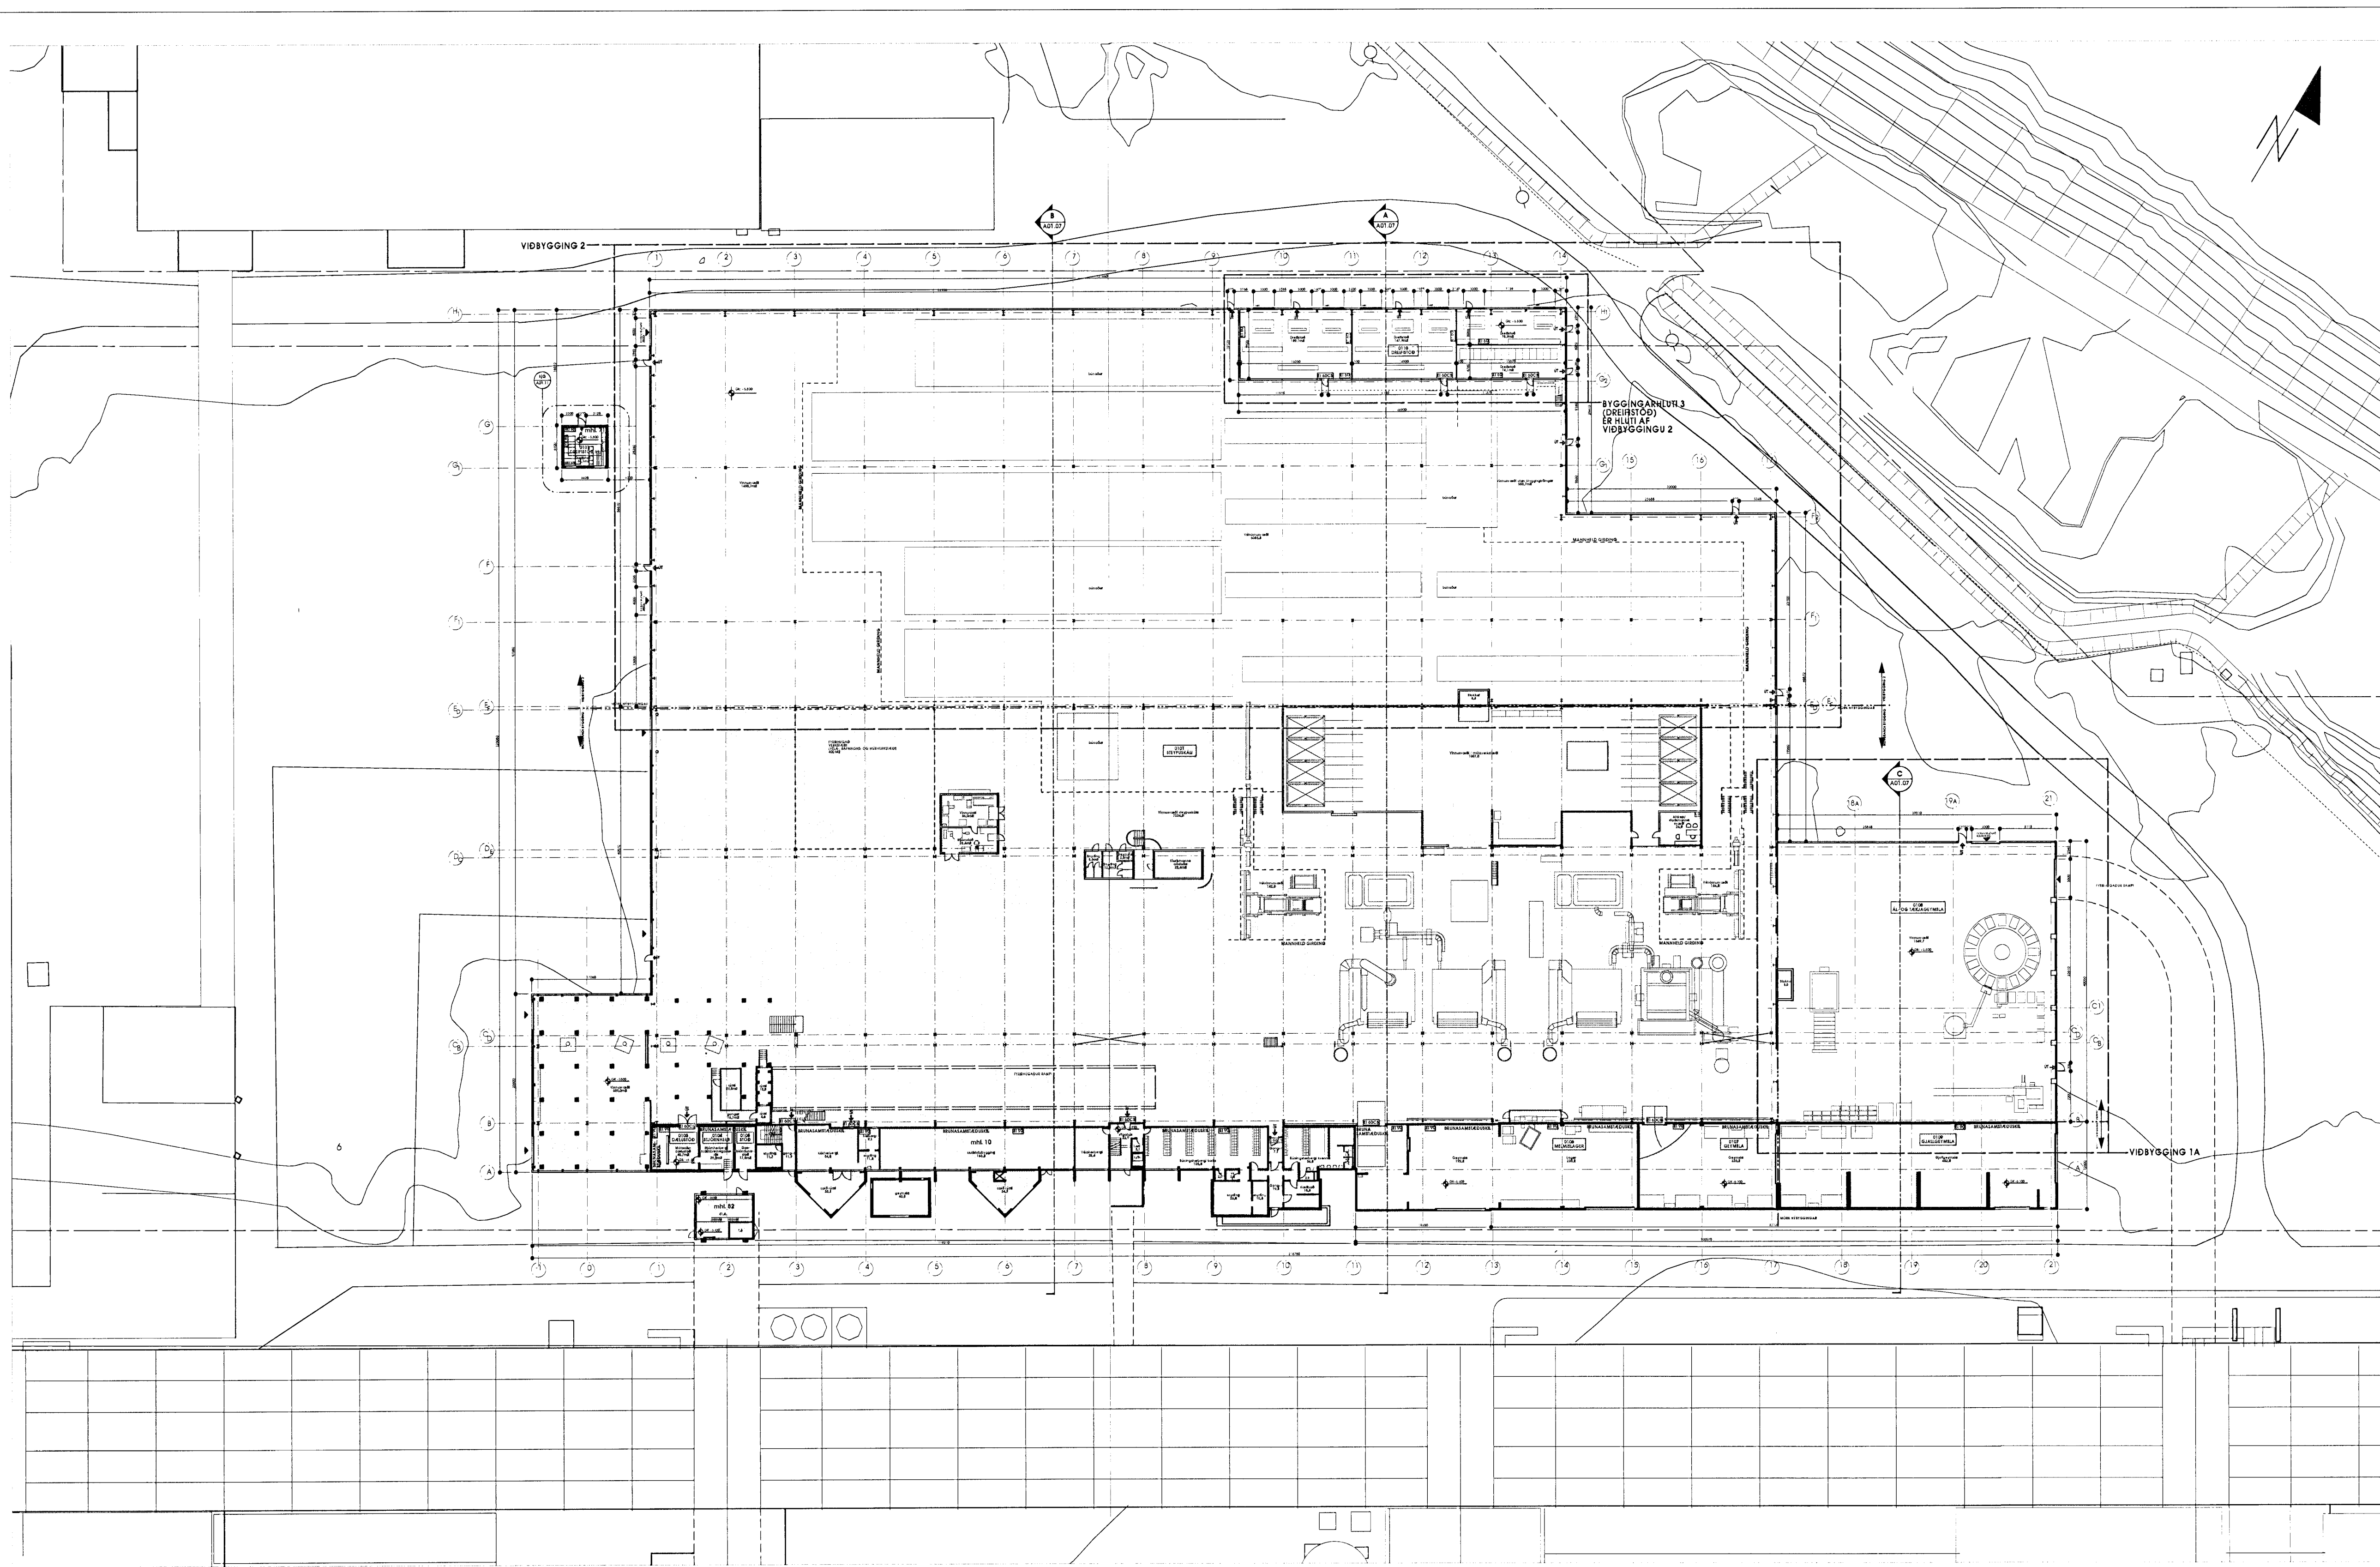

1 GRUNNMYND / YFIRLITSMYND
 mkv. 1:500



GLÁMA·KÍM
 Arkitekt Laugavegi 164 ehf. 108 Reykjavík
 Sími: 494 494
 Fax: 494 494
 Email: glama@glama.kim, www.glama.kim

16/6 '10
MANNVIT
 VERKFRÁÐGÆFING
 Kt. 430572-0169

HEILBRIGÐISEFTIRLIT
 HAFNARFIJARDAR-
 OG KÖPAVOGSSV.ÉÐIS
 Gardatorgi 7 - 210 Gardabæ
 16. júní 2010
 GHE

GLÁMA·KÍM
 Arkitekt Laugavegi 164 ehf. 108 Reykjavík
 Sími: 494 494, Fax: 494 494
 Email: glama@glama.kim, www.glama.kim

HRV
 ENGINEERING

Revisión	Revisión	Dagur	Samþ.	Notk. heim.
Rev.	Revised	Date	Approved	Released

This drawing is the property of the firm and is loaned out for personal use only. It may not be copied, reproduced or otherwise disseminated without the prior written consent of the firm.

STÆKKUN STEYPUKÁLANS 2010
 GRUNNMYND - YFIRLIT

ADALUPPDRATTUR
 Gláma Kím Arkitektar Laugavegi 164 ehf.

UDM 2010.06.15 / SK 2010.06.15
Rio Tinto Alcan

Staðir / Formi:	Mkv. / Scale:	1:500
Könnun / Notkun:	CCO / Eign:	
AKS no.:		