

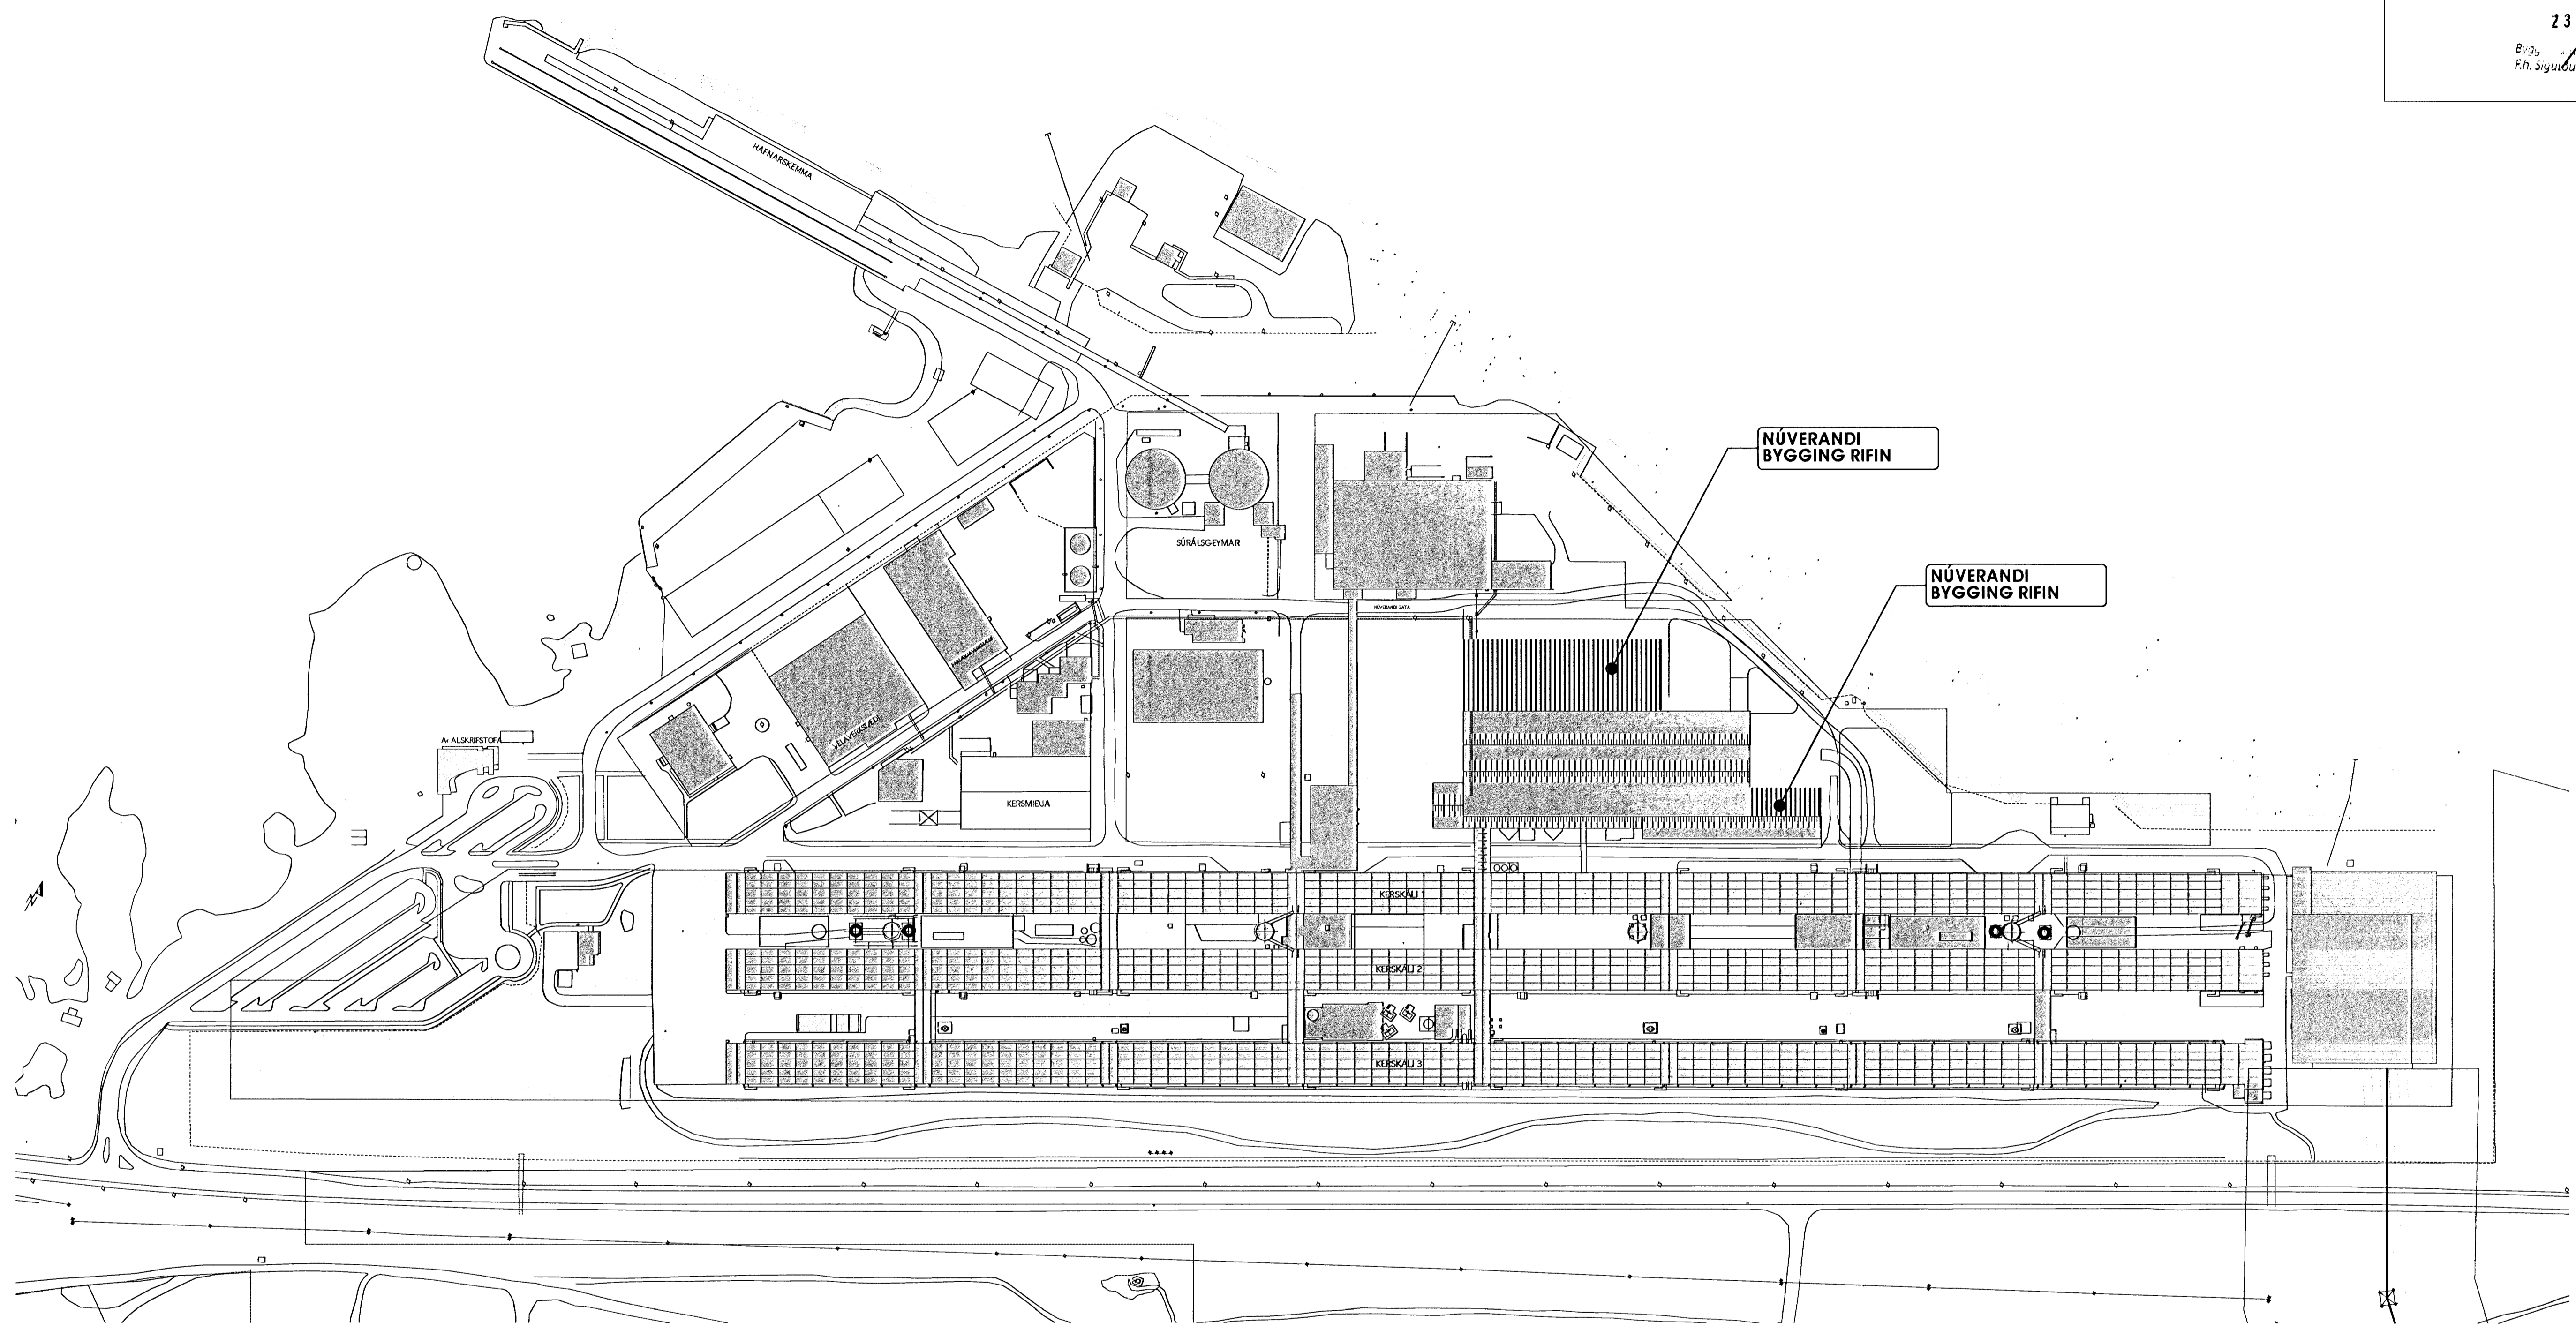


Samþykkt þann
23 JUN 2010
 Altrúður / Hafnarfróði
 F.h. Sigurður Steinar Jónsson

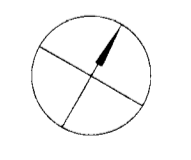

SKÝRINGARUPPDRÁTTUR - AFSÖDUMYND - NÚVERANDI ÁSTAND OG RIF

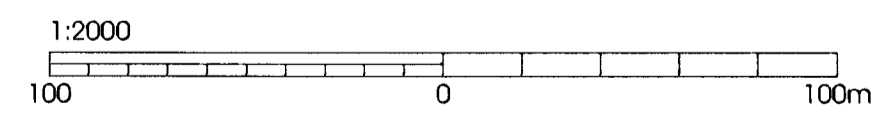

GLÁMA·KÍM
 Arkitektar Langavegi 164 ehf. / 105 Reykjavík
 Árníð
 Arnar Karason / Sími: 590 2523 / 3039
 Þórunn Björnsdóttir
 Sími: 590 2523 / 3039
 Sigrún Þorvaldsdóttir
 Sími: 590 2523 / 3039
 Sigrún Karason
 Sími: 590 2523 / 3039
 Sigrún Karason
 Sími: 590 2523 / 3039

16/6'10
MANNVIT
 VERKFRÉDSTOFA
 Kt. 430572-0169

HEILBRIGDISEFTIRLIT
 HAFNARFIJARDAR-
 OG KÓPAVOGSSVÆÐIS
 Gardatorgi 7 - 210 Gardabæ
 16. júní 2010
 G.H.E.

GLÁMA·KÍM
 Arkitektar Langavegi 164 ehf. / 105 Reykjavík
 Sími: 590 2523 / 3039 / 3039 / 3039
 Sími: 590 2523 / 3039
 glamakim@glamakim.is, www.glamakim.is

HRV
 ENGINEERING

Beyf:	Beyging:	Dagst:	Samþ:	Notk. heimt:
Rev:	Revsam:	Örn:	Ákveður:	Beitað:

This drawing is the property of the Rio Tinto Alcan Iceland Ltd. and should not be copied or used for personal use only. It may be made available to others without permission of the Rio Tinto Alcan Iceland Ltd. The recipient is liable for any misuse.

STÆKKUN STEYPUKÁLANS 2010
 AFSÖDUMYND - RIF

ADALUPPDRÁTTUR
 Gláma Kím Arkitektar Langavegi 164 ehf.

ÚDM 2010.06.15 / SK 2010.06.15
Rio Tinto Alcan
 Alcan Iceland Ltd
 5222 Hafnarfordi 4

Alþingisráðgjafi:	Alþingisráðgjafi:
Staðnúmer:	Staðnúmer:
Skala:	Skala:
1:2000	1:2000
AKS númer:	AKS númer:
A01.01	A01.01
Tekni. vorkafr. / Draw no. of supplier:	Tekni. vorkafr. / Draw no. of supplier:
Tekni. númer. / ISAL / Draw no. of ISAL:	Tekni. númer. / ISAL / Draw no. of ISAL: