


**SKÝRINGAR**

- 1- ALMENNAR SKÝRINGAR SJÁ B001-B004
- 2- JÄRNABENDING I VEGGJUM ER  
 - K10C200 LÖDRÉTT  
 - K10C250 LÁRÉTT  
 I BÆÐI BYRGDI  
 NEMA ANNAD SÉ TEKID FRAM
- 3- V-01 SJÁ TEIKNING B-521

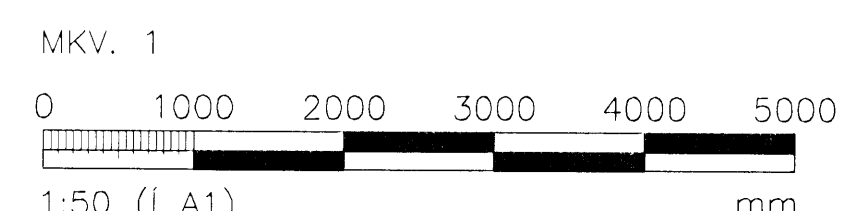

NR.	DAGS	SKÝRINGAR	HA.	YF.	SP.
B1	01.09.08	BYGGINGATEIKNING	THJ		
B2	08.10.08	HÆÐARKÓTA BÆTT VID	LÁ		

DAGS. UNDIRSKRIFTAR: NAFN OG KT. SAMRÆMINGARHÖNNUDAR:  
 SÍGURLAUG SÍGURJÓNSDÓTTIR 060767-8319  
 UNDIRSKRIFT SAMRÆMINGARHÖNNUDAR:



HEITI VERKS:					
<b>BJARKAVELLIR 3</b>					
LEIK- OG GRUNNSKÓLI					
HEITI TEIKNINGAR:					
BURÐARVIRKI PLATA YFIR 2.HÆÐ GRUNNMYND					
TEIKNAD:	JBD	BLAD NR.	N. BL. NR.	TÖLVUSKRÁ:	VNR:
HANNAÐ:	THJ	YFIRFARIB:	MKV:	B131-133.dwg	3.151.240
DAGS. UNDIRSKRIFTAS:	NAFN OG KT. HÖNNUDAR:		MKV:	NR. TEIKNINGAR:	
UNDIRSKRIFT HÖNNUDAR:	MANNVIT		430572-0169	<b>B131</b>	
UNDIRSKRIFT HÖNNUDAR:				ÚTGÁFA:	
				B2	