


Grunnmynd undirstaða

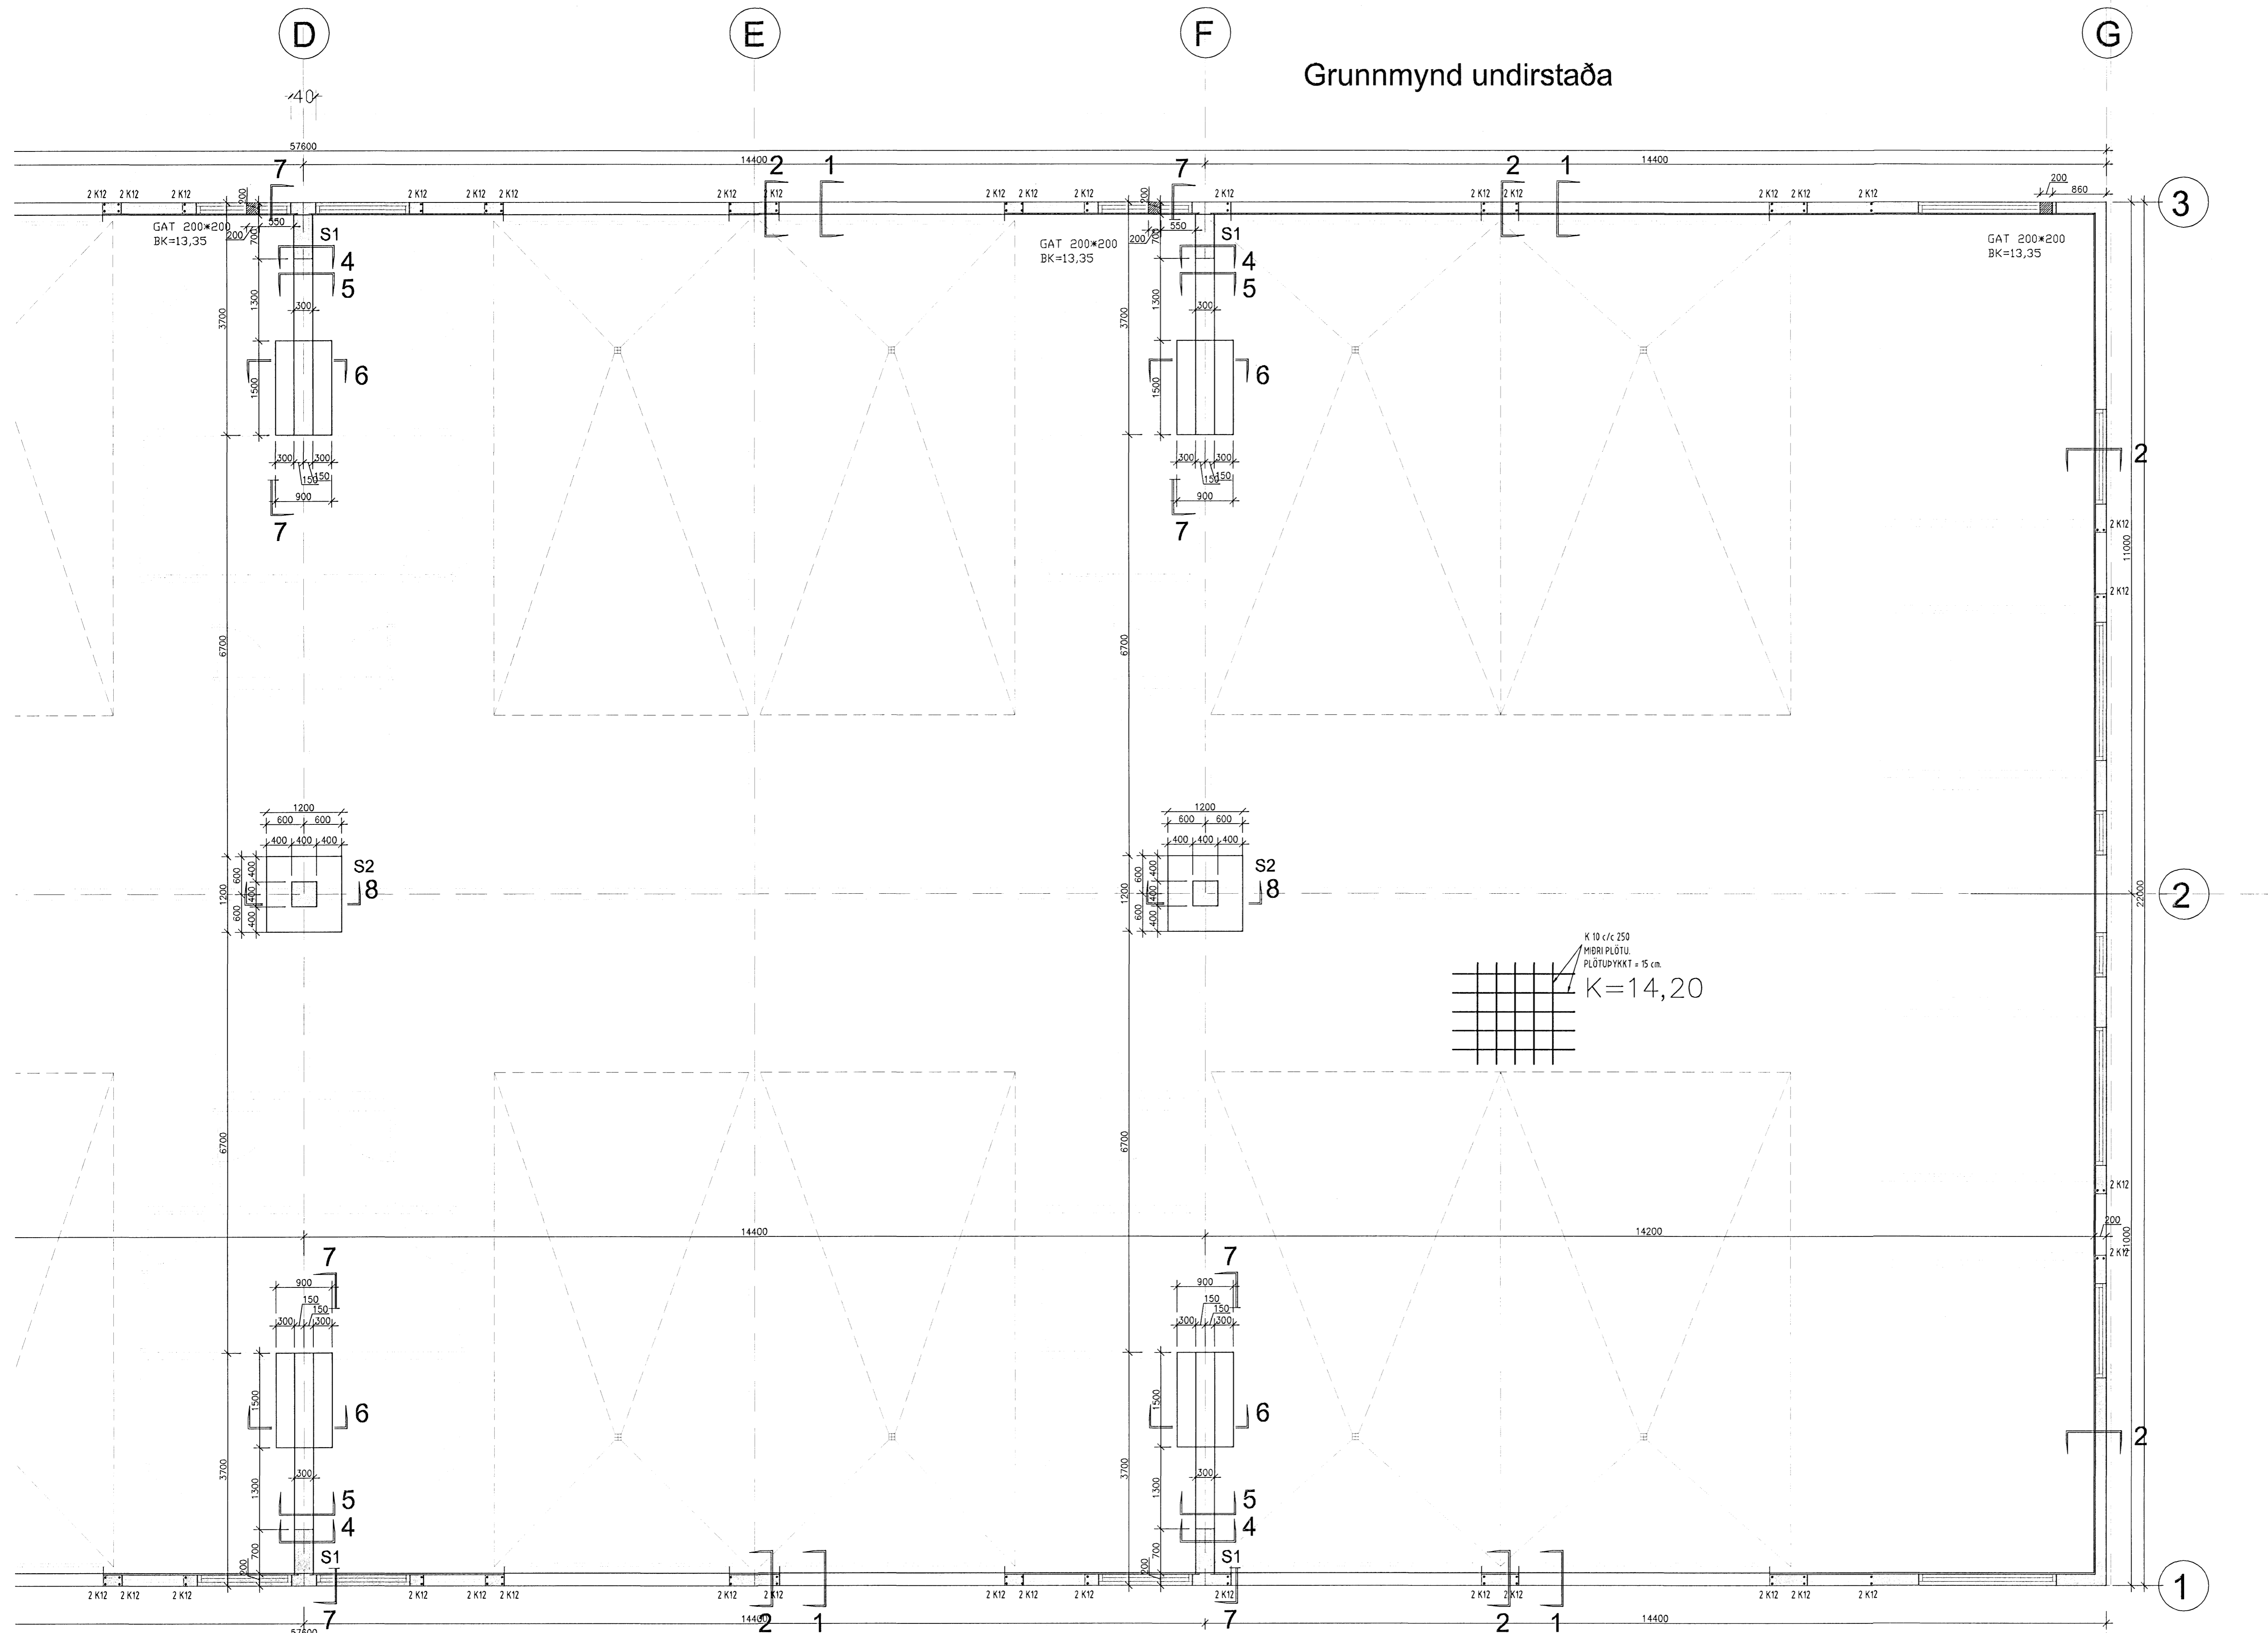

Byggingaframtíðir Hafnarfjarðar
 Afgreitt bann
 14. SEPT. 2005

Agúst Birgisson ehf. verk: **Rauðhella 11**
 Hálfarhóli
 Hafnarfjörður
 sími 588 2220 / 894 7997 fax 588 2227
 efn: agustb@ishof.is
 Hagkerfi: 150
 cags: 01.09.2005
 Hannad: ÁB teikning nr. **B-01-2**