


A

G

B

F

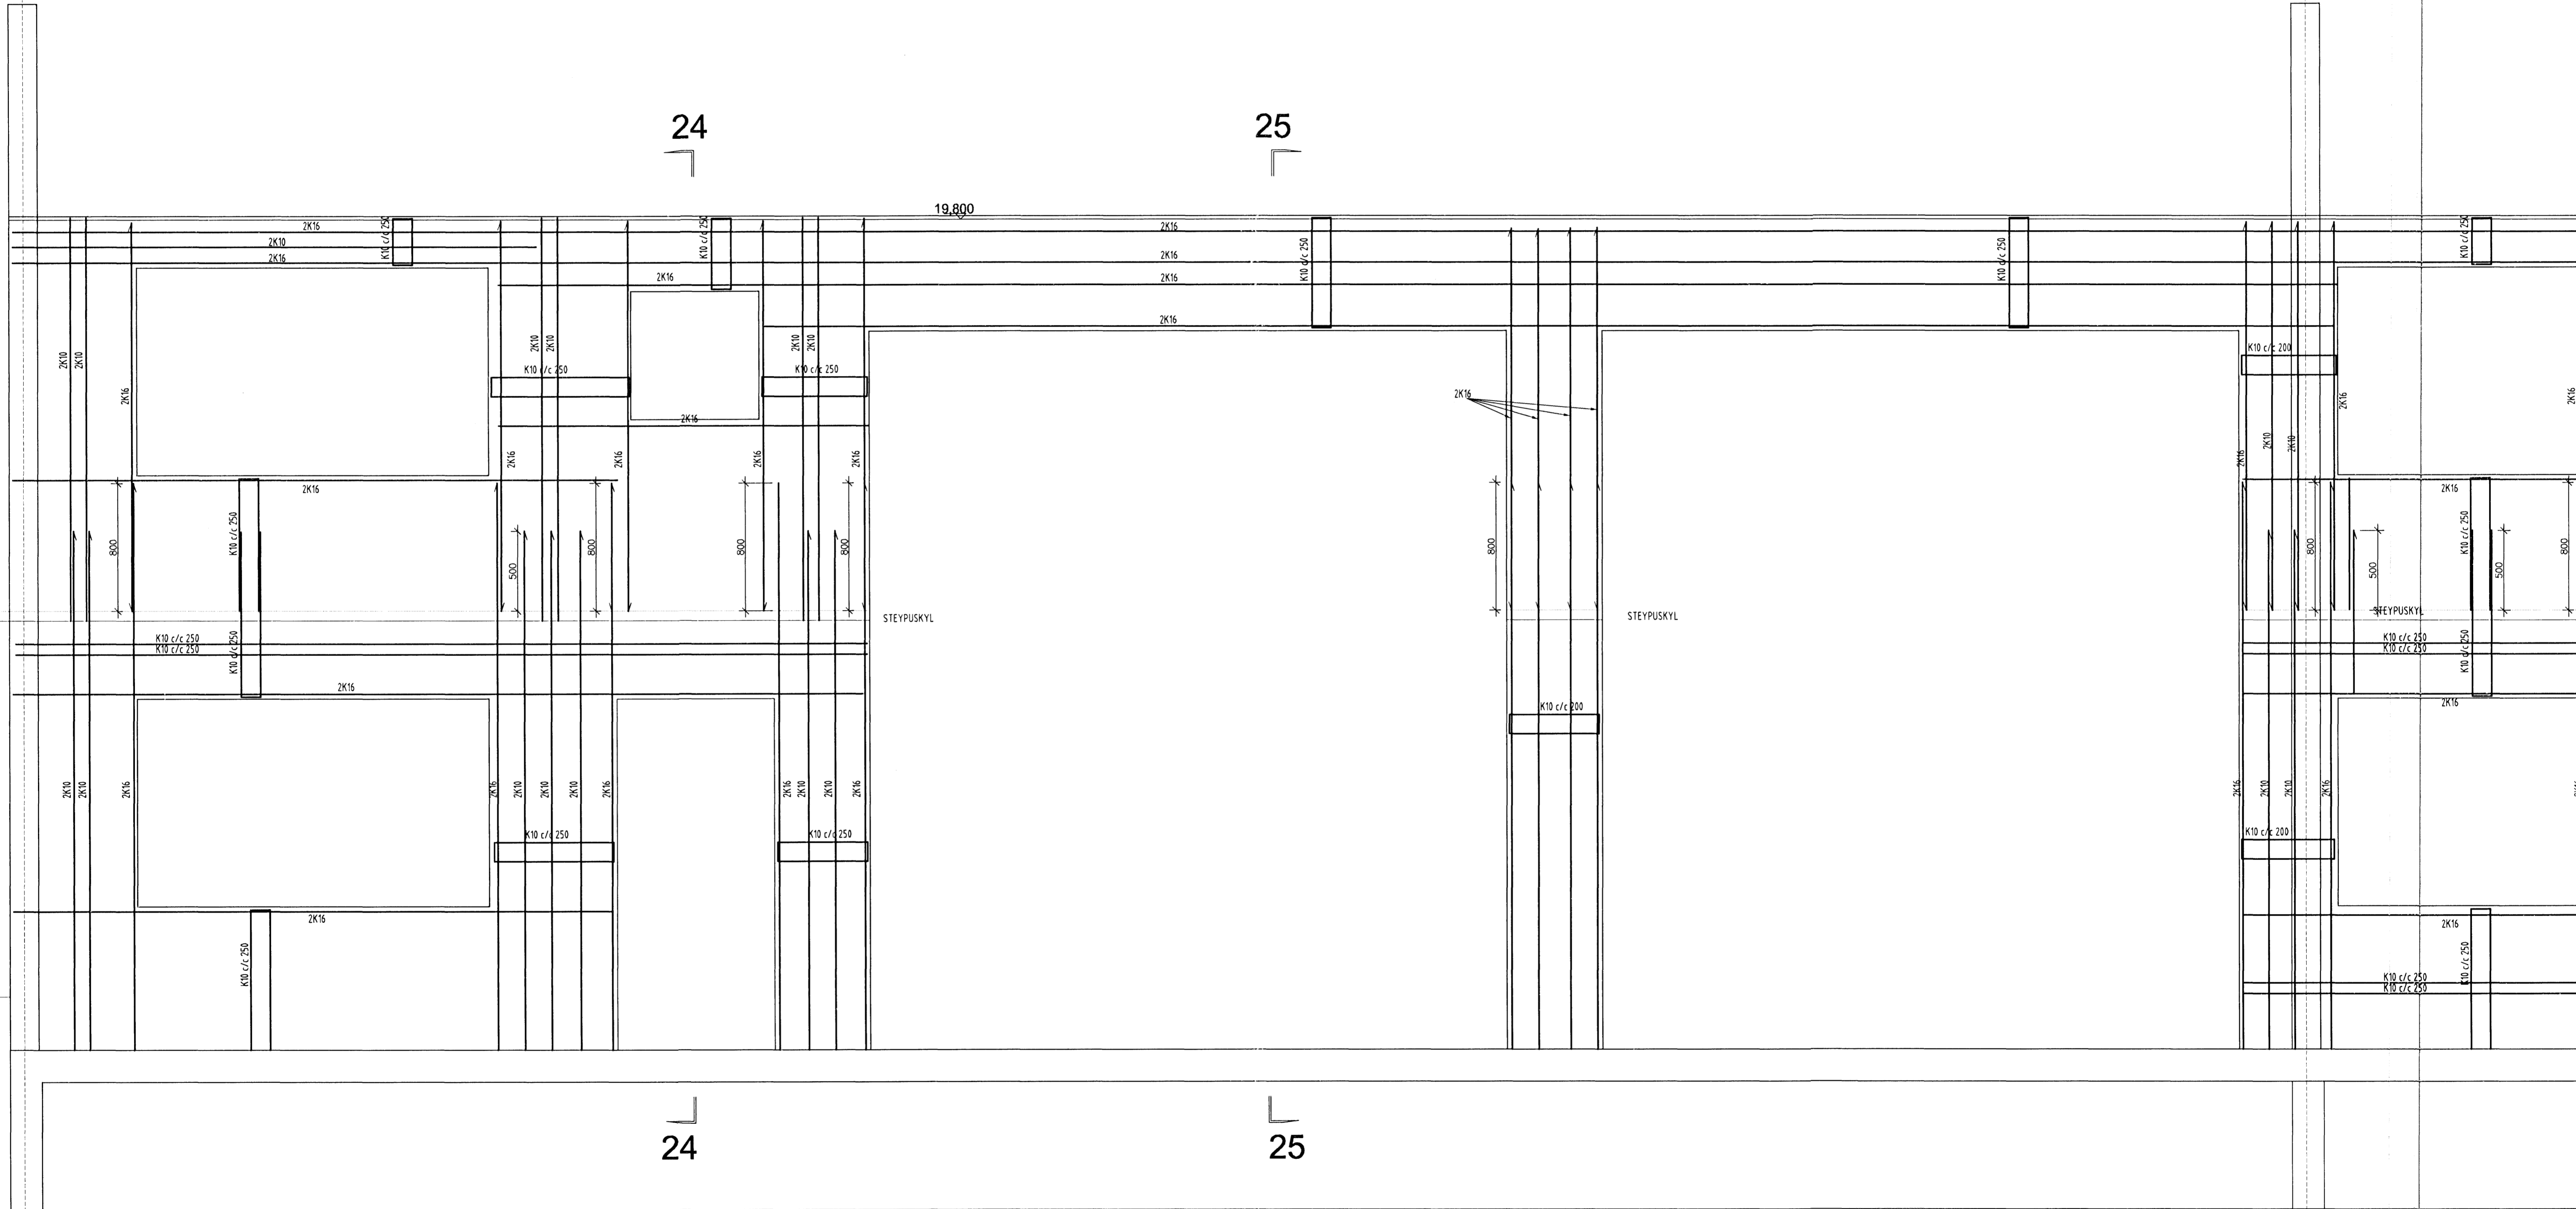

24

25

24


25

19,800

Samþykkt þann
13 NOV. 2006

Byggingafræðingur / Hafnarfirði
Fh. Sigurbjartur Halldórsson

Samp. Jón Lúðv.

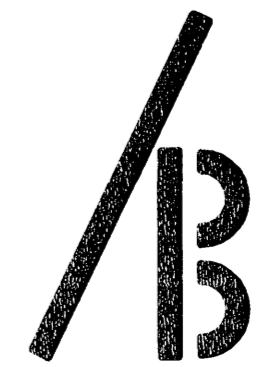

Ágúst Birgisson ehf. verk: **Rauðhella 11**
 Hálfarfiöld
 Hafnarfirði
 Sími: 588 2220 / 894 7997 fax: 588 2227
 efn: Búðarvirki, Jambending veggja
 Ágúst Birgisson tæknifrángur kt. 160557-4199 málkv: 1/20 daga: 23.10.2006
 Hannað: AB teikning nr. **B-05-2**