



DREKAVELLIR 26 HAFNARFIRÐI.

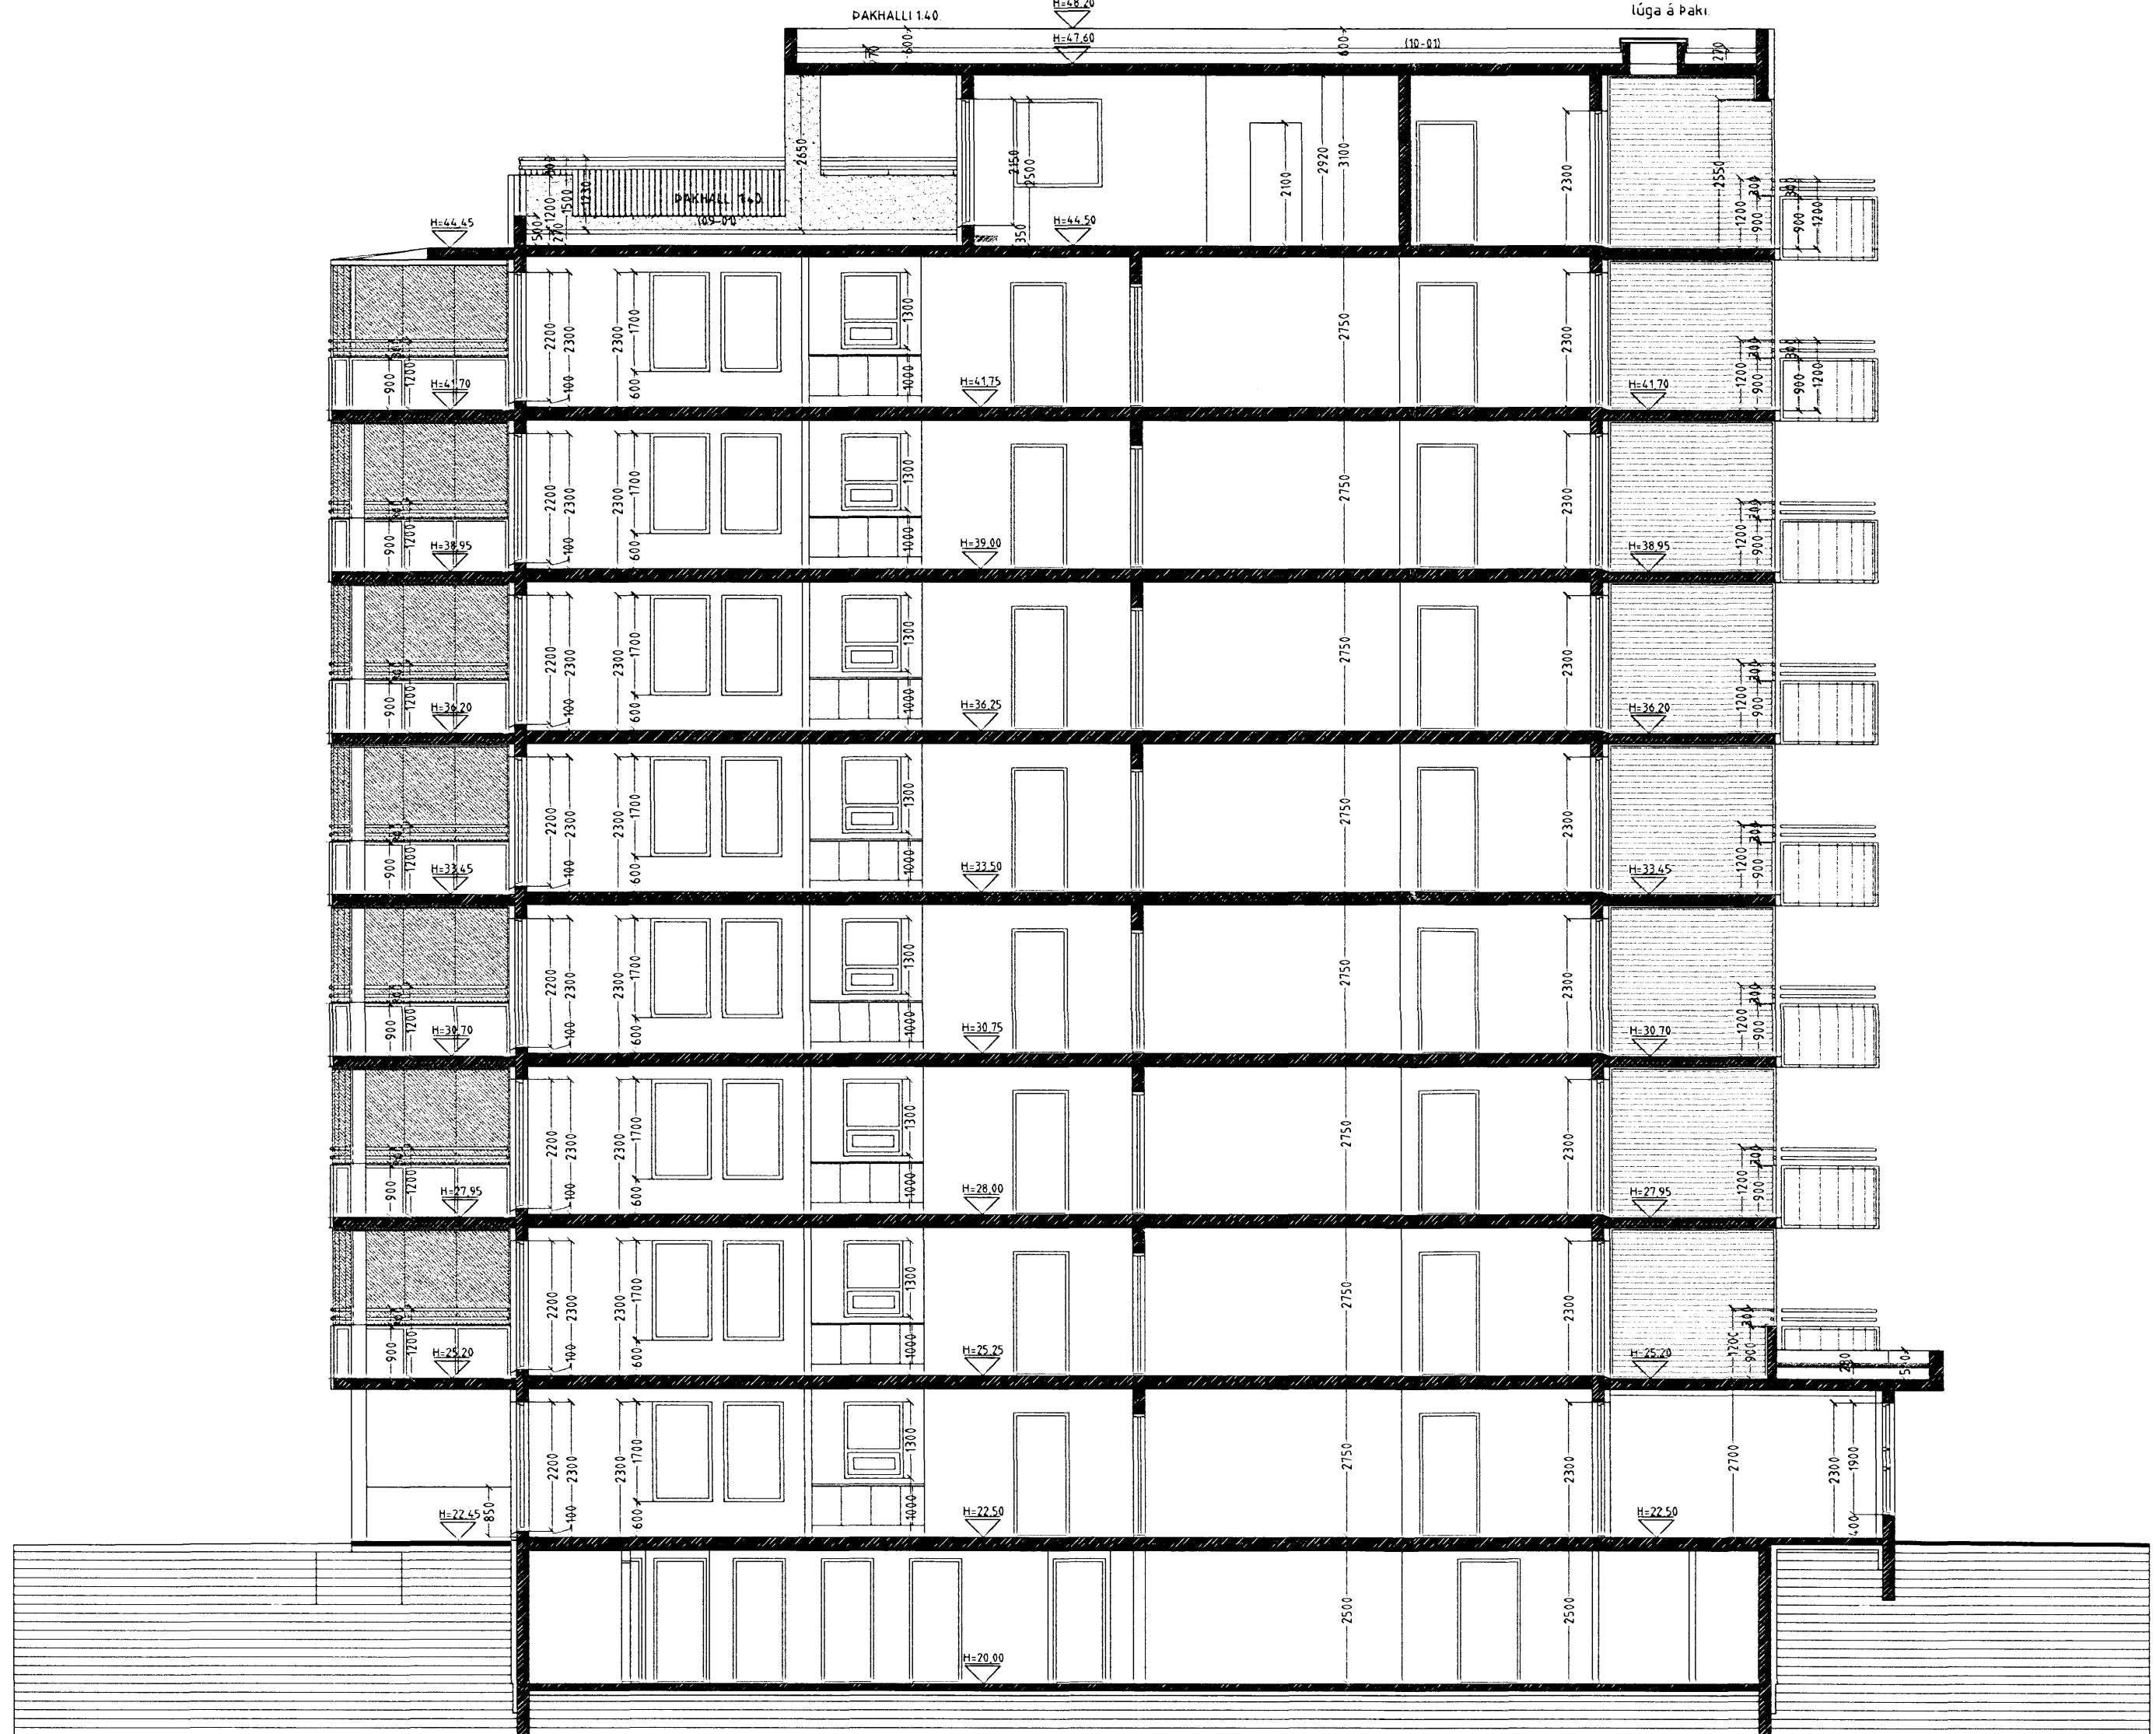

SNÍÐ C-C MKV. 1:100.

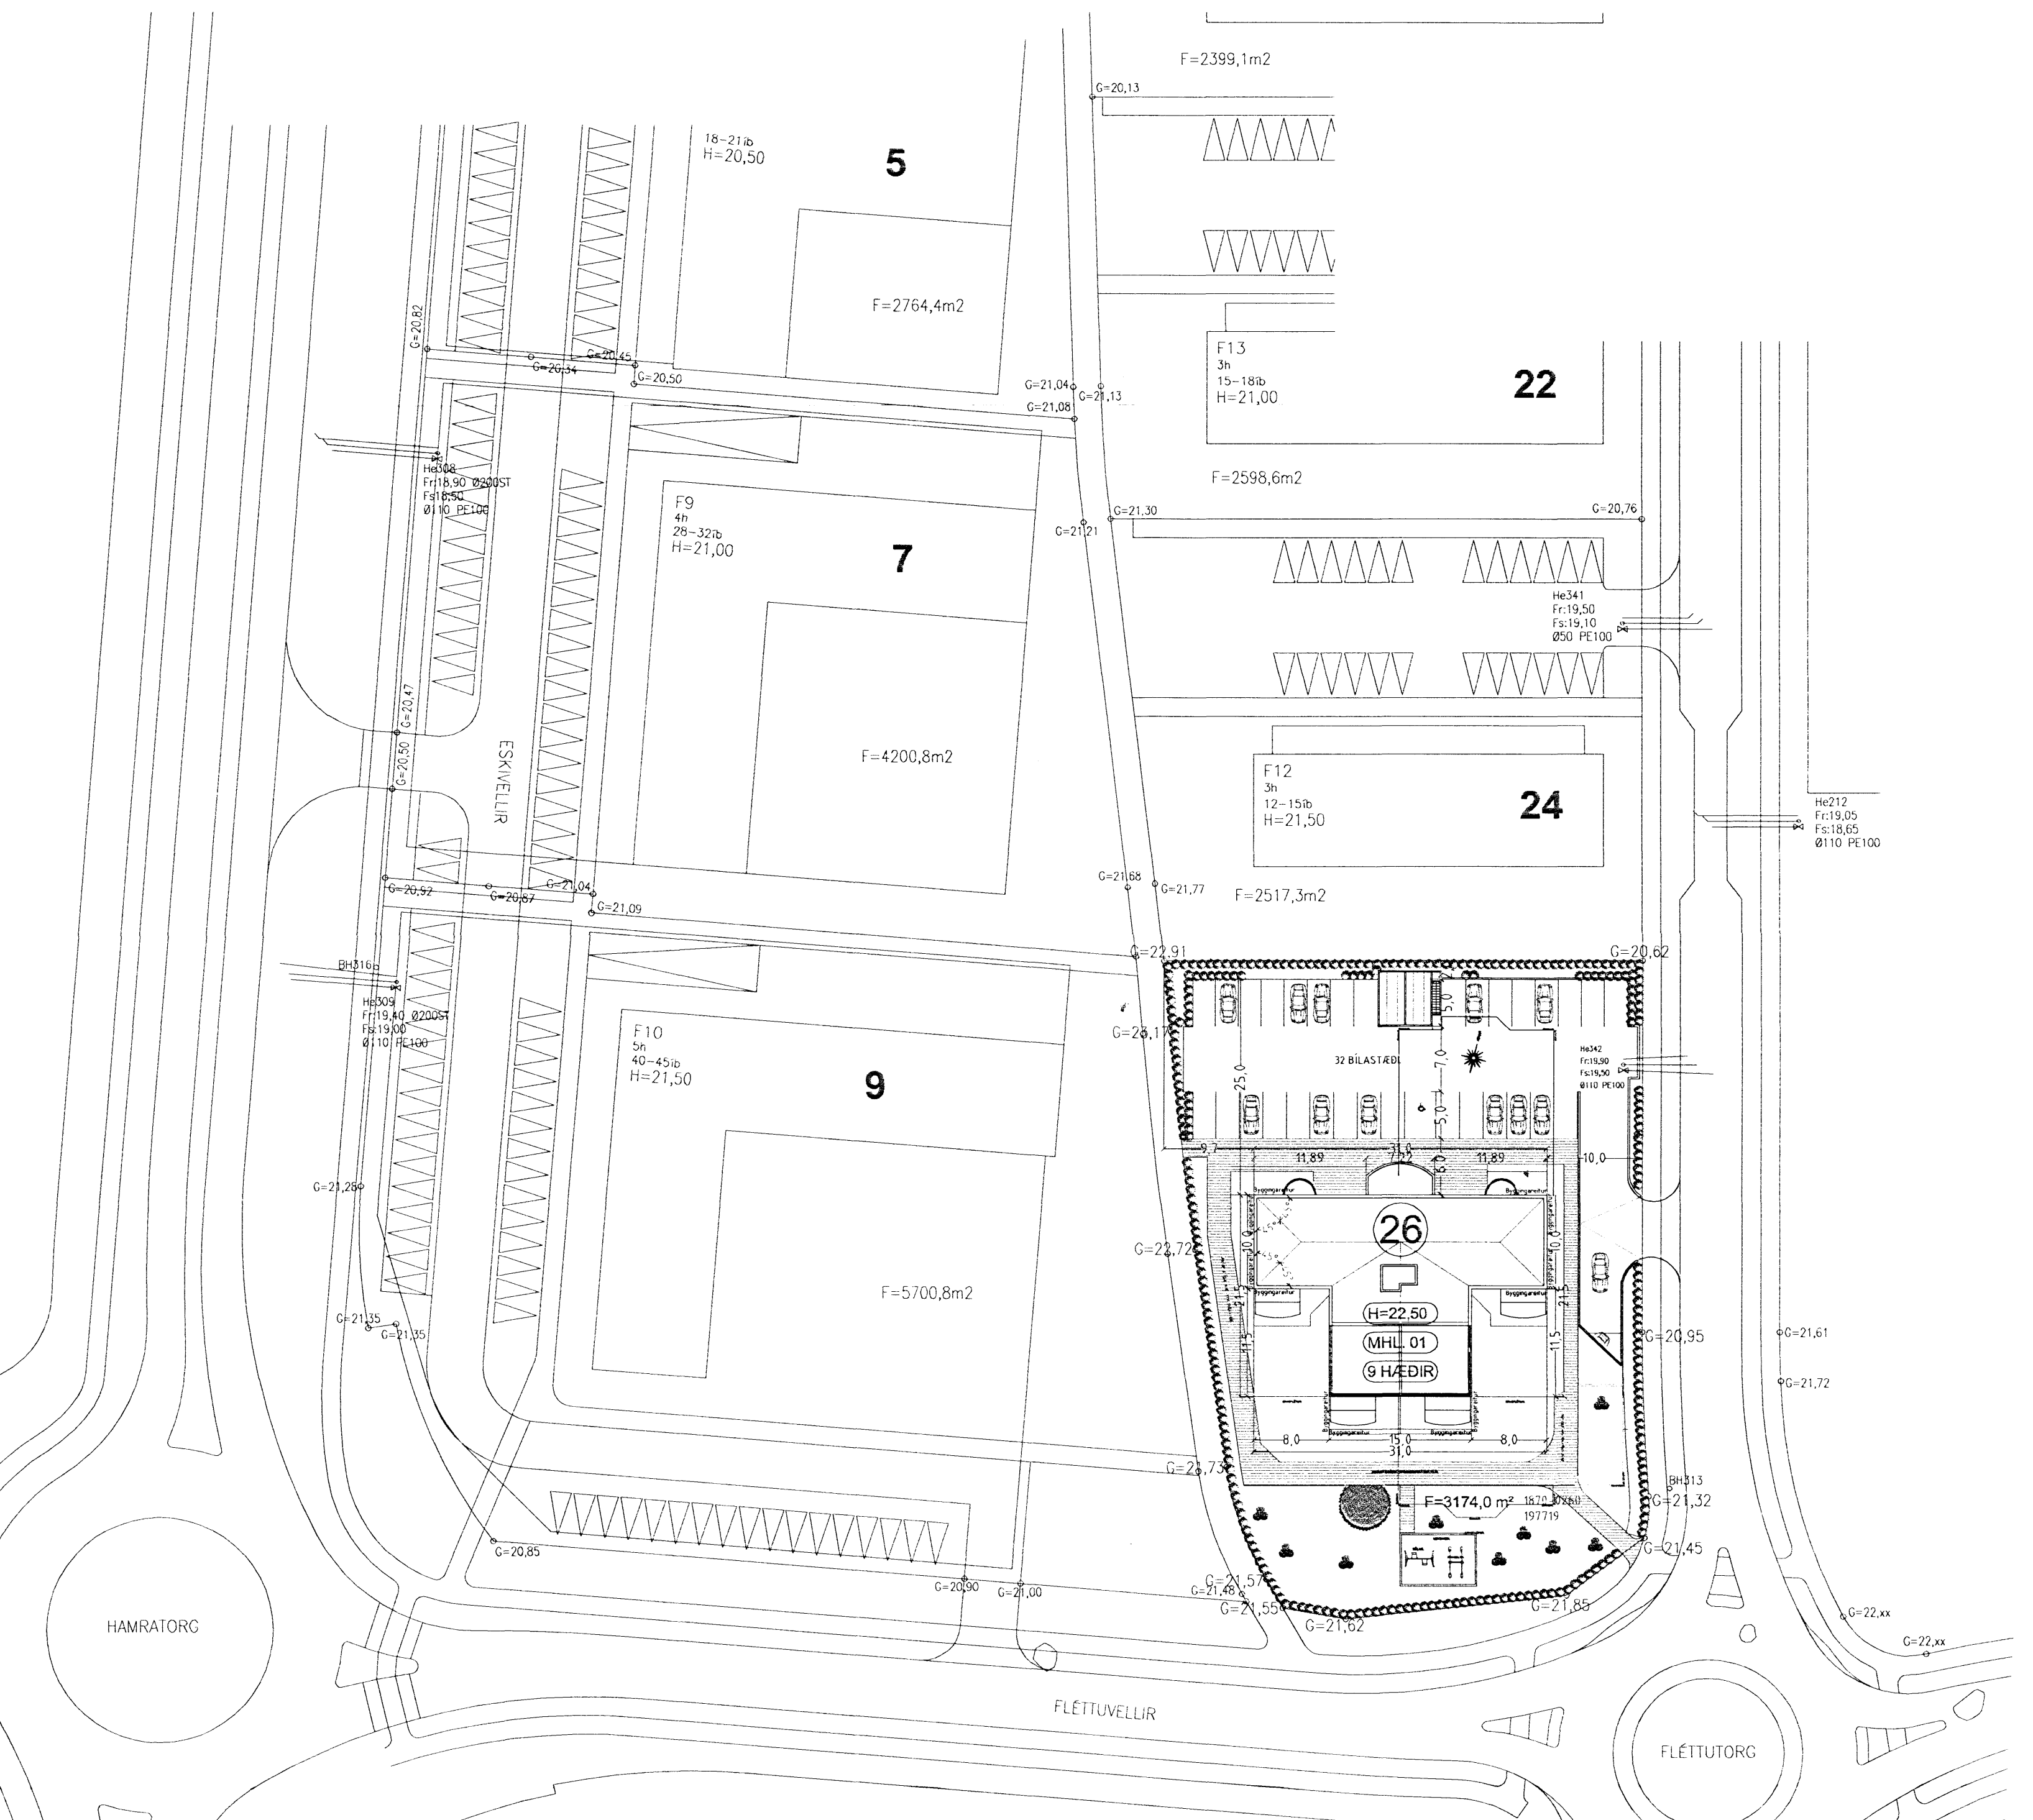

AFSTÖÐUMYND MKV. 1:500.

Main data table with columns for room numbers (D0-D17), descriptions, and various numerical values representing area, volume, and other metrics.

Table with columns E, B1, Bilastaði, B, B1, listing room identifiers and their corresponding building codes.

Vernd merk 01-09 (19.6 m<sup>2</sup>) tilheyrir lóð 01-01. Vernd merk 01-10 (27.4 m<sup>2</sup>) tilheyrir lóð 01-01. Vernd merk 01-11 (30.0 m<sup>2</sup>) tilheyrir lóð 01-02. Vernd merk 01-12 (50.0 m<sup>2</sup>) tilheyrir lóð 01-03. Vernd merk 01-13 (27.4 m<sup>2</sup>) tilheyrir lóð 01-04. Vernd merk 01-14 (19.6 m<sup>2</sup>) tilheyrir lóð 01-04.

Table titled 'Sameignir summa' showing a breakdown of ownership shares for various rooms and areas.

Table titled 'Eignarháttur' detailing the ownership status and share percentages for individual rooms and units.

Project information block including 'DREKAVELLIR 26 HAFNARFIRÐI', 'Sigurður Þorvarðarson byggingafræðingur bfi', 'LOKUN SVALA: SUÐUR SVOLUM HÚSSINA A 2, 3, 4, 5, 6, 7 OG 8 HÆÐER', and 'SKRÁNINGARTAFLA'.