



Matshluti 2

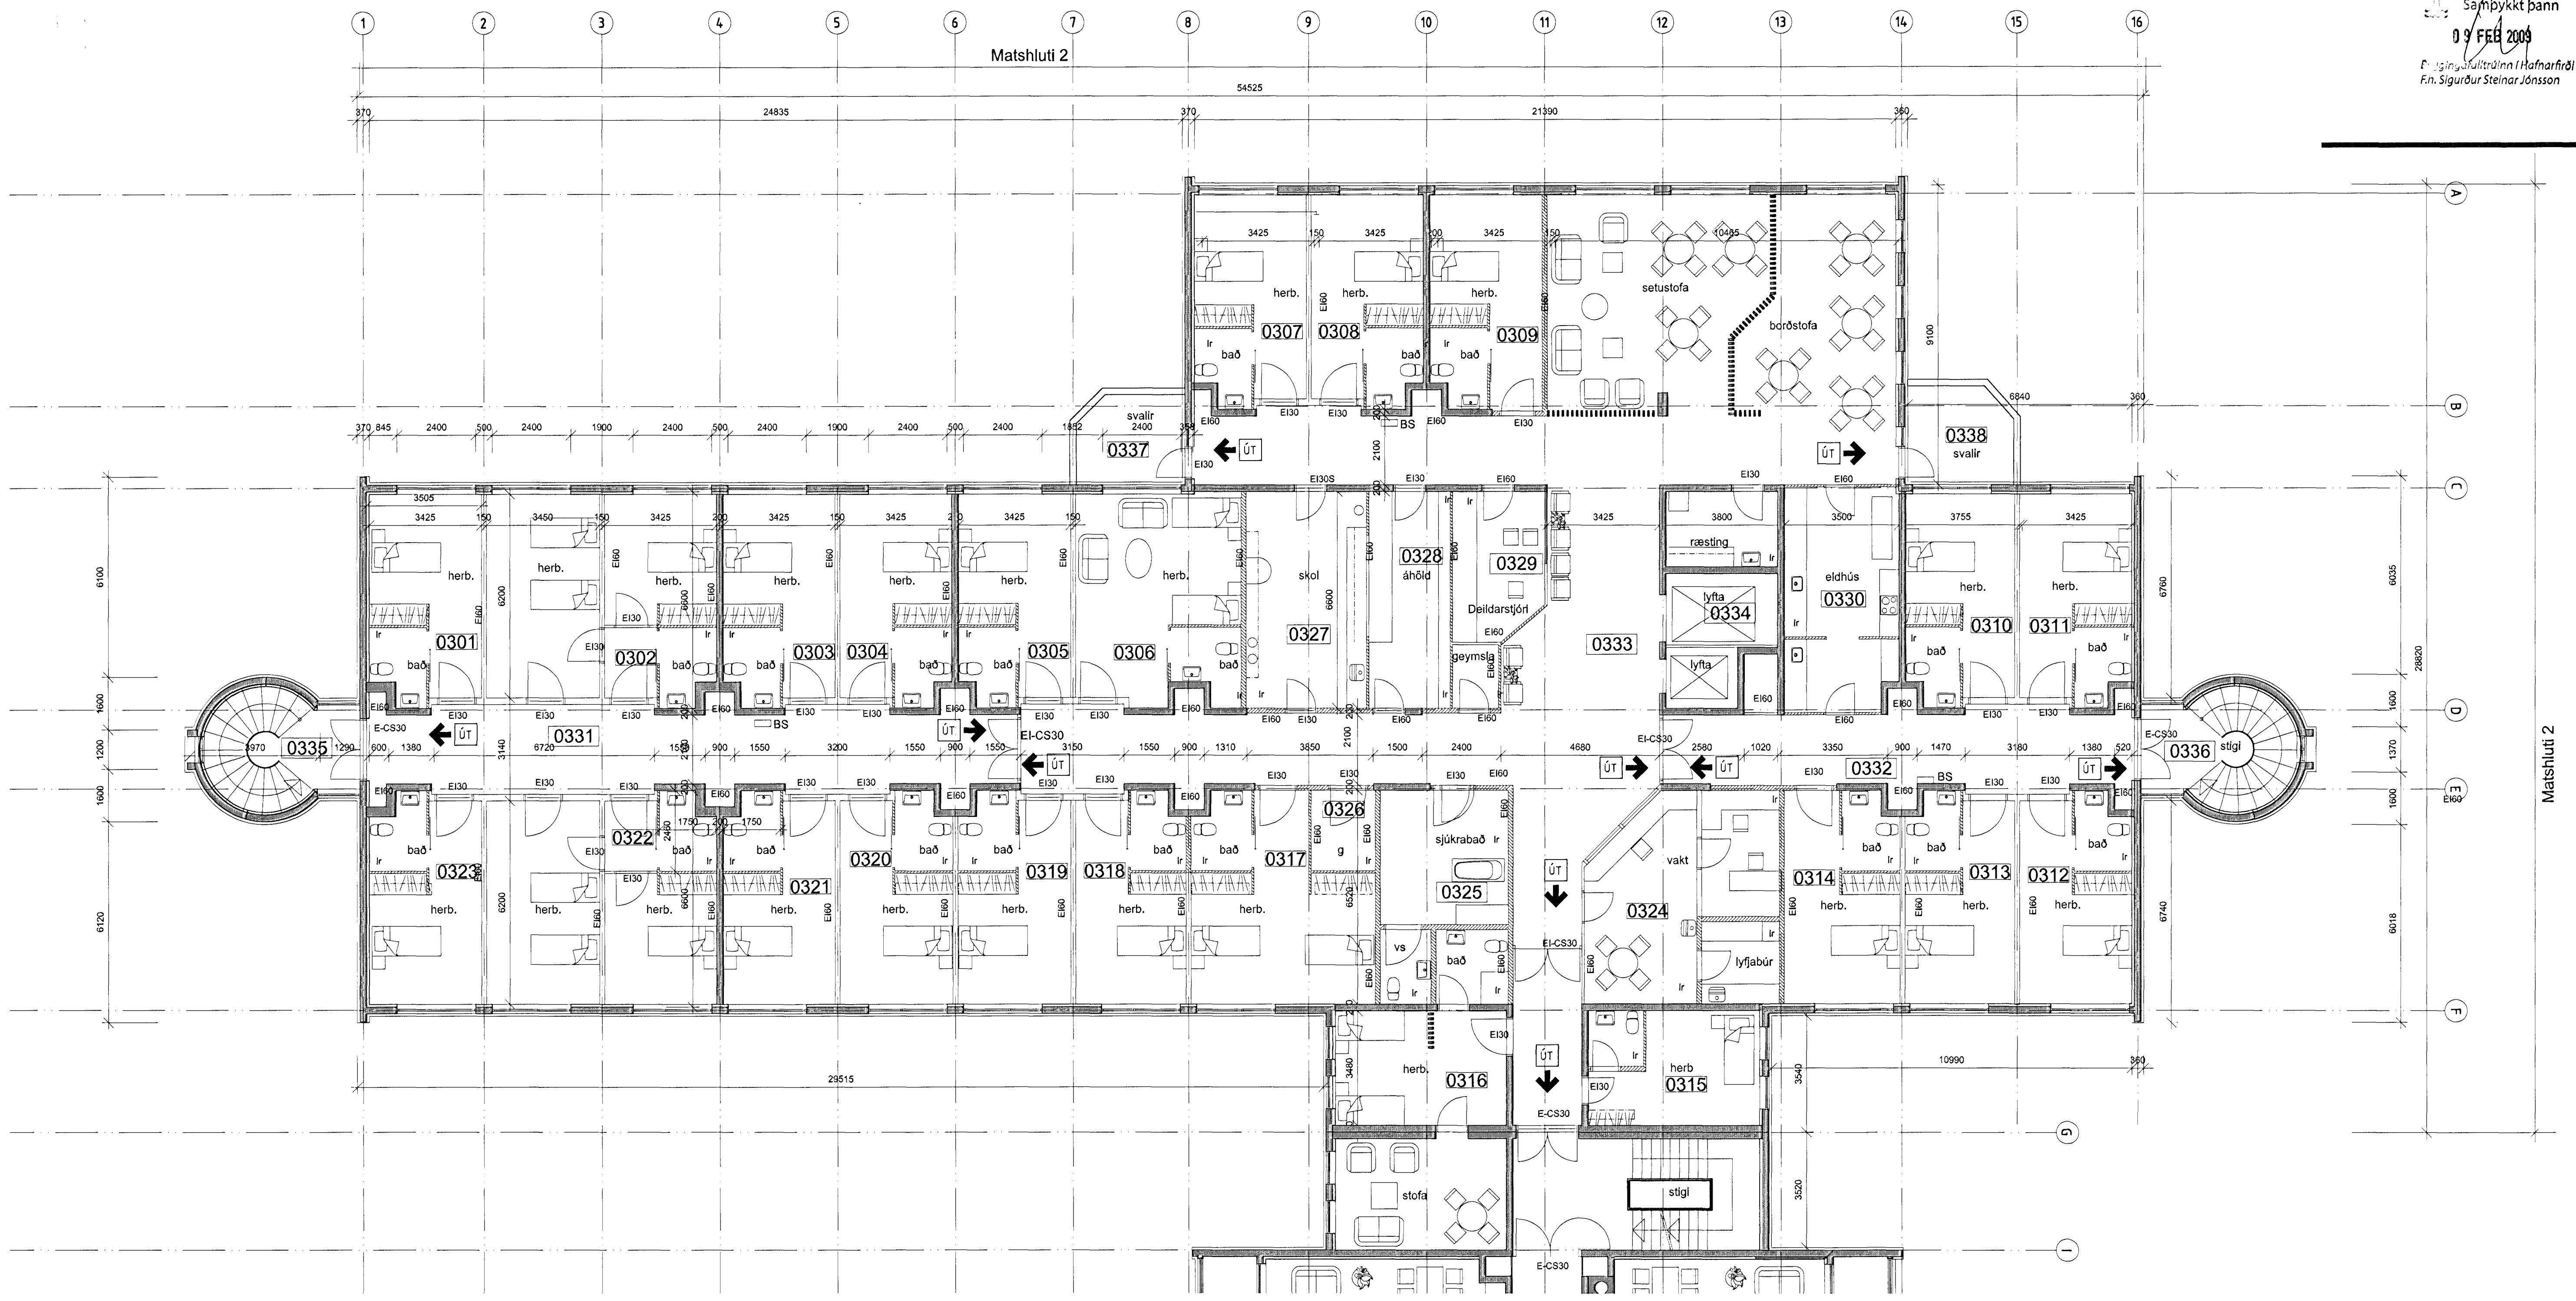

GRUNNMYND 3. HÆÐ B-ÁLMA
 1:100

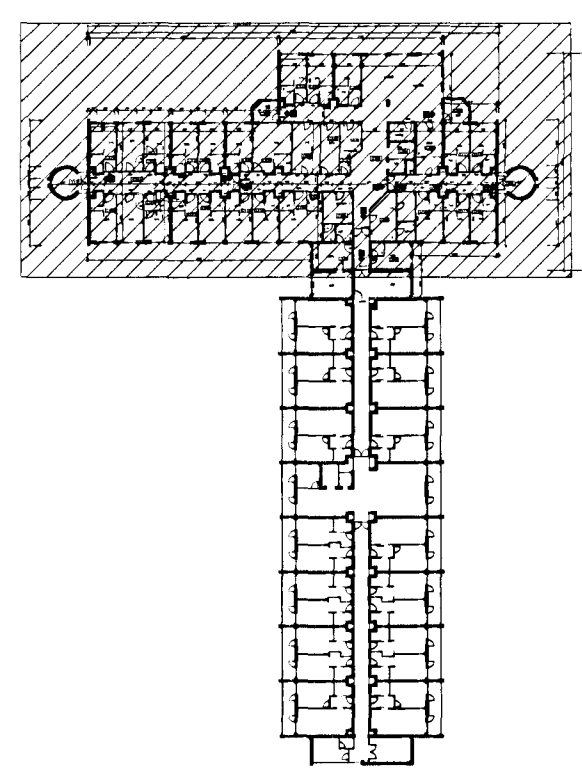

breytingar

Hrafnista Hafnarfirði
 Hraunvangi 7
 Gunmynd 3. hæð
 B-álma - Breytt skráning

31.12.2008 1:100
 dag. mál. breyting 05-03-B

Stall Pinn

KT: 44703-290

THG ARKITEKTAR
 FAKAFEN 9 - 105 REYKJAVÍK - Sími: 545 1600
 FAKI: 545 1610 THG@THG.IS WWW.THG.IS

Matshluti 2