







A SNID
611|621 MKV. 2

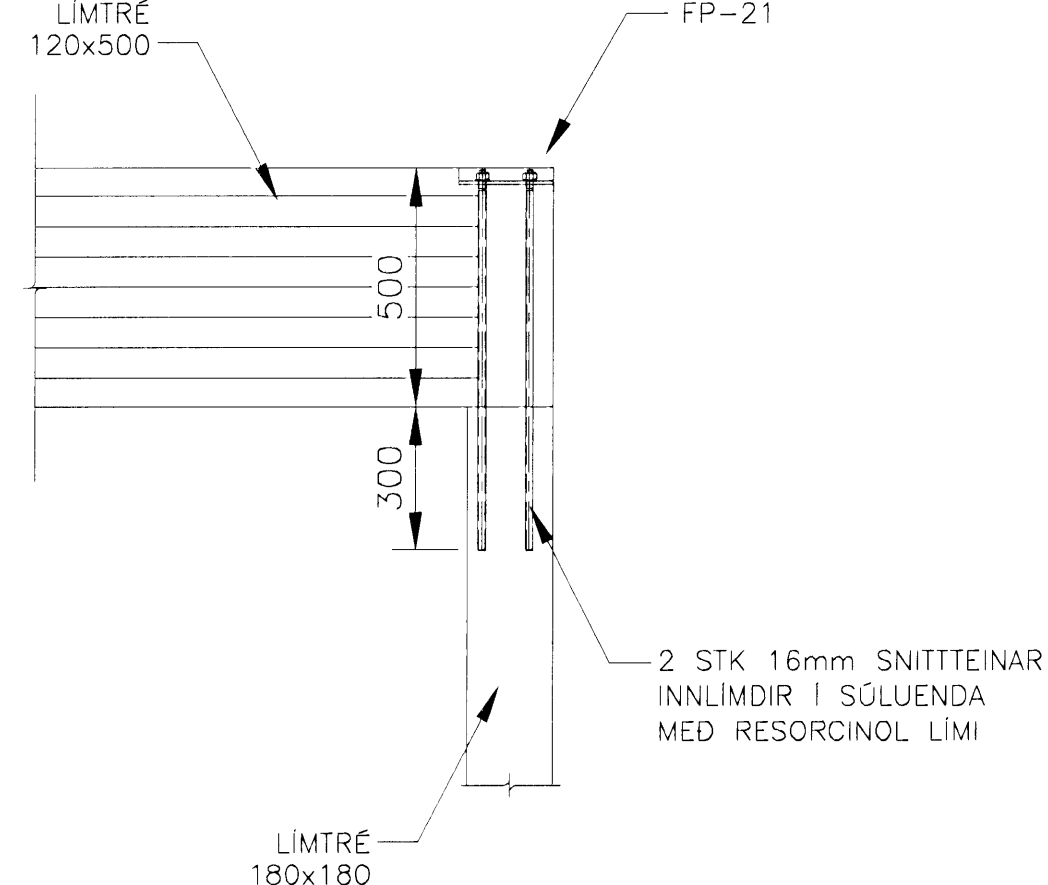


B SNID
611|621 MKV. 2

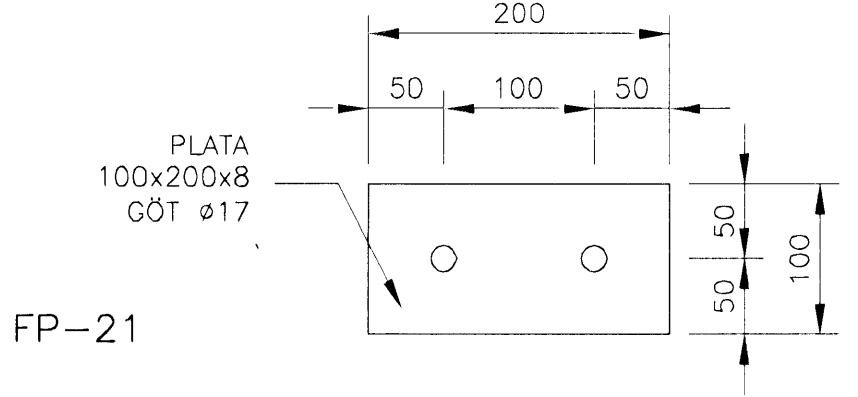


FP-21

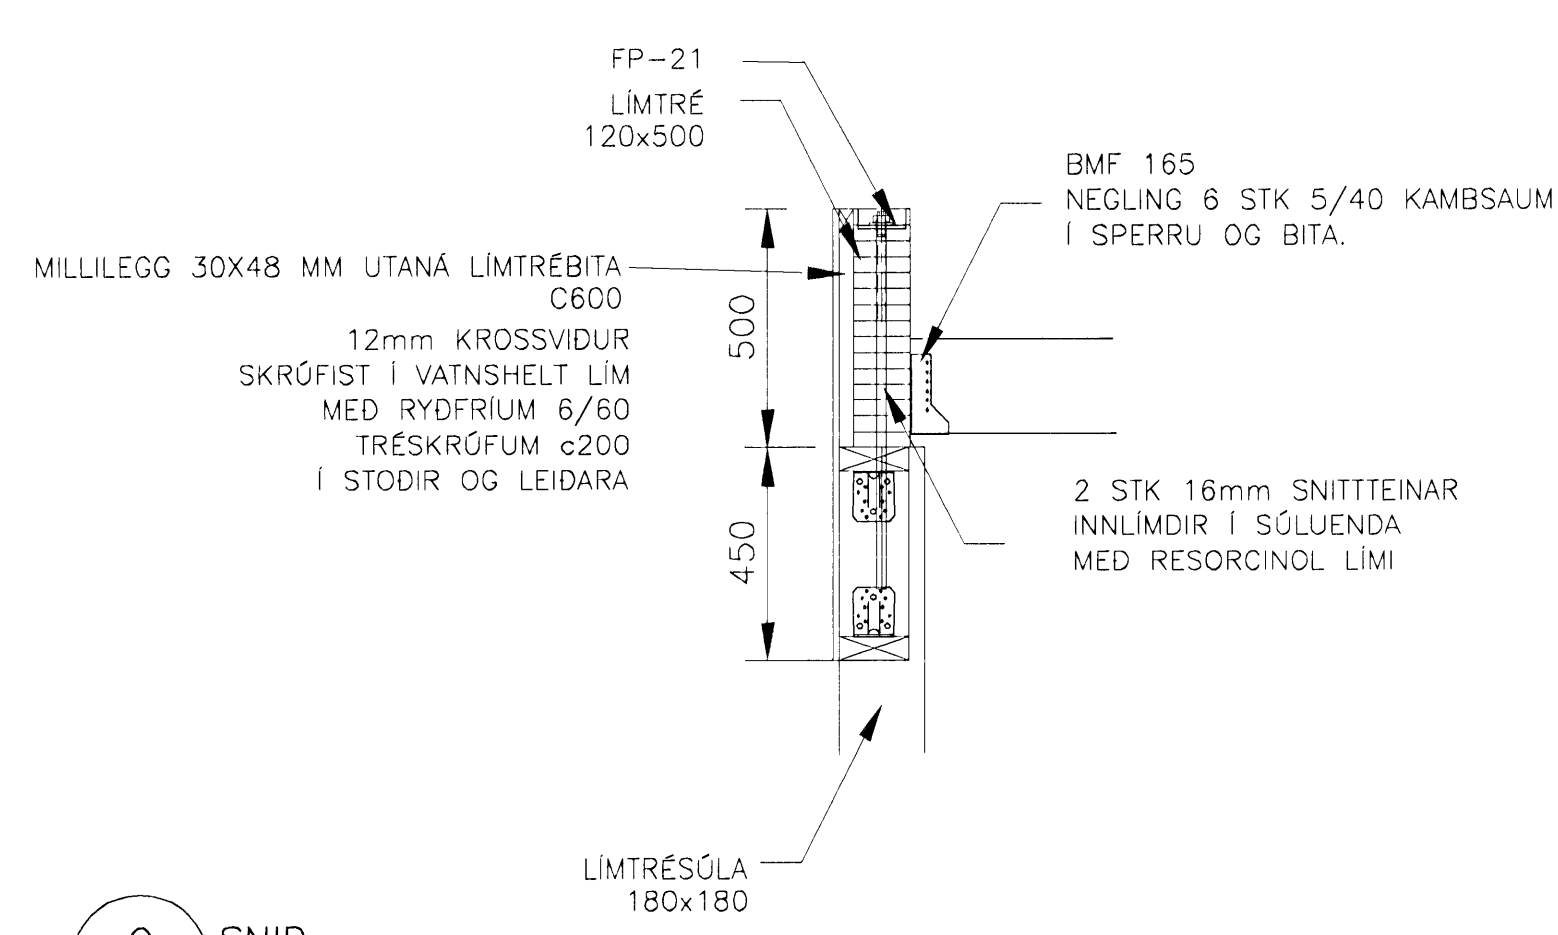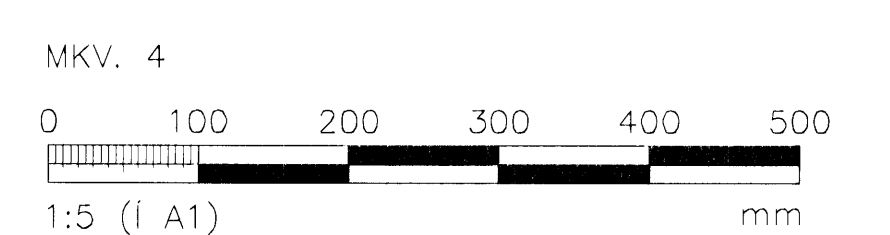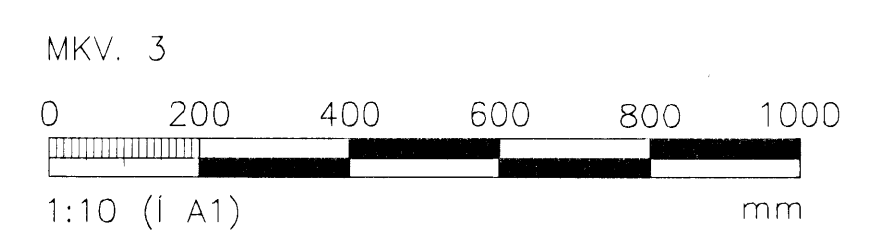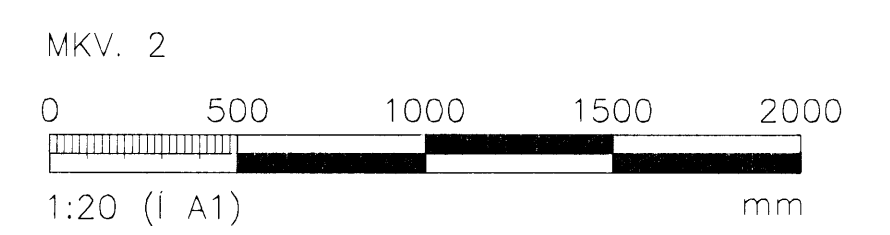


C SNID
611|621 MKV. 2

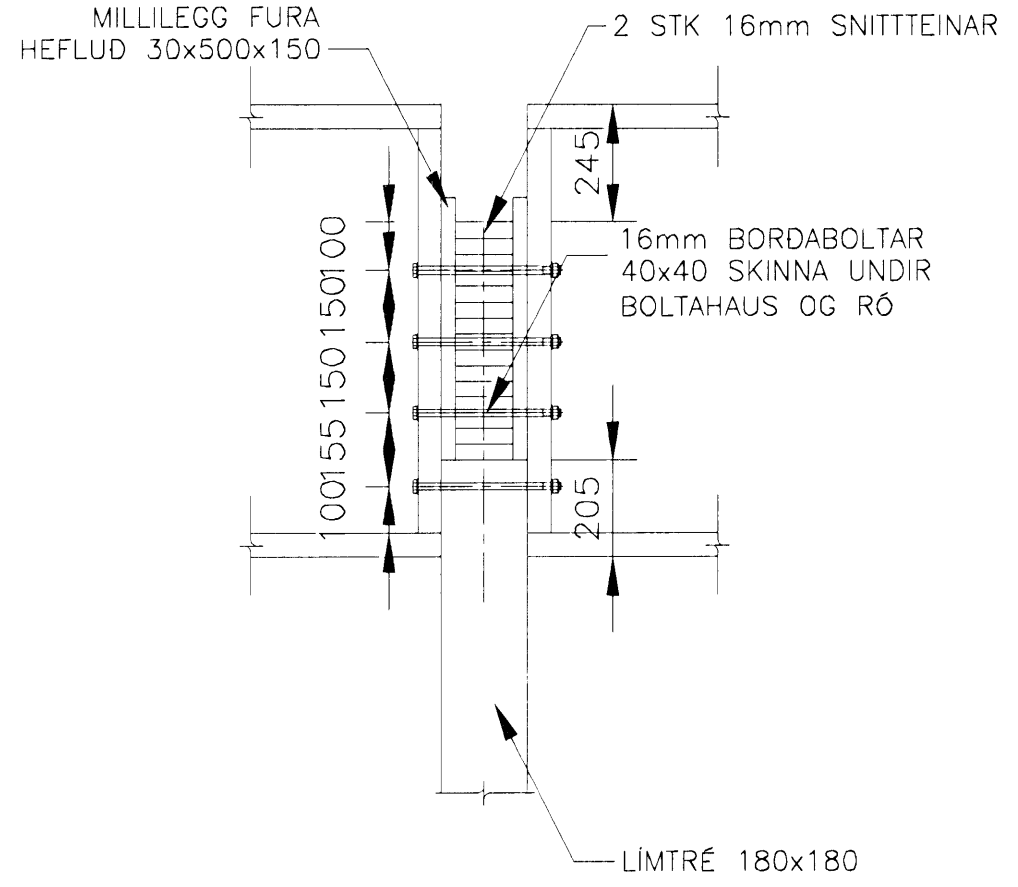


D SNID
611|621 MKV. 2

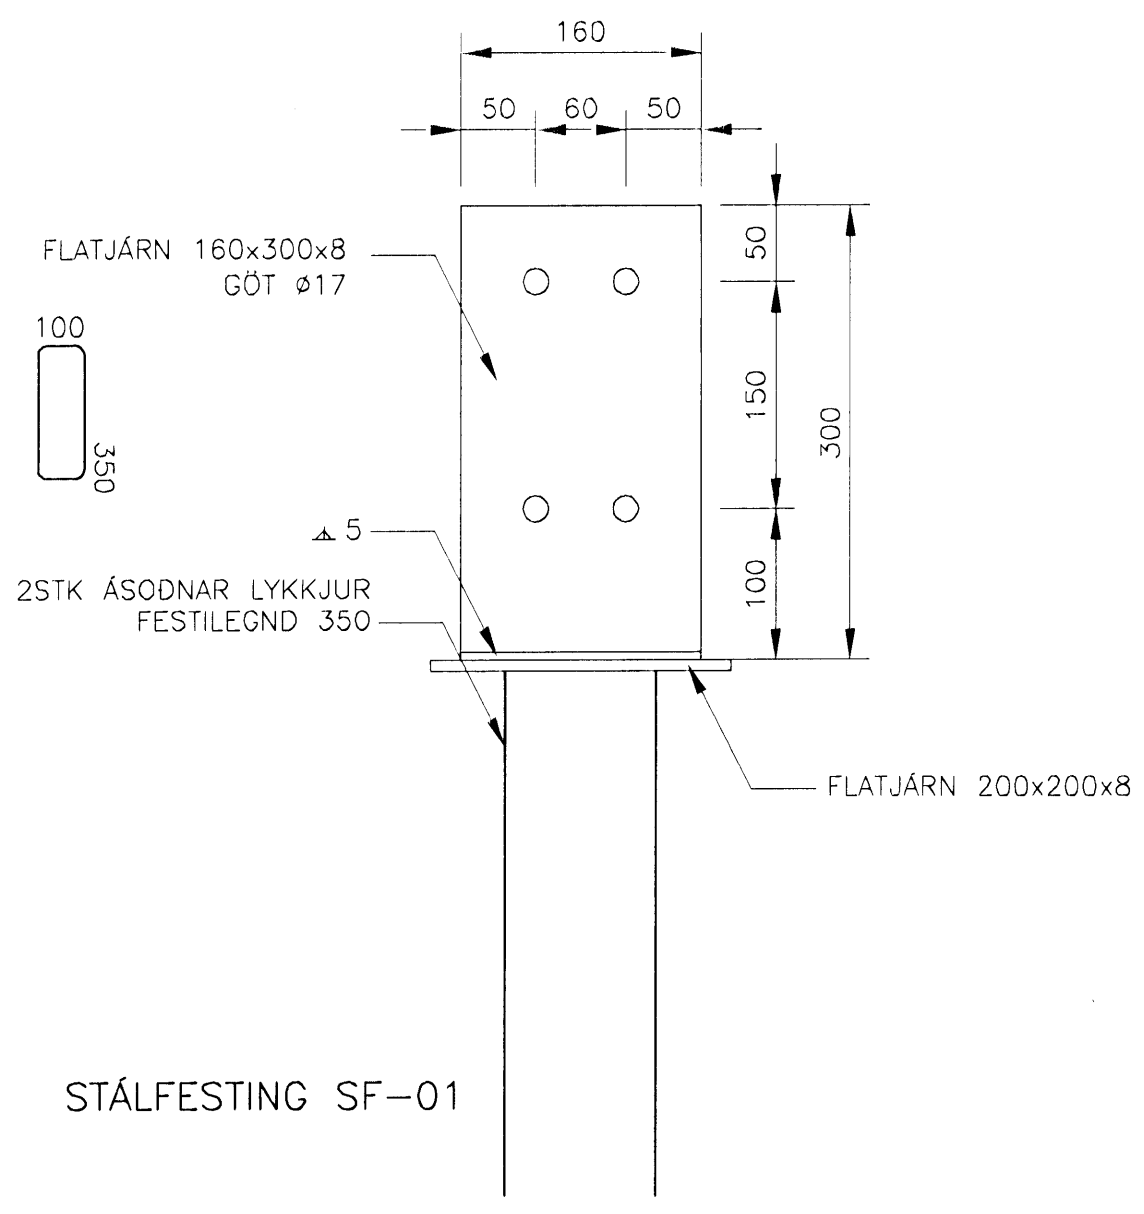

H SNID
502|621 MKV. 4

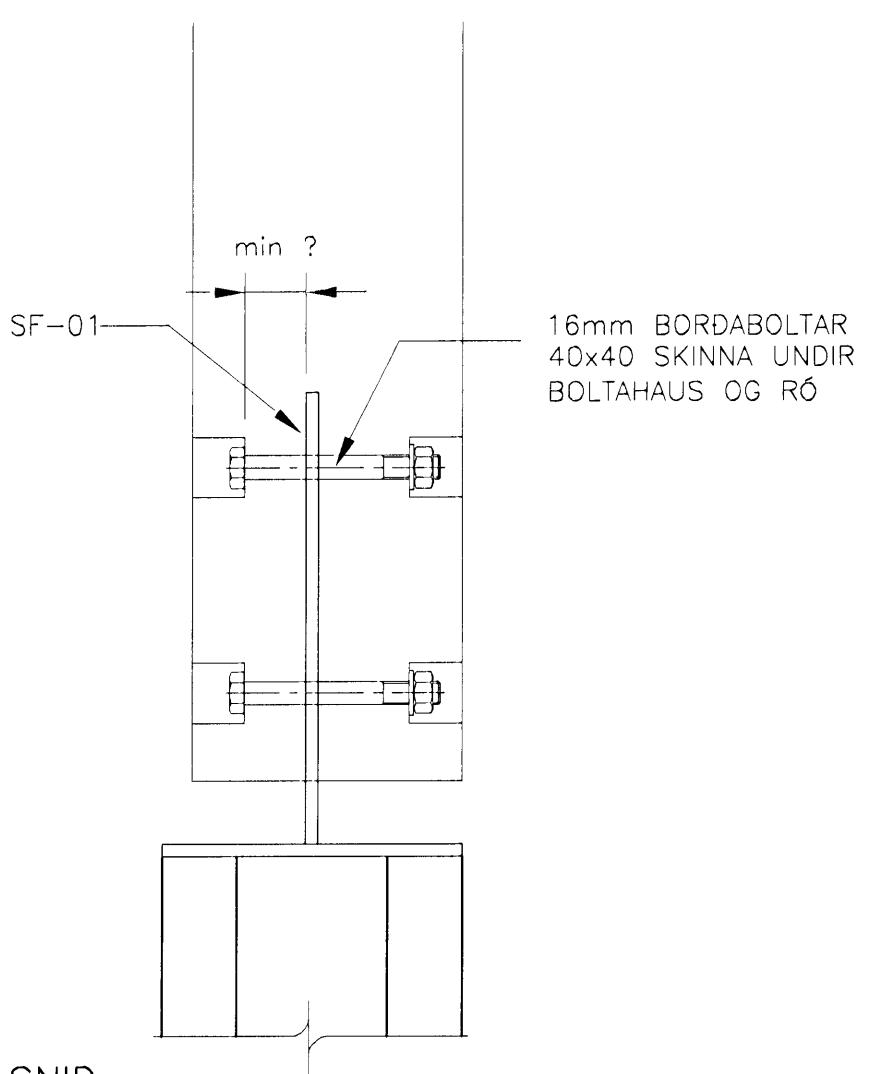

F SNID
611|621 MKV. 3

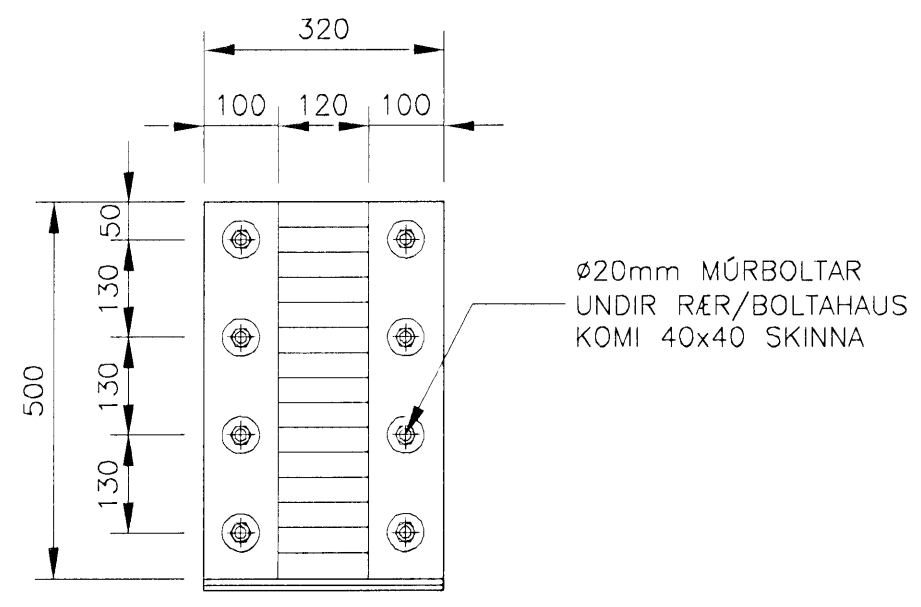

G SNID
611|621 MKV. 3

ÚTGÁFUFERILL					
NR.	DAGS	SKYRINGAR	HA	YF.	SP.
B1	01.09.08	BYGGINGATEIKNING		EV	
DAGS UNDIRSKRIFTAR: NAFN OG KT. SAMRÆMINGARHÖNNUDAR:					
UNDIRSKRIFT SAMRÆMINGARHÖNNUDAR:					
BJARKAVELLIR 3 LEIK- OG GRUNNSKÓLI					
HEITI TEIKNINGAR:					
BURÐARVIRKI SKJÓLVÖLLUR SÉRMYNDIR, SNID OG DEILI					
TEIKNAD:	EyG	BLAD NR.	N. BL. NR.	TÖLVUSKRA:	VNR:
HANNAÐ:	EV	YFIRFARID:	MKV:	B821.dwg	3.151.240
DAGS UNDIRSKRIFTAR:	01.09.2008	NAFN OG KT. HÖNNUDAR:	MANNVIT	430572-0169	NR. TEIKNINGAR:
UNDIRSKRIFT HÖNNUDAR:	LÁRUS ÁRSÆLSSON	ÚTGAFA:	008625119		B621
					B1