
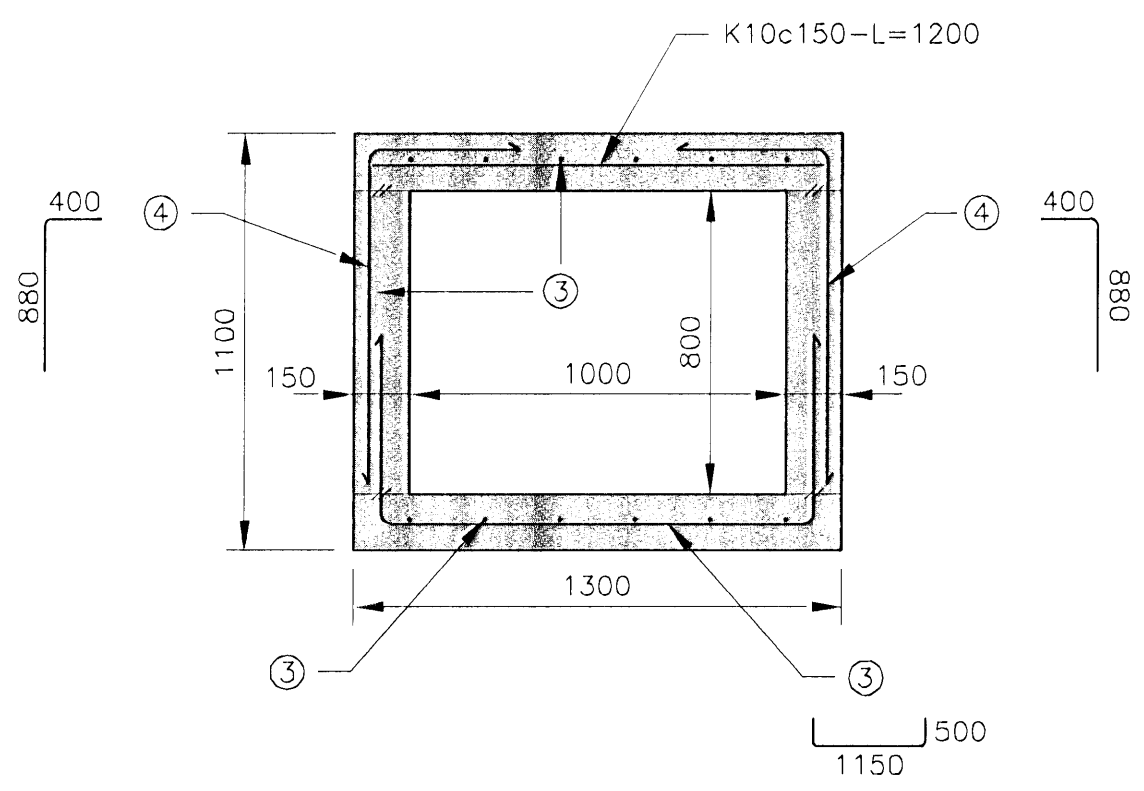



SKÝRINGAR

- 1- ALMENNAR SKÝRINGAR SJÁ B001-B004
- 2- JÁRNABENDING Í VEGGJUM ER
 - K10C200 LÖDRETT
 - K10C250 LÁRETT
 Í BÄÐUM BYRGDUM, NEMA ANNAD SÉ TEKID FRAM
- 3- K10c250
- 4- K10c200


30 SNID
102514 MKV. 1
112

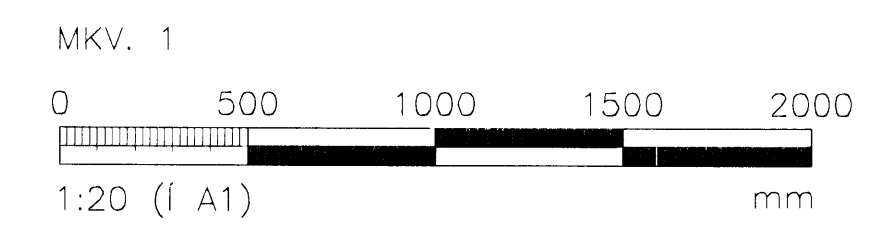

B SNID
MKV. 1

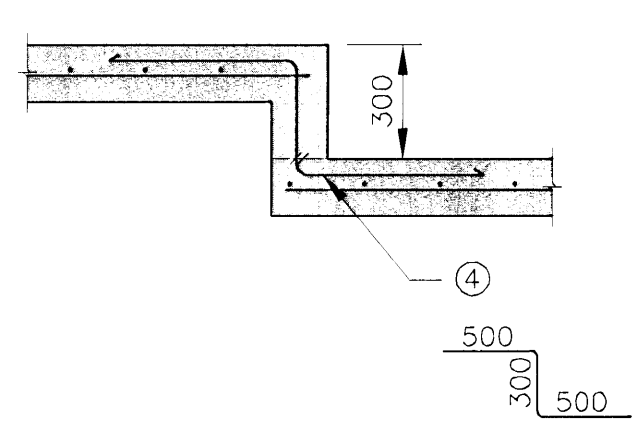

C SNID
MKV. 1

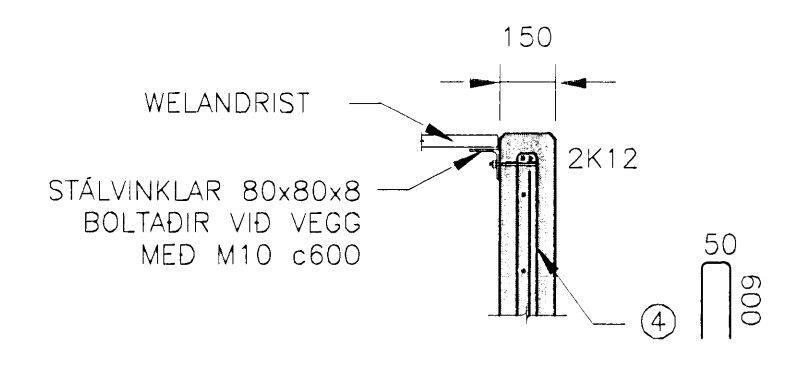

D SNID
MKV. 1

NR.		DAGS.		SKÝRINGAR		HA.	YE.	SP.
B1	01.09.08	BYGGINGATEKNING		LÁ				
DAGS. UNDIRSKRIFTAR		NAFN OG KT. SAMRÆMINGARHÖNNUDAR						
8/9 08		Sigrúney Sigrún						
UNDIRSKRIFT SAMRÆMINGARHÖNNUDAR								
MANNVIT		VERKFRÆÐISTOFA						
GRENSÁSVEGI 1, 108 REYKJAVÍK, SÍMI: 422 3000, FAX: 422 3001 VEFFANG: www.mannvit.is NETFANG: mannvit@mannvit.is								
HEITI VERKS:								
BJARKAVELLIR 3								
LEIK- OG GRUNNSKÓLI								
HEITI TEIKNINGAR:								
BURÐARVIRKI								
VEGGIR OG PLÓTUR								
SÉRMYNDIR								
TEIKNAD:	JBD	BLAD NR.	N. BL. NR.	TÖLVUSKRA:	VNR:			
HANNAÐ:	LÁ	YFIRFARID:	MKV:	1:20	NR. TEIKNINGAR:			
DAGS. UNDIRSKRIFTAR:	01.09.2008	NAFN OG KT. HÖNNUDAR:	MANNVIT	430572-0169	B514			
UNDIRSKRIFT HÖNNUDAR:	LÁRUS ÁRSÆLSSON	2008625119	UTGÁFA:		B1			