




23 SNID  
142/513 MKV. 1

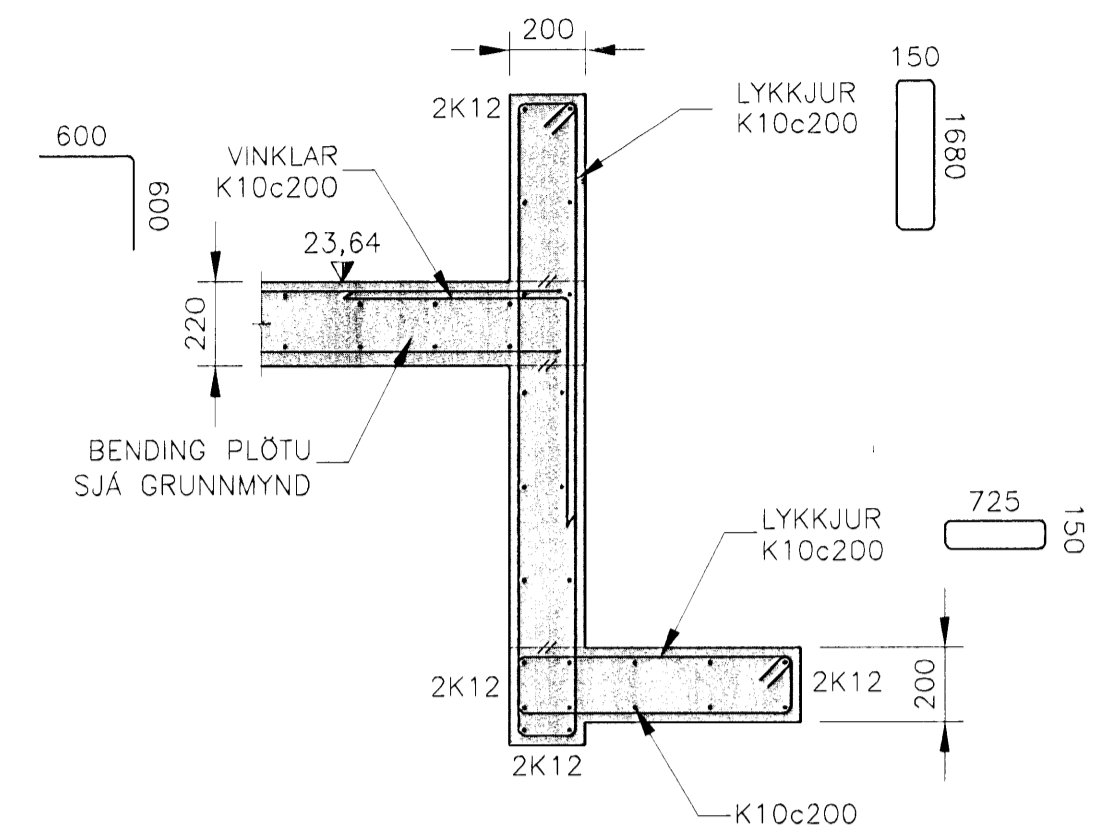

25 SNID  
142/513 MKV. 1


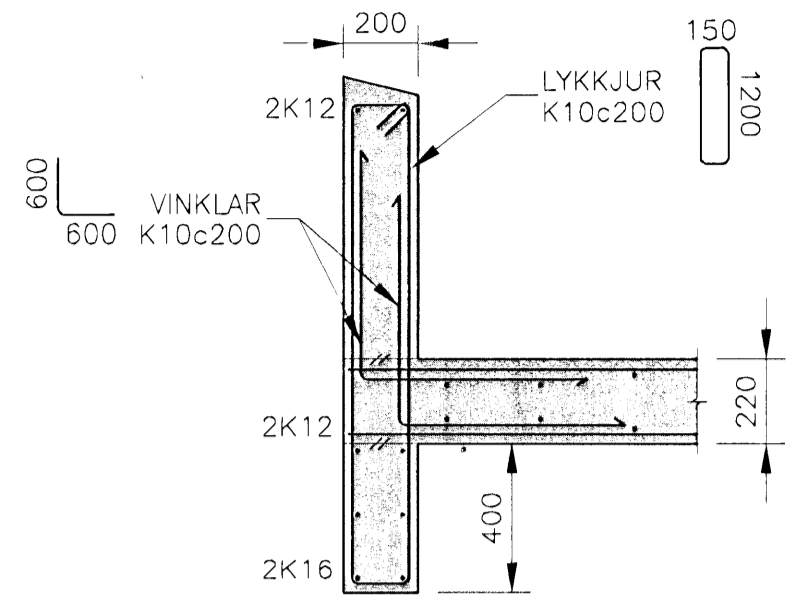


26 SNID  
112/513 MKV. 1

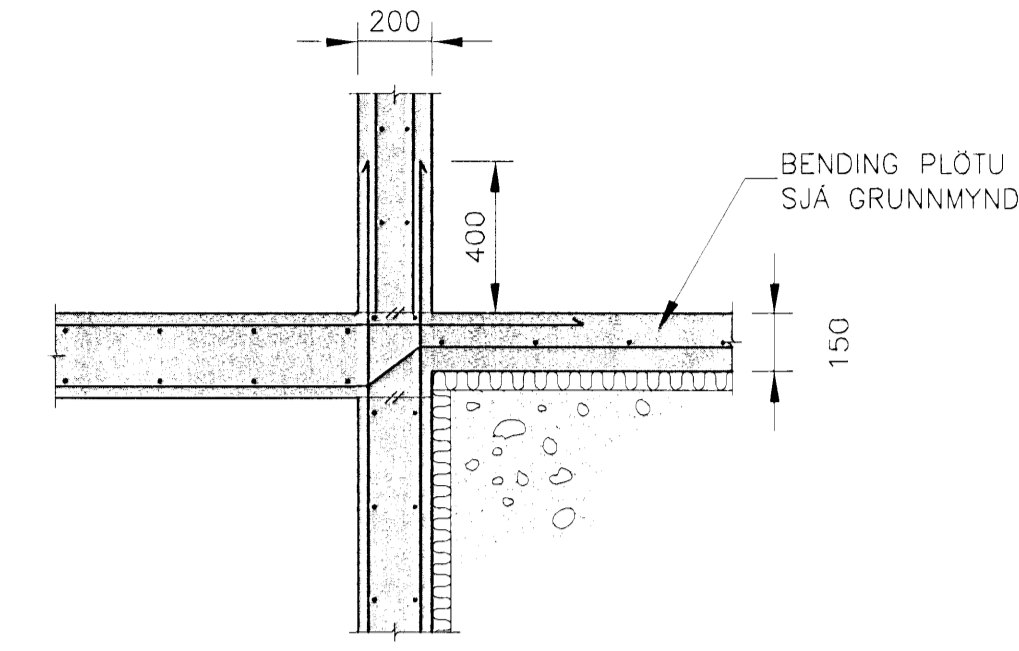


SKÝRINGAR


- 1- ALMENNAR SKÝRINGAR SJÁ B001-B004
- 2- JÄRNABENDING Í VEGGJUM ER  
- K10C200 LÖDRÉTT  
- K10C250 LÁRÉTT  
Í BÁÐUM BYRGDUM, NEMA ANNAD SÉ TEKID FRAM
- 3- 75 MM EINANGRUN UNDIR SÖKKLUM

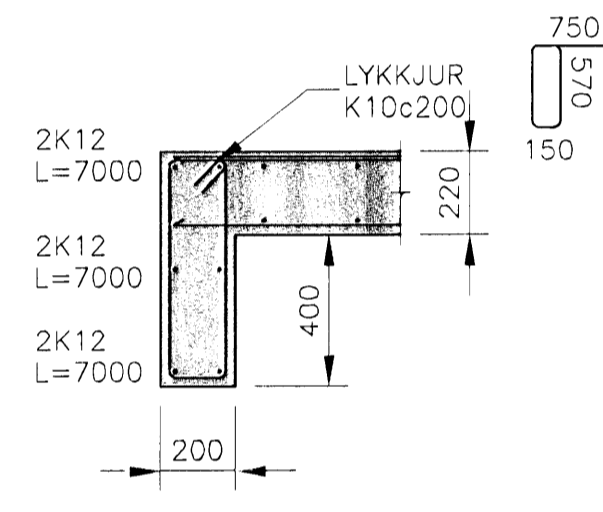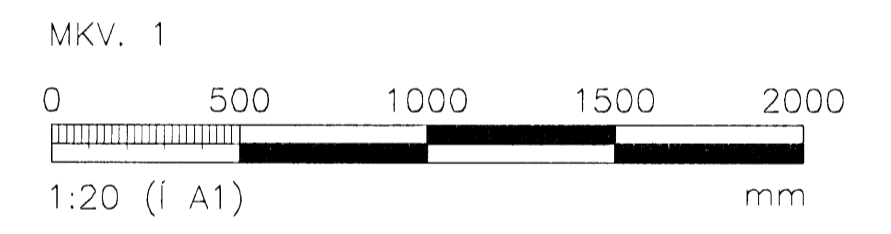


41 SNID  
122/513 MKV. 1  
132

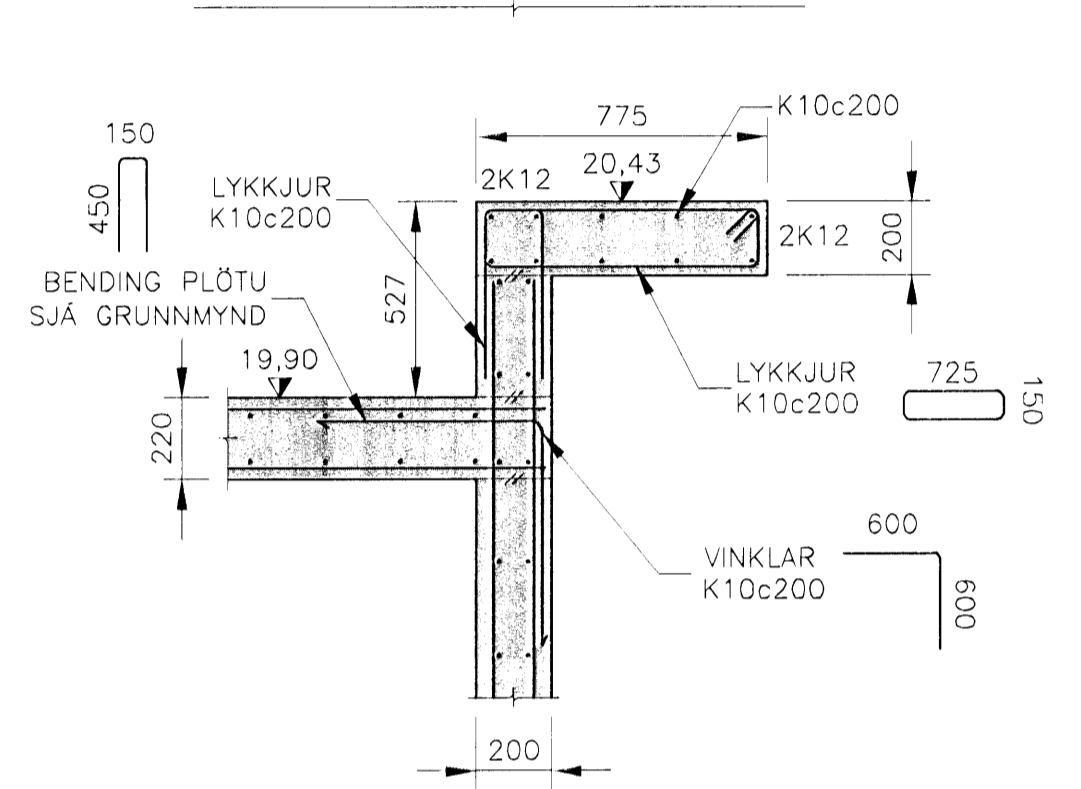


24 SNID  
142/513 MKV. 1

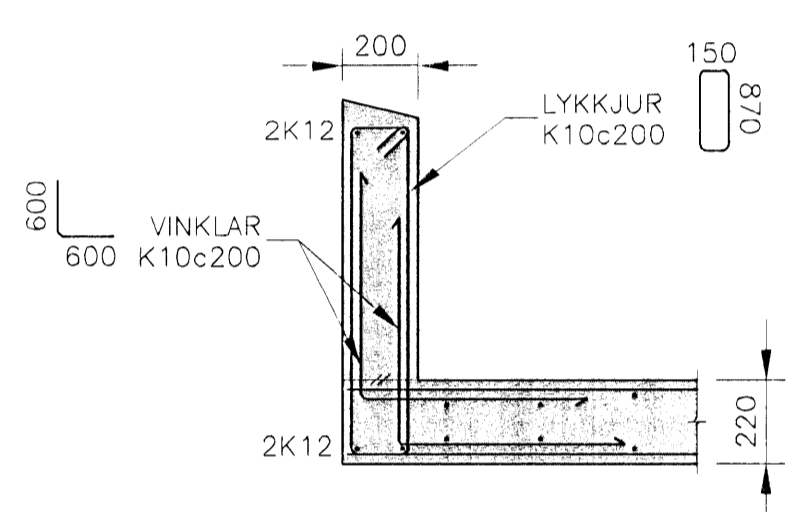


42 SNID  
142/513 MKV. 1

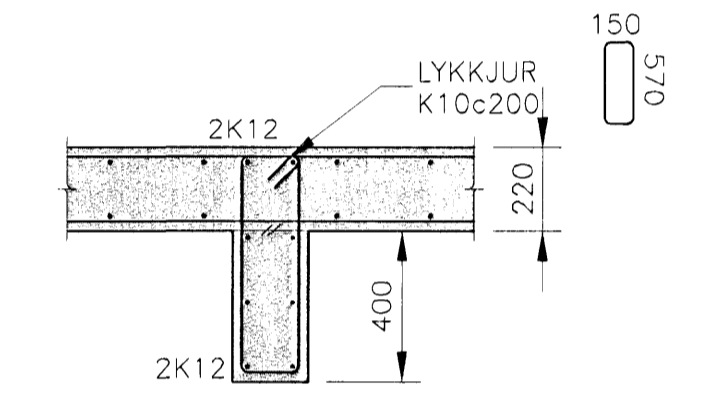


43 SNID  
142/513 MKV. 1

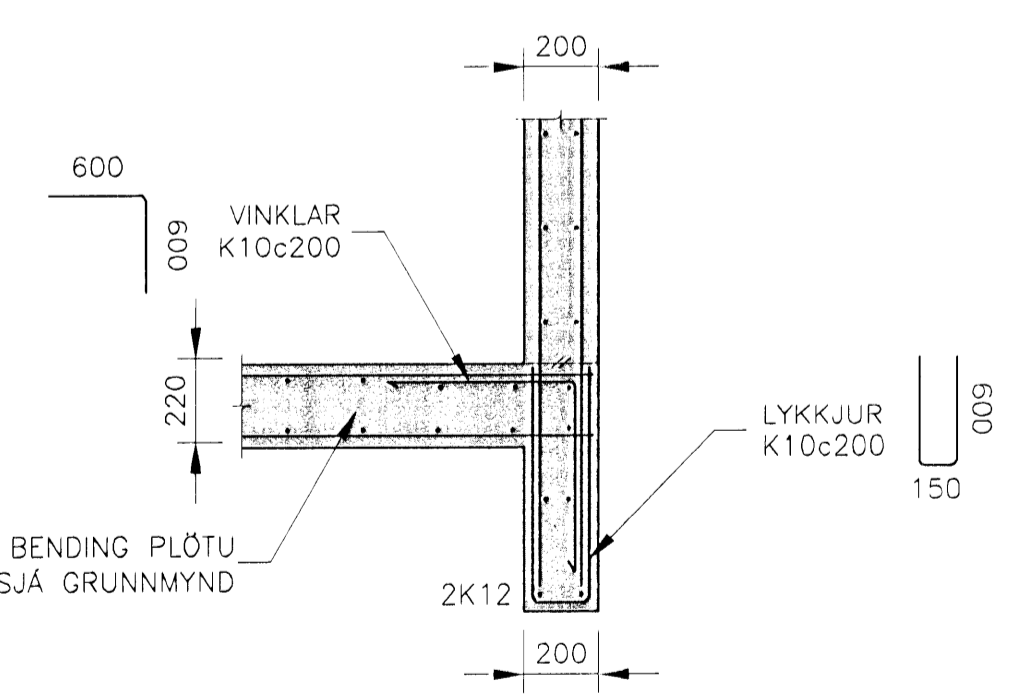


27 SNID  
122/513 MKV. 1

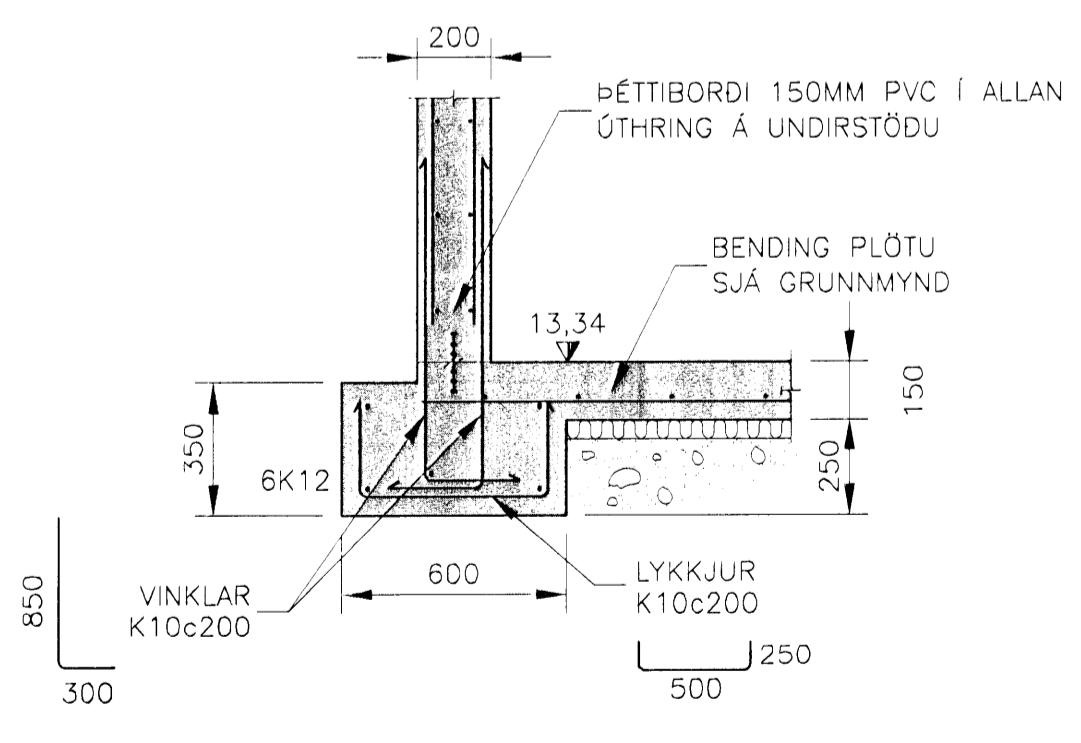


31 SNID  
102/513 MKV. 1

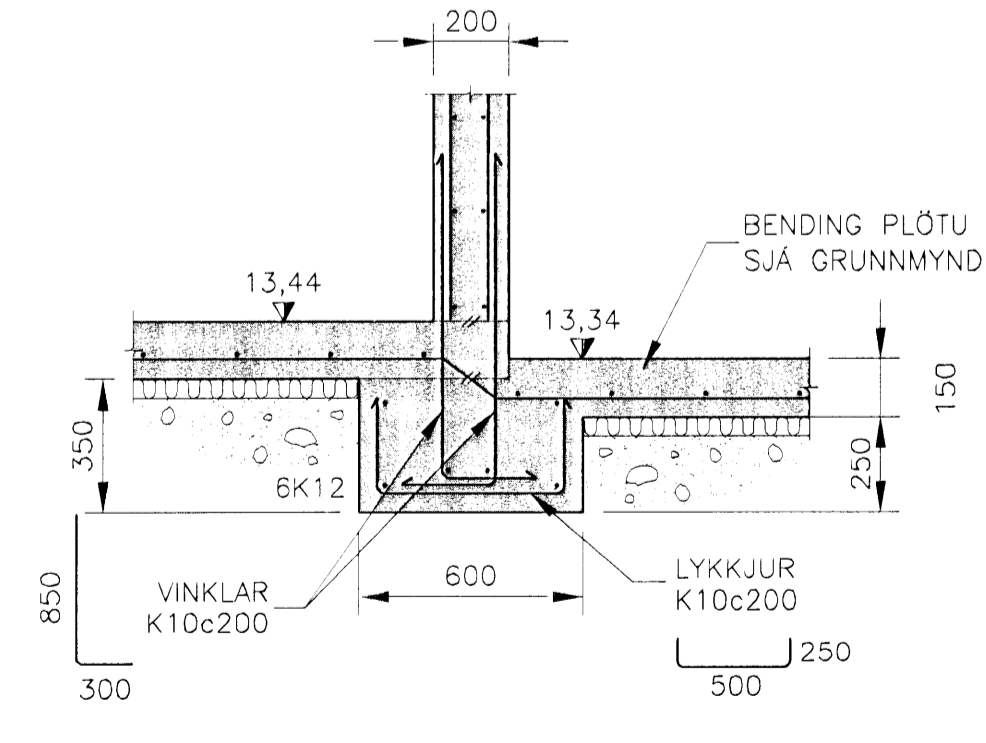

32 SNID  
102/513 MKV. 1

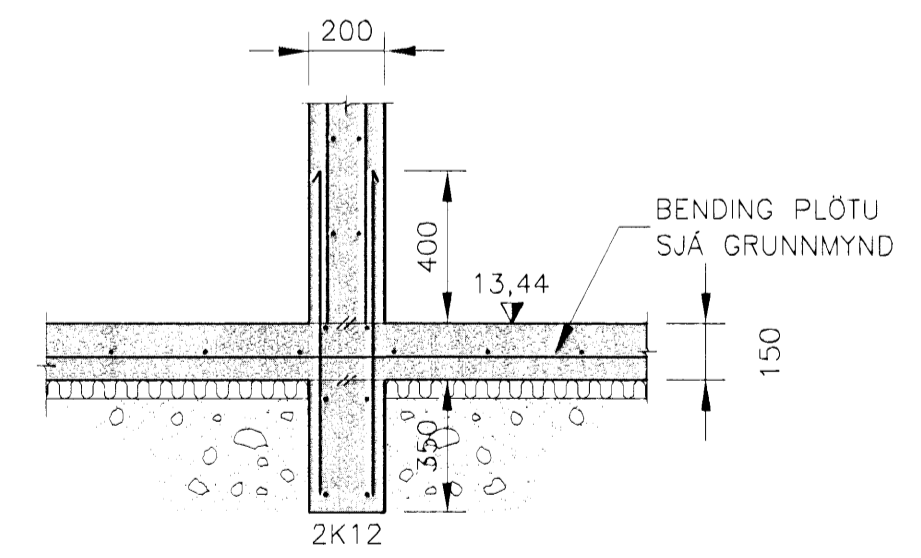

33 SNID  
102/513 MKV. 1

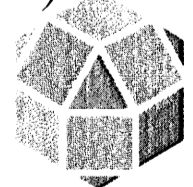ÚTGÁFUERILL				
NR.	DAGS	SKÝRINGAR	HA.	YF. SP.
B1	01.09.08	BYGGINGATEIKNING	THJ	
DAGS UNDIRSKRIFTAR   NAFN OG KT. SAMRÆMINGARHÖNNUÐAR:				
UNDIRSKRIFT SAMRÆMINGARHÖNNUÐAR:				
 <b>MANNVIT</b> VERKFRÆÐISTOFA <small>GRENSÁSVEGI 1, 108 REYKJAVÍK, Sími: 422 3000, FAX: 422 3001                  VEFFANG: www.mannvit.is NETFANG: mannvit@mennvit.is</small>				
HEITI VERKS:				
<b>BJARKAVELLIR 3</b> LEIK- OG GRUNNSKÓLI				
HEITI TEIKNINGAR:				
BURÐARVIRKI VEGGIR OG PLÖTUR SÉRMYNDIR				
TEIKNAD:	JBD	BLAD NR.	N. BL. NR.	TÖLVUSKRA:
HANNAÐ:	THJ	YFIRFARÐ:	MKV:	VNR:
DAGS UNDIRSKRIFTAR:	01.09.2008	NAFN OG KT. HÖNNUÐAR:	430572-0169	3.151.240
UNDIRSKRIFT HÖNNUÐAR:	LÁRUS ÁRS/ELSSON	ÚTGÁFA:	B1	NR. TEIKNINGAR:
				B513