

12 SNID  
 121/512 MKV. 1  
 122  
 123  
 131  
 132  
 133







13 SNID  
 121/512 MKV. 2  
 123

A SNID  
 MKV. 2

14 SNID  
 121/512 MKV. 1  
 122  
 123  
 131  
 132  
 133

SKÝRINGAR

- 1- ALMENNAR SKÝRINGAR SJÁ B001-B004
- 2- JÁRNABENDING Í VEGGJUM ER
  - K10C200 LÖÐRETT
  - K10C250 LÁRETT
 Í BÁÐUM BÝRGÐUM, NEMA ANNAD SÉ TEKID FRAM

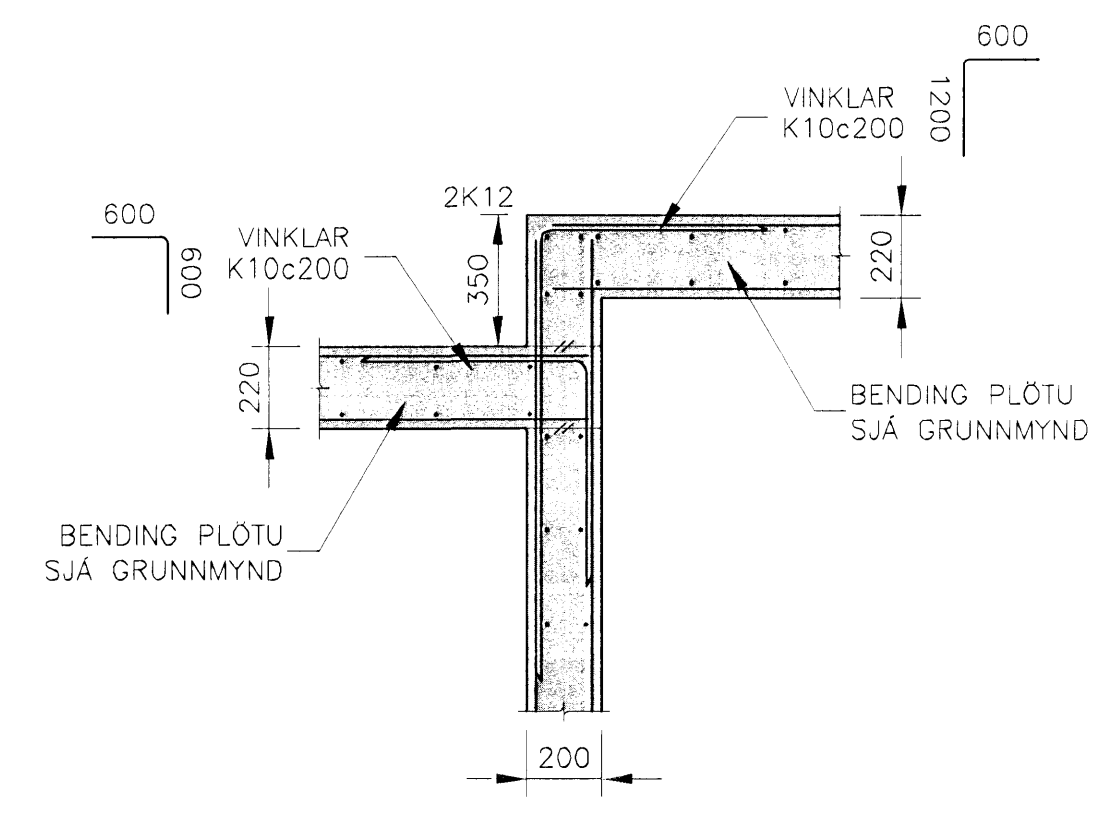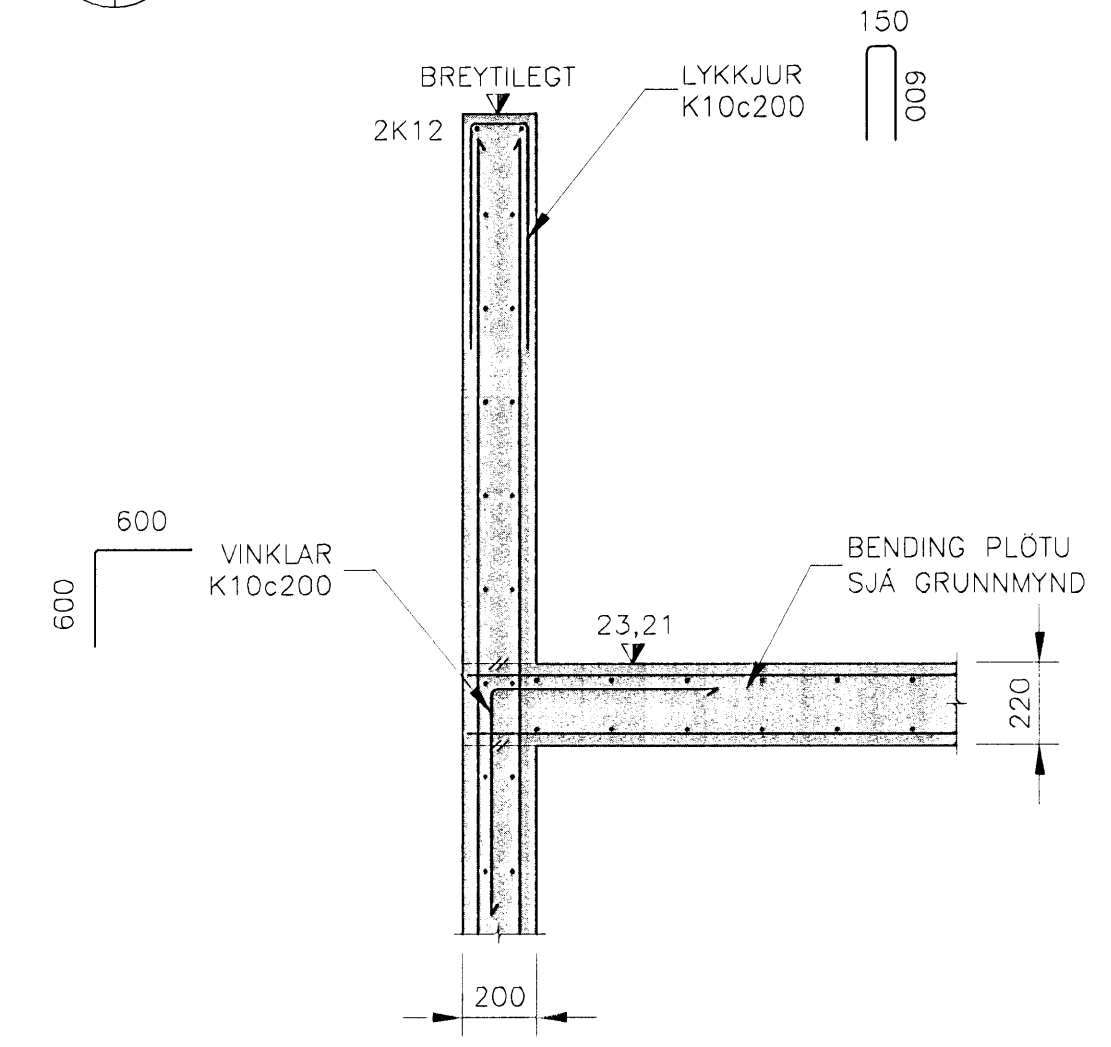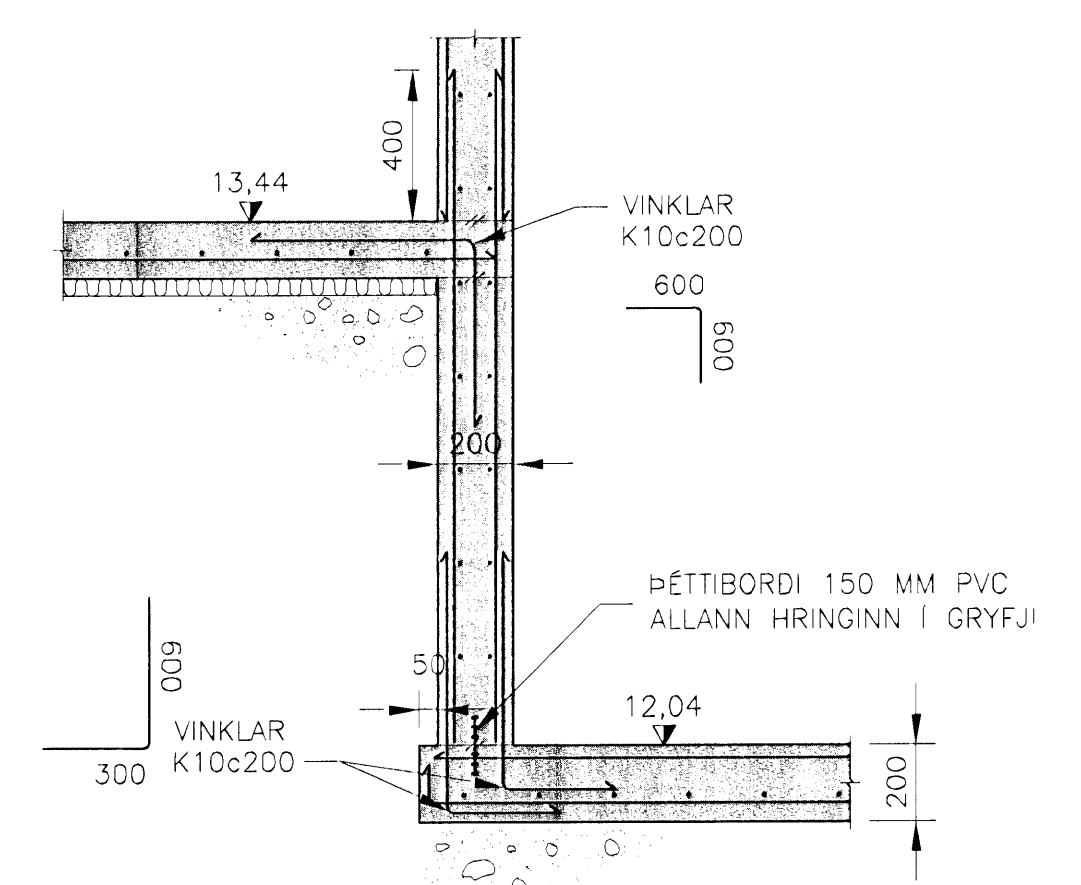
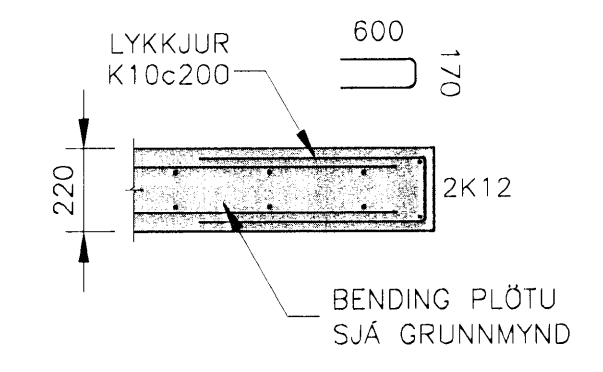
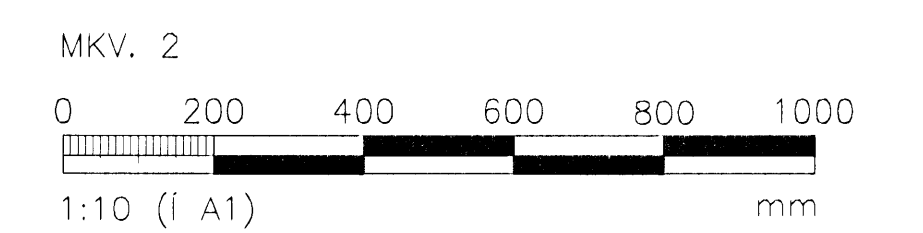
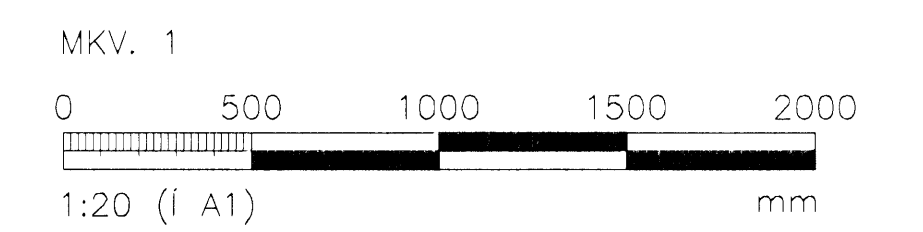


15 SNID  
 122/512 MKV. 1  
 132

16 SNID  
 102/512 MKV. 1

17 SNID  
 131/512 MKV. 1  
 132  
 133

18 SNID  
 132/512 MKV. 1

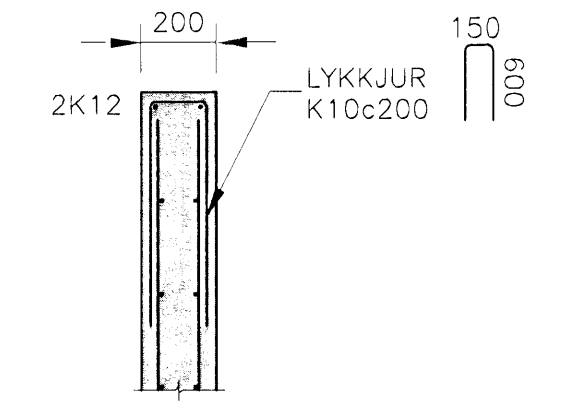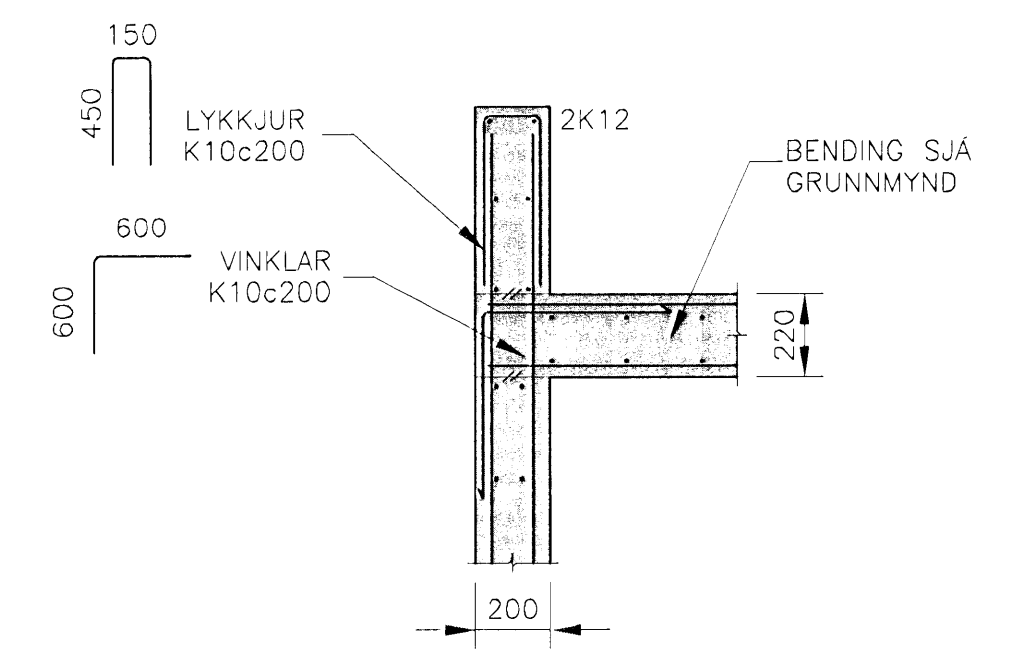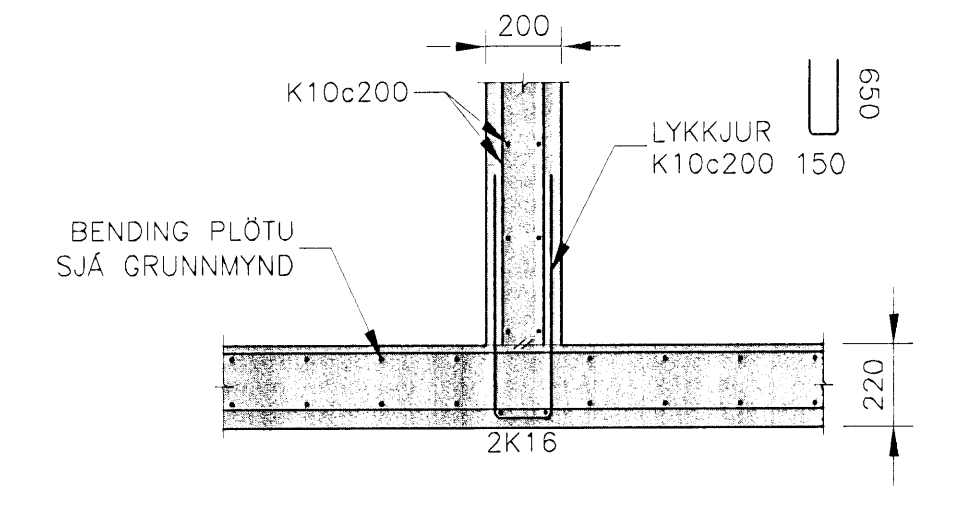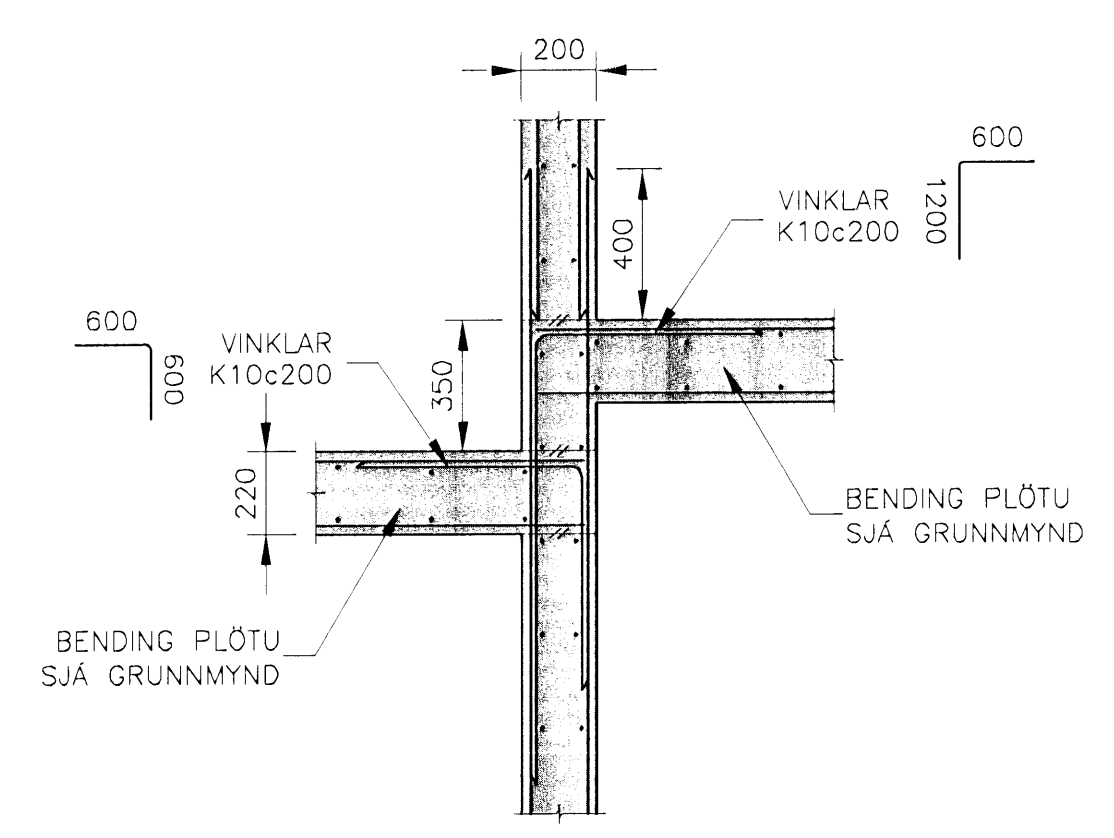

19 SNID  
 132/512 MKV. 1

20 SNID  
 131/512 MKV. 1  
 133  
 142

21 SNID  
 142/512 MKV. 1

22 SNID  
 141/512 MKV. 1  
 142  
 143

ÚTGÁFUERILL					
NR.	DAGS.	SKÝRINGAR	HA.	YF.	SB.
B1	01.09.08	BYGGINGATEIKNING	THJ		
DAGS. UNDIRSKRIFTAR					NAFN OG KT. SAMRÆMINGARHÖNNUÐAR.
UNDIRSKRIFT SAMRÆMINGARHÖNNUÐAR:					
<b>MANNVIT</b> VERKFRÆDISTOFA					
GRENSÁSVEGI 1, 108 REYKJAVÍK, SÍMI: 422 3000, FAX: 422 3001 VEFANG: www.mannvit.is, NETFANG: mannvit@mennvit.is					
HEITI VERKS:					
<b>BJARKAVELLIR 3</b> LEIK- OG GRUNNSKÓLI					
HEITI TEIKNINGAR:					
BURÐARVIRKI VEGGIR OG PLÖTUR SÉRMYNDIR					
TEIKNAD:	JBD	BLAD NR.	N. BL. NR.	TÖLVUSKRÁ:	VNR:
HANNAÐ:	THJ	YFIRFARID:	MKV:	B511-514.dwg	3.151.240
DAGS. UNDIRSKRIFTAR:	01.09.2008	NAFN OG KT. HÖNNUÐAR:	430572-0169	NR. TEIKNINGAR:	
UNDIRSKRIFT HÖNNUÐAR:	LÁRUS ÁRSELSSON	2008625119	B512		
ÚTGÁFA:					
B1					