




01 SNID
102|511 MKV. 1

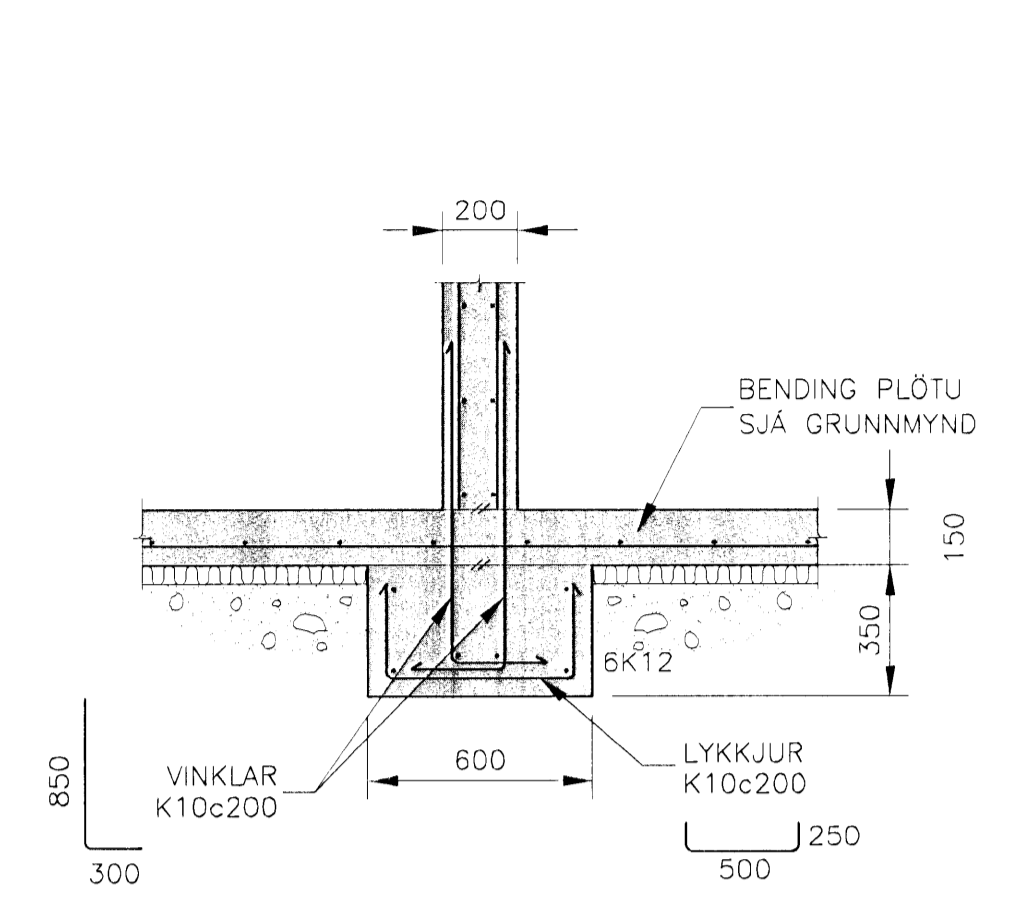


02 SNID
102|511 MKV. 1

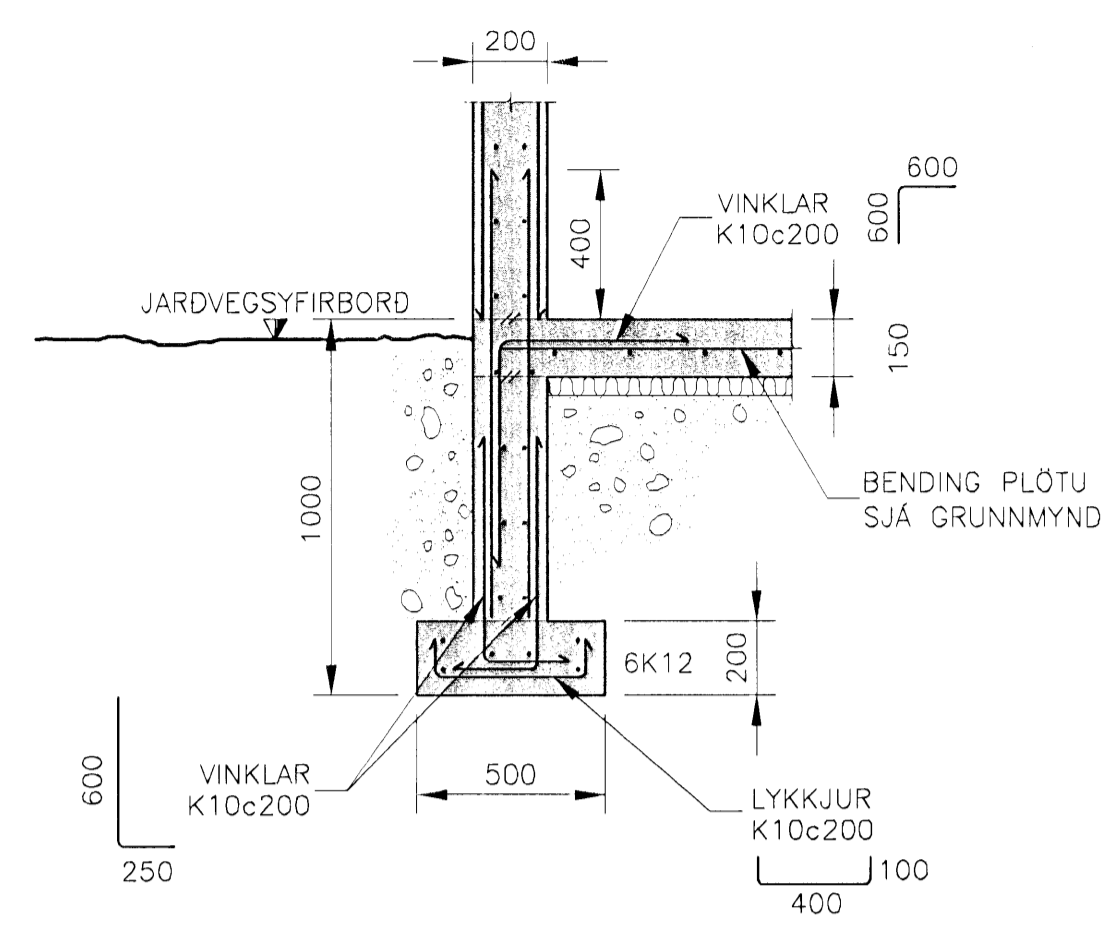


03 SNID
111|511 MKV. 1
112
113

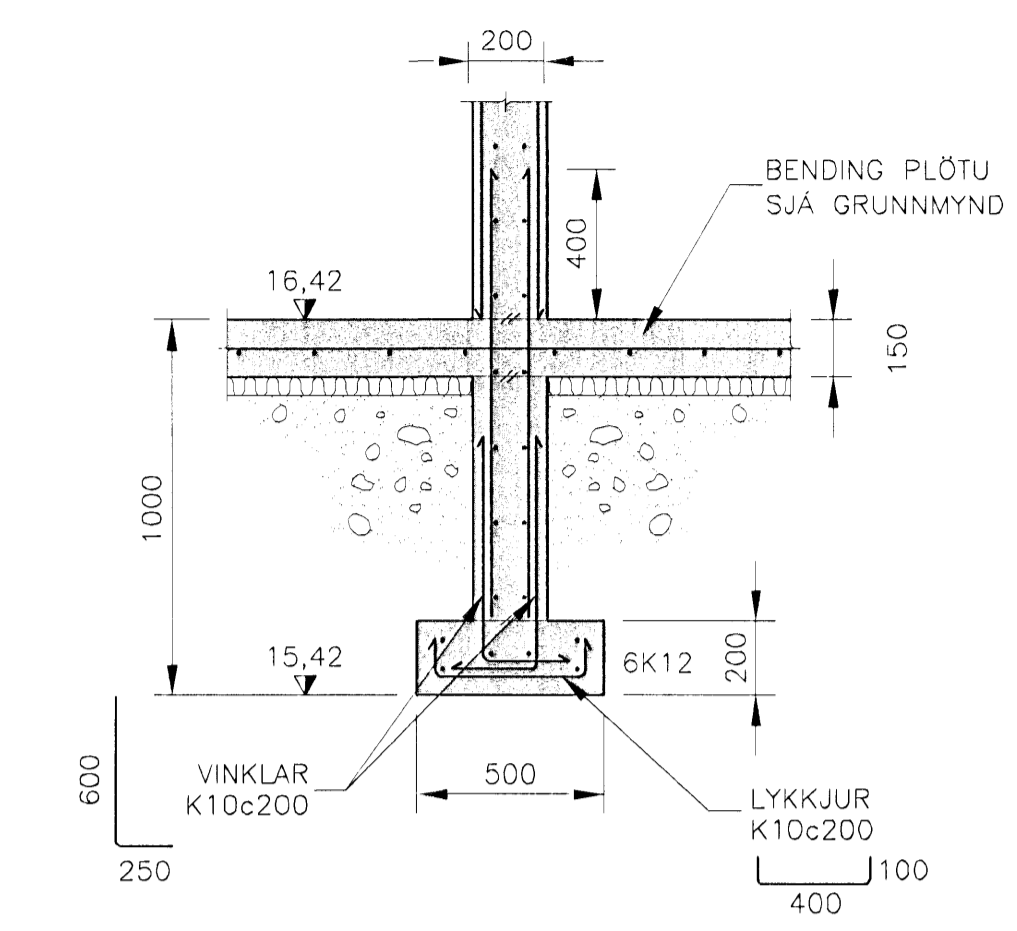


04 SNID
111|511 MKV. 1
112
113

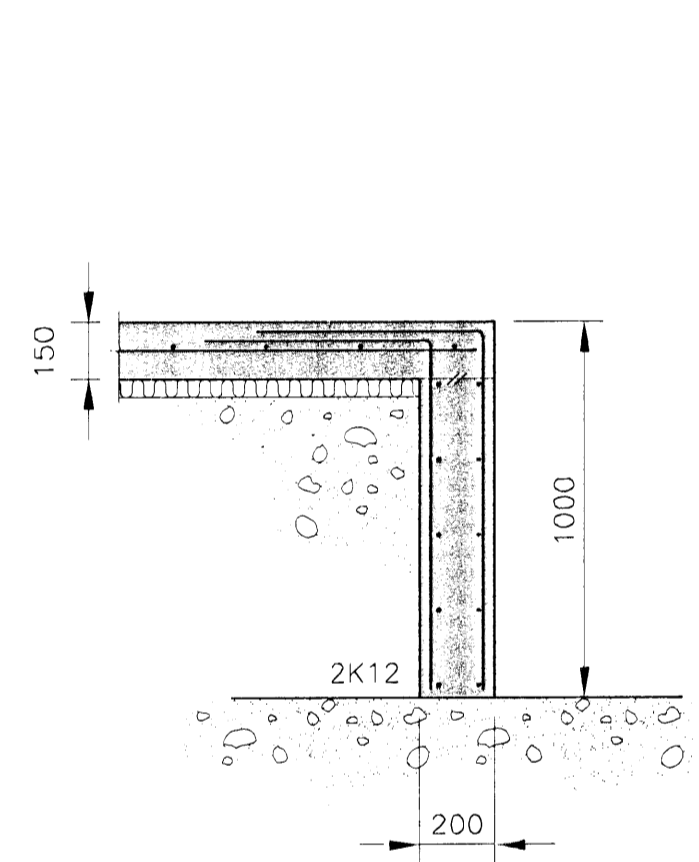


05 SNID
113|511 MKV. 1

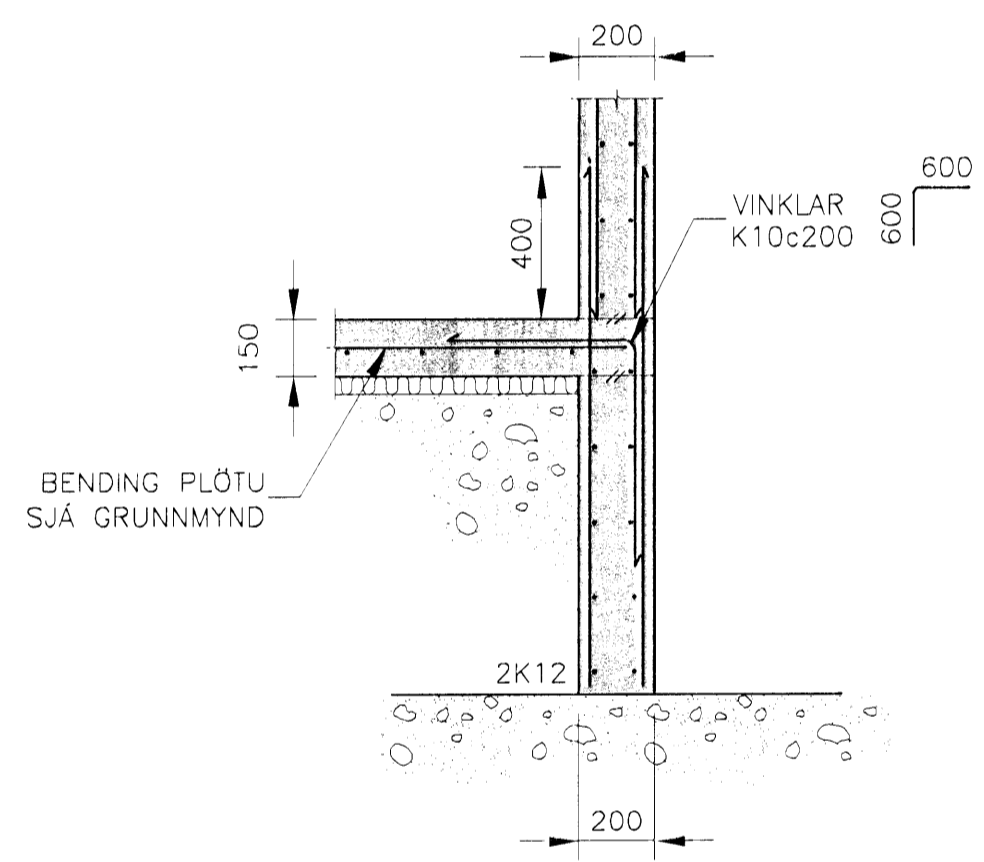


06 SNID
113|511 MKV. 1

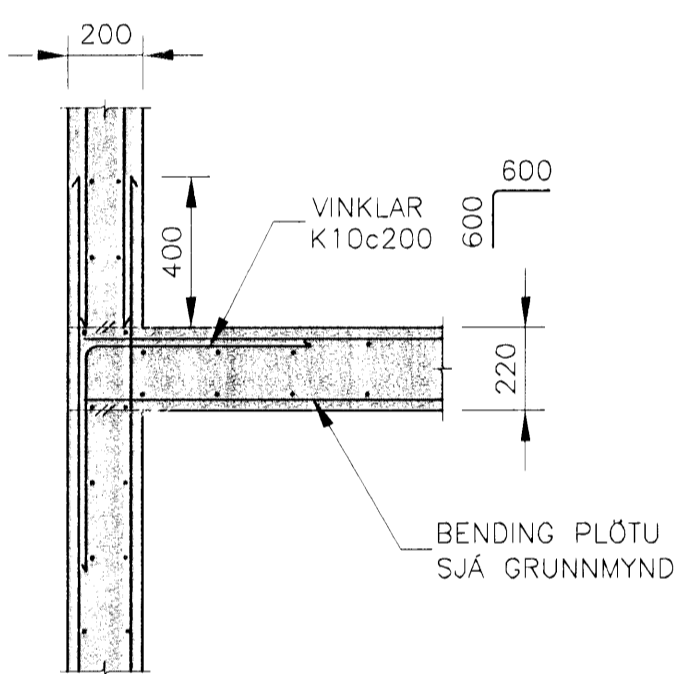


07 SNID
112|511 MKV. 1
121
122
123
132

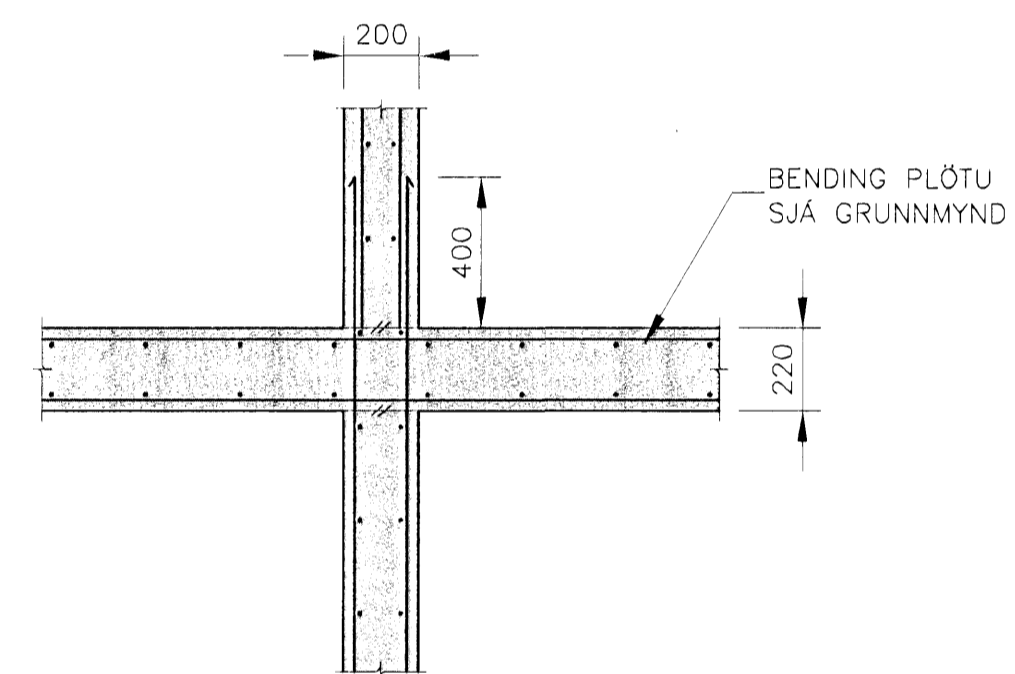


08 SNID
121|511 MKV. 1
123
132

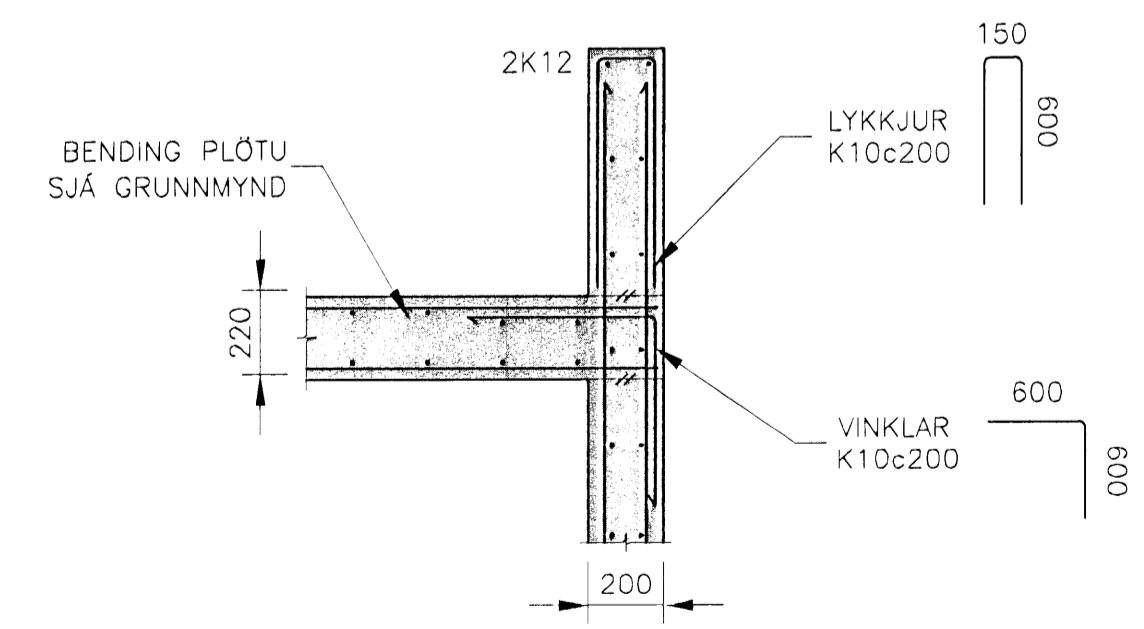

09 SNID
121|511 MKV. 1
122
123

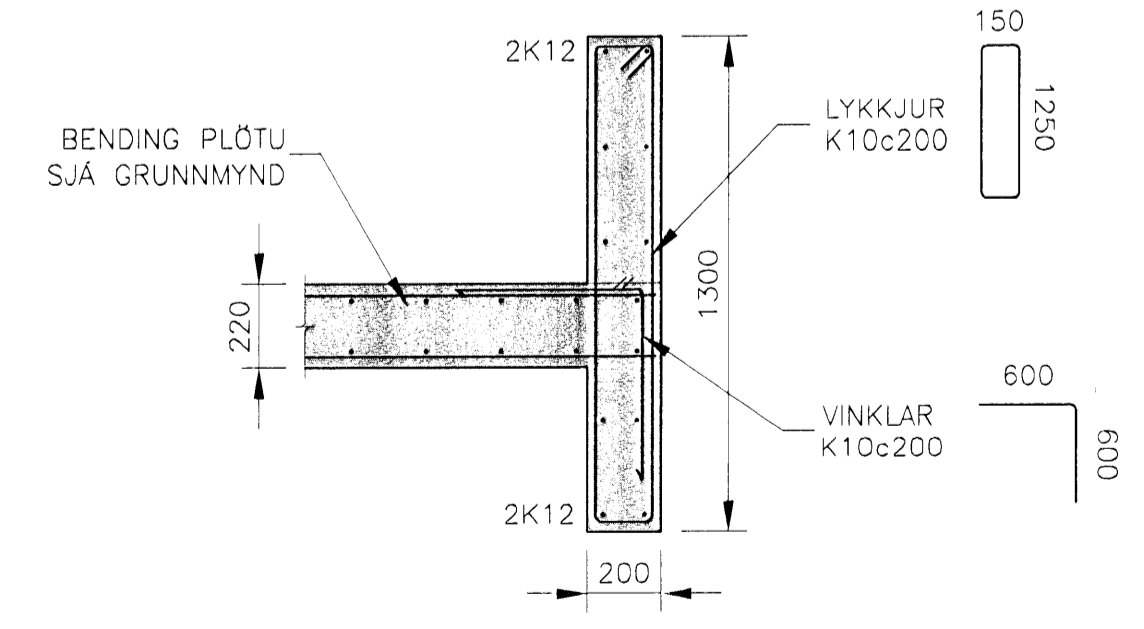


10 SNID
121|511 MKV. 1
122
123

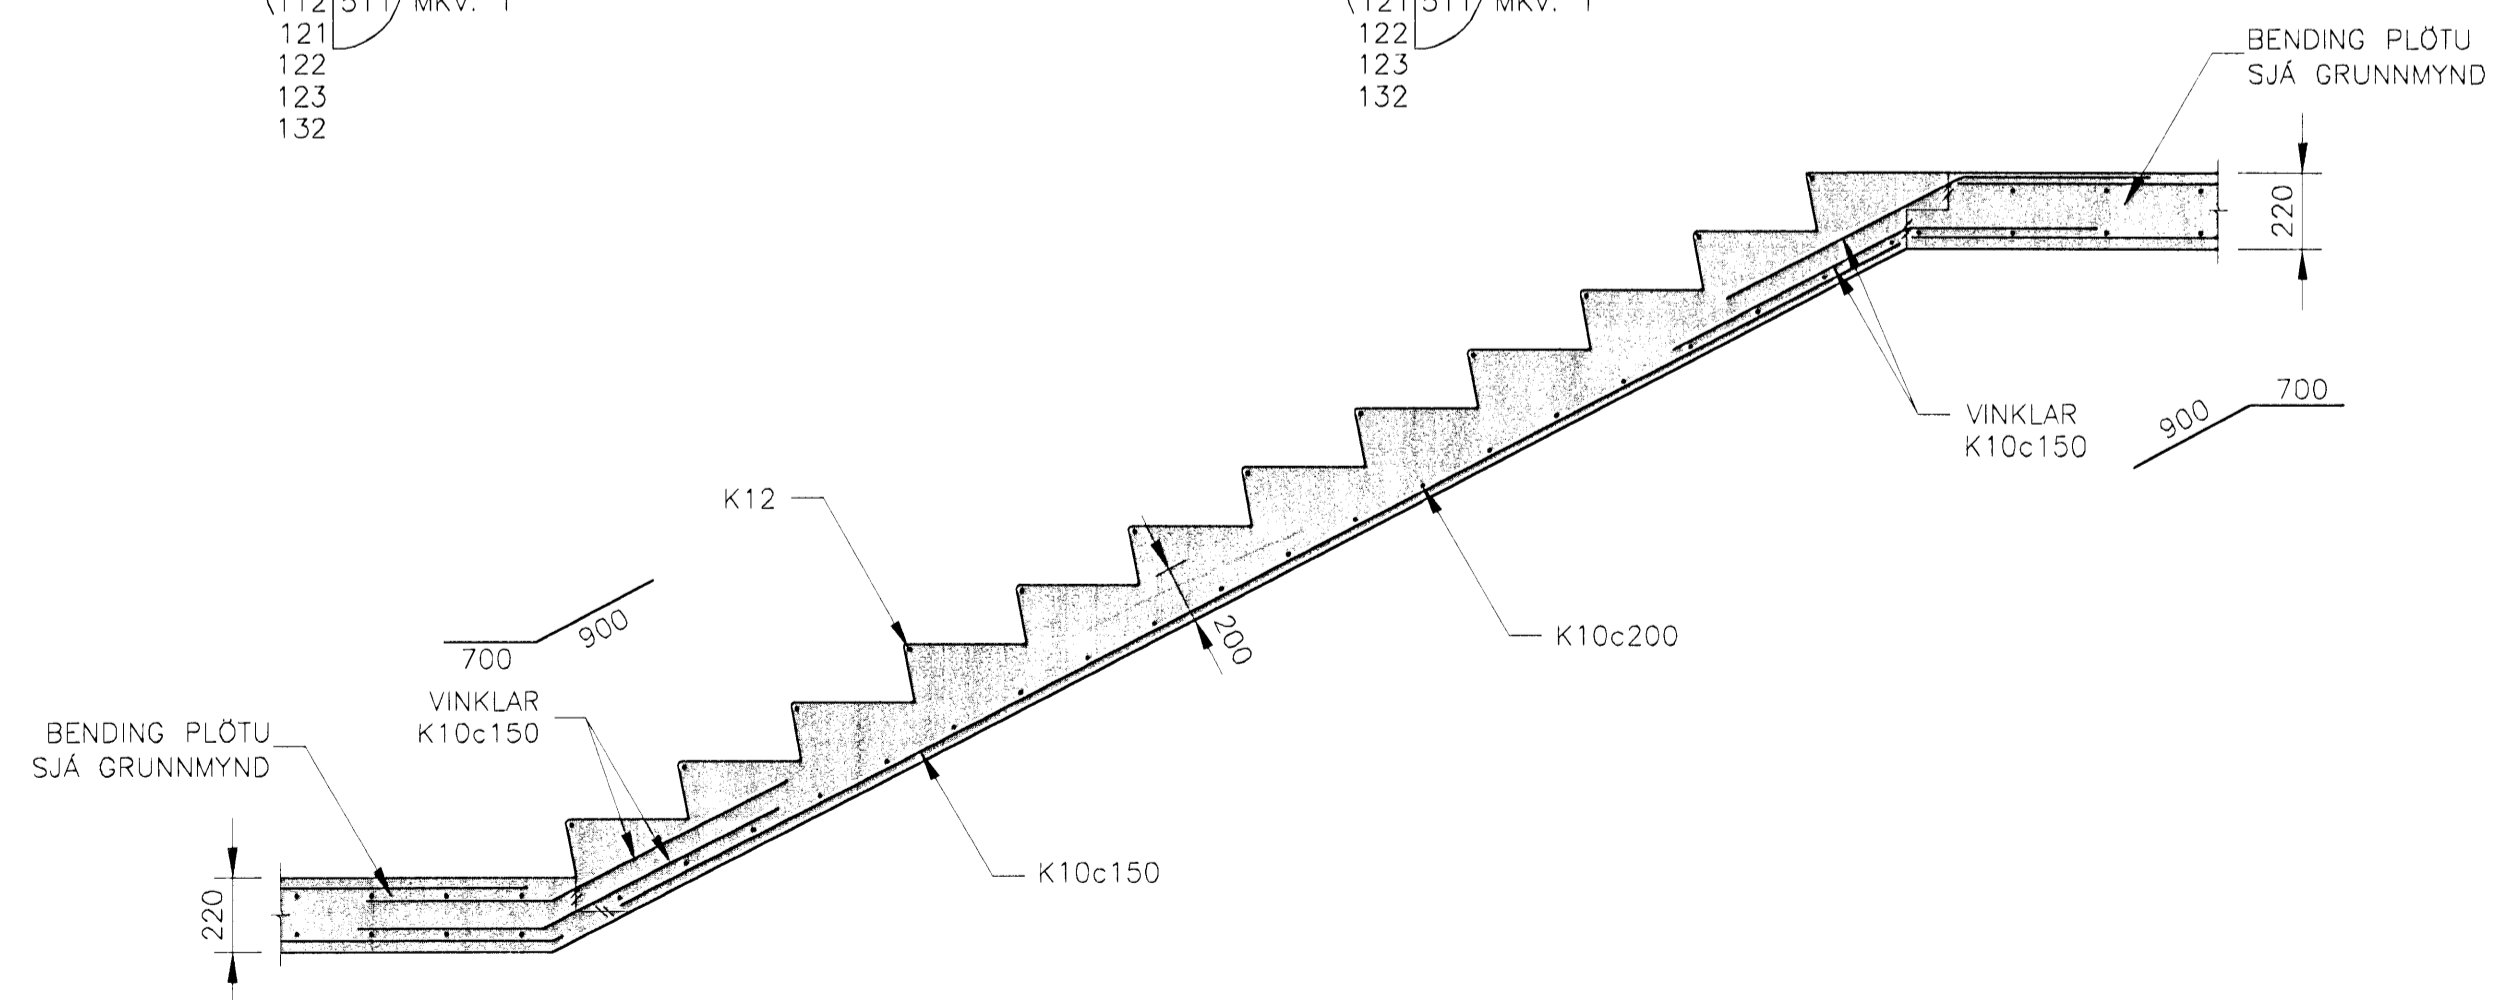

11 SNID
121|511 MKV. 1
123

SKÝRINGAR

- 1- ALMENNAR SKÝRINGAR SJÁ B001-B004
- 2- JÁRNABENDING Í VEGGJUM ER
 - K10C200 LÓDRÉTT
 - K10C250 LÁRÉTT
 Í BÁÐUM BYRGÐUM, NEMA ANNAD SÉ TEKID FRAM
- 3- 75 MM EINANGRUN UNDIR SÖKKLUM

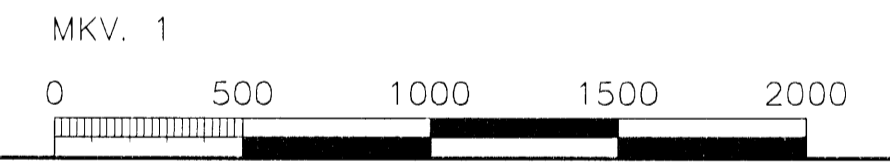

NR.	DAGS.	SKÝRINGAR.	HA.	YFI.	SP.
B1	01.09.08	BYGGINGATEIKNING	THJ		

DAGS UNDIRSKRIFTAR: *THJ* NAFN OG KT. SAMRÆMINGARHÖNNUDAR:
UNDIRSKRIFT SAMRÆMINGARHÖNNUDAR: *Sveinlaug S. Gunnlaugsson*



GRENSÁSVEGI 1, 108 REYKJAVÍK, SÍMI 422 3000, FAX: 422 3001
VEFFANG: www.mannvit.is NETFANG: mannvit@mennvit.is

HEITI VERKS:
BJARKAVELLIR 3
LEIK- OG GRUNNSKÓLI

HEITI TEIKNINGAR:
BURÐARVIRKI
VEGGJÓR OG PLÖTUR
SÉRMYNDIR

TEIKNAD:	BLAD NR.	N. BL. NR.	TÖLVUSKRÁ:	VNR:
JBD			B511-514.dwg	3.151.240
HANNAD:	YFIRFARID:	MKV:	NR. TEIKNINGAR:	
THJ		1:20	B511	
DAGS UNDIRSKRIFTAR:	NAFN OG KT. HÖNNUDAR:	UNDIRSKRIFT HÖNNUDAR:	ÚTGÁFA:	
01.09.2008	MANNVIT	430572-0169	B1	
UNDIRSKRIFT HÖNNUDAR: LÁRUS ÁRS/ELSSON			ÚTGÁFA:	
20080625119			B1	