
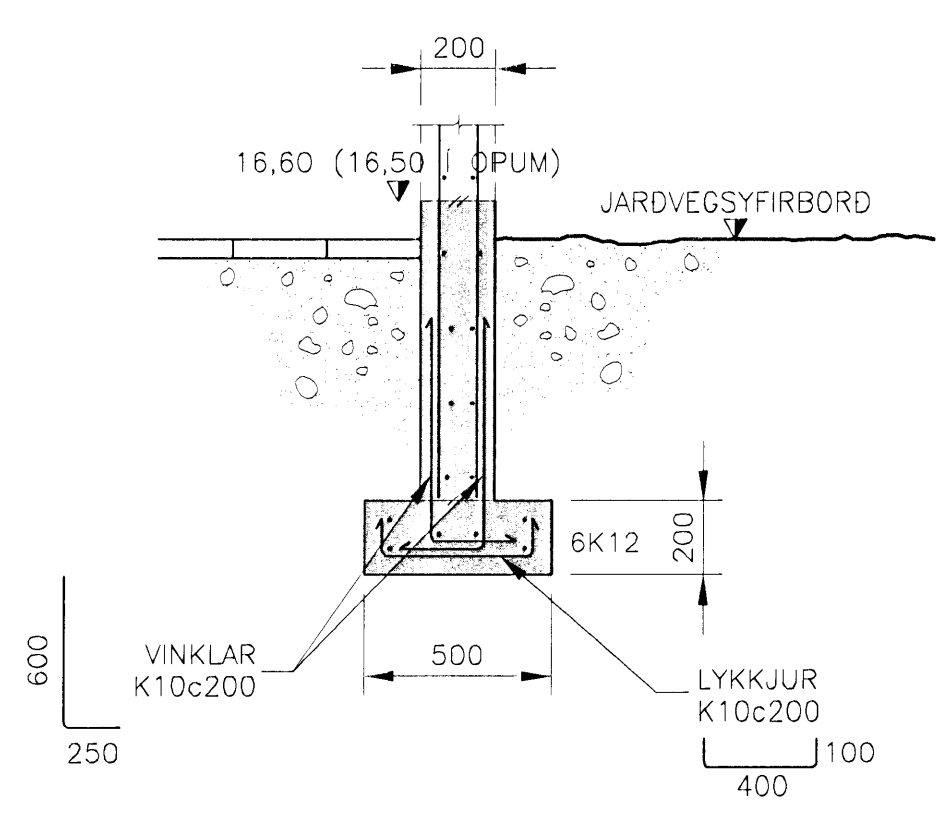
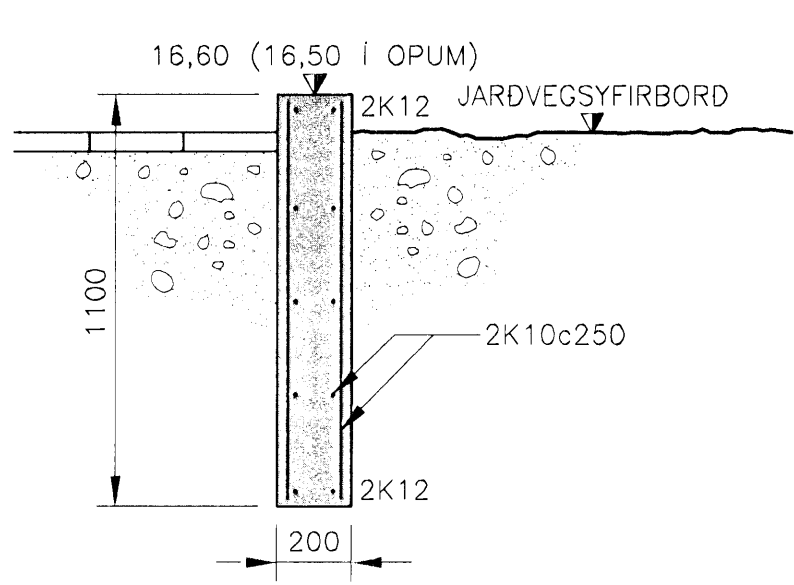


U4 UNDIRSTADA U4
111|502 MKV. 1

U5 UNDIRSTADA U5
111|502 MKV. 1

U6 UNDIRSTADA U6
111|502 MKV. 1

- SKÝRINGAR**
- ALMENNAR SKÝRINGAR SJÁ B001-B004
 - JÁRNABENDING Í VEGGJUM ER
 - K10C200 LÖDRÉTT
 - K10C250 LÁRÉTT
 Í BÁÐUM BYRGDUM, NEMA ANNAD SÉ TEKID FRAM

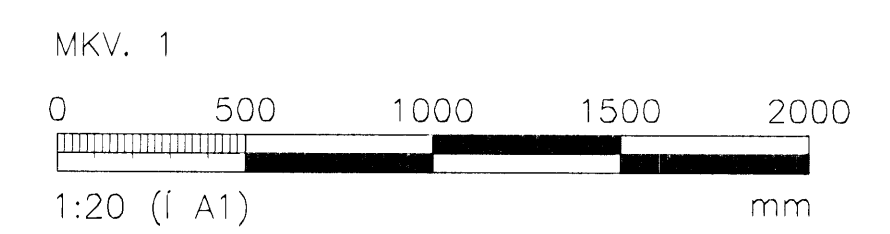

28 SNID
111|502 MKV. 1
113

29 SNID
111|502 MKV. 1

ÚTGÁFUERILL					
NR.	DAGS.	SKÝRINGAR:	HA.	YF.	SB.
B1	01.09.08	BYGGINGATEIKNING	EV		
DAGS UNDIRSKRIFTAR: NAFN OG KT. SAMRÆMINGARHÖNNUDAR:					
UNDIRSKRIFT SAMRÆMINGARHÖNNUDAR:					
 MANNVIT VERKFRÆÐISTOFA GRENASÍSVEGI 1, 108 REYKJAVÍK, SÍMI: 422 3000, FAX: 422 3001 VEFANG: www.mannvit.is, NETFANG: mannvit@mennvit.is					
HEITI VERKS:					
BJARKAVELLIR 3 LEIK- OG GRUNNSKÓLI					
HEITI TEIKNINGAR:					
BURÐARVIRKI UNDIRSTÖÐUR SÉRMYNDIR					
TEIKNAD:	EyGJBD	BLAD NR.	N. BL. NR.	TÖLVUSKRA:	VNR.
HANNAÐ:	EV	YFIRFARID:	MKV:	B501-502.dwg	3.151.240
DAGS UNDIRSKRIFTAR:	01.09.2008	NAFN OG KT. HÖNNUDAR:	MANNVIT	430572-0169	NR. TEIKNINGAR:
UNDIRSKRIFT HÖNNUDAR:	LARUS ARSRETTSSON	2008625119			B502
ÚTGÁFA:					B1