



HÚS 21b - GRUNNMYND 6. HÆÐ - 1:50

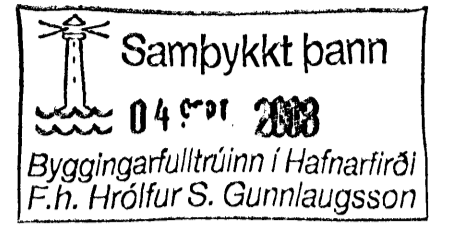

ÁRTUN SAMRÆMINGARHÖNDLÓDAR

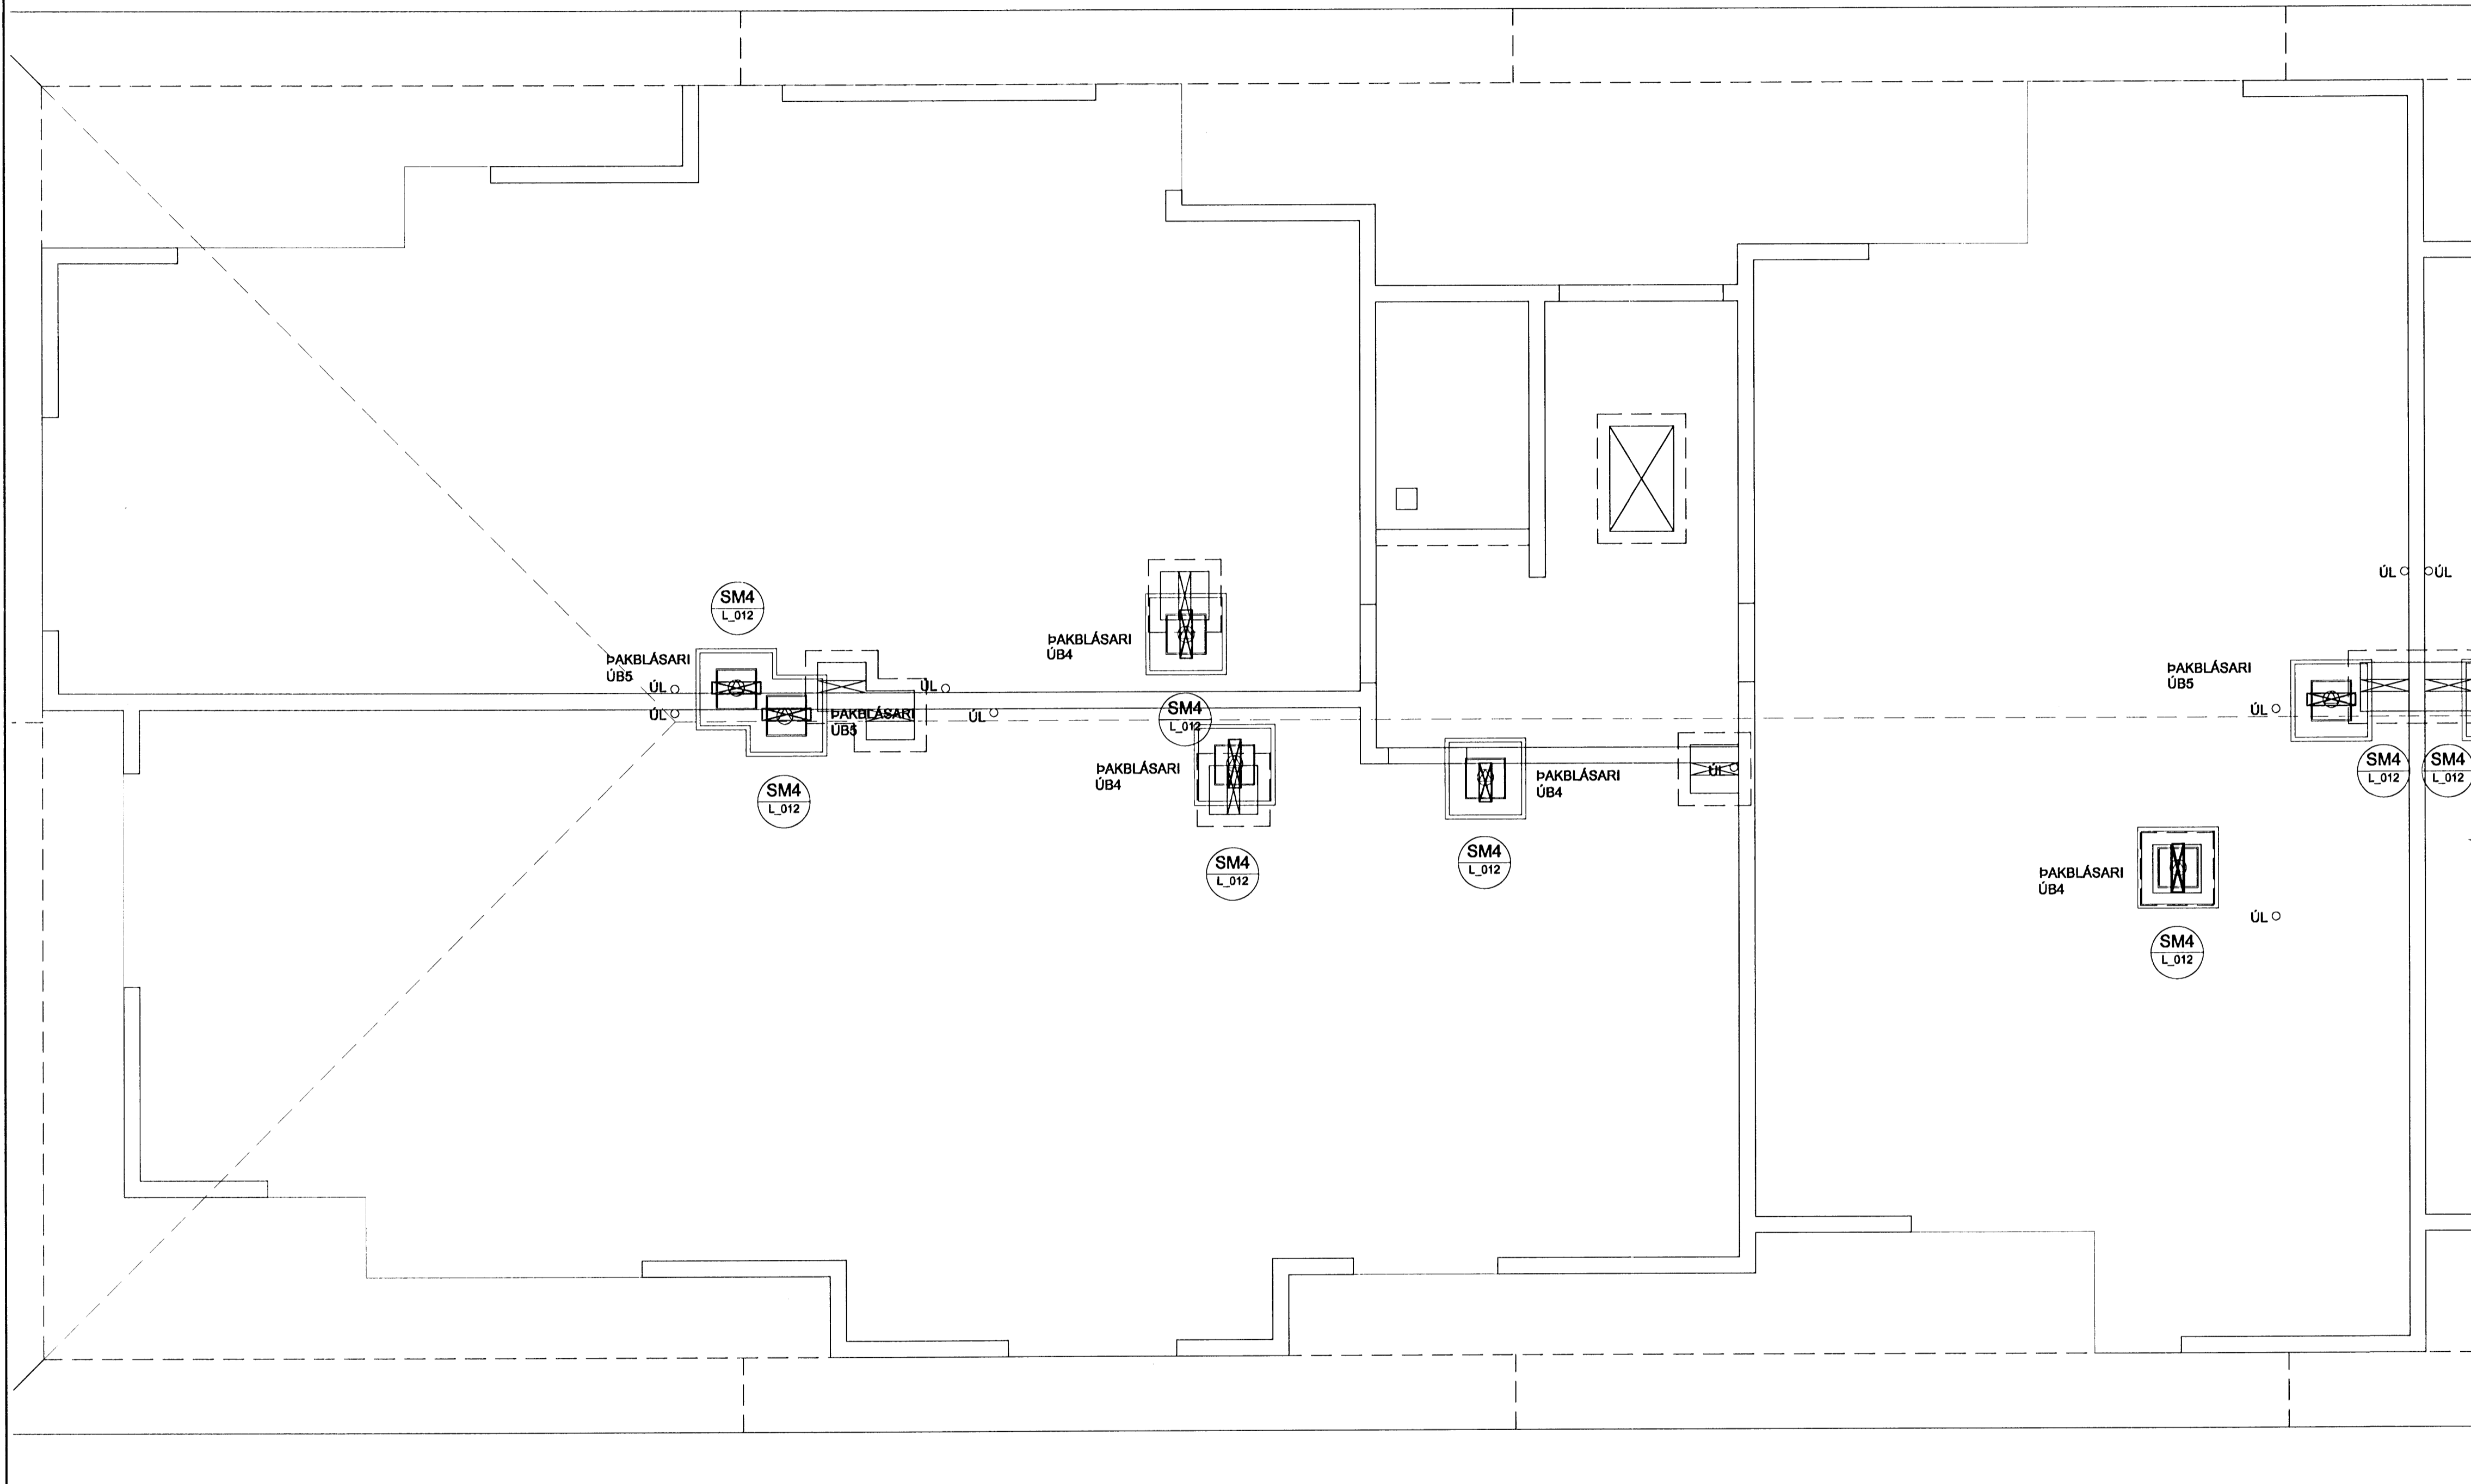

BR.	DAGS.	BREYTING	REIKN.	TEIKN.
NORÐURBAKKI 21b				
DRIFA- HITA- OG LOFTRÆSISKERFI				
6.HÆÐ				
GRUNNMYND				
MKV.	1:50			
DAGS.	14.08.2008			
HANNAÐATEIKN.	ÞÓGG			
VERKFR.	05104			
YFIRFARID.	B			
SAMÞYKKT.	<i>[Signature]</i>			
KENNITALA.	130657-4439			
TEIKN. NR.	L(21b)_436			

