



HÚS 21a - GRUNNMYND 6. HÆÐ - 1:50

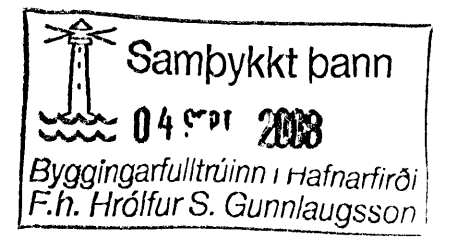

ÁRITUN SAMRÆMINGARHÖNNUNAR

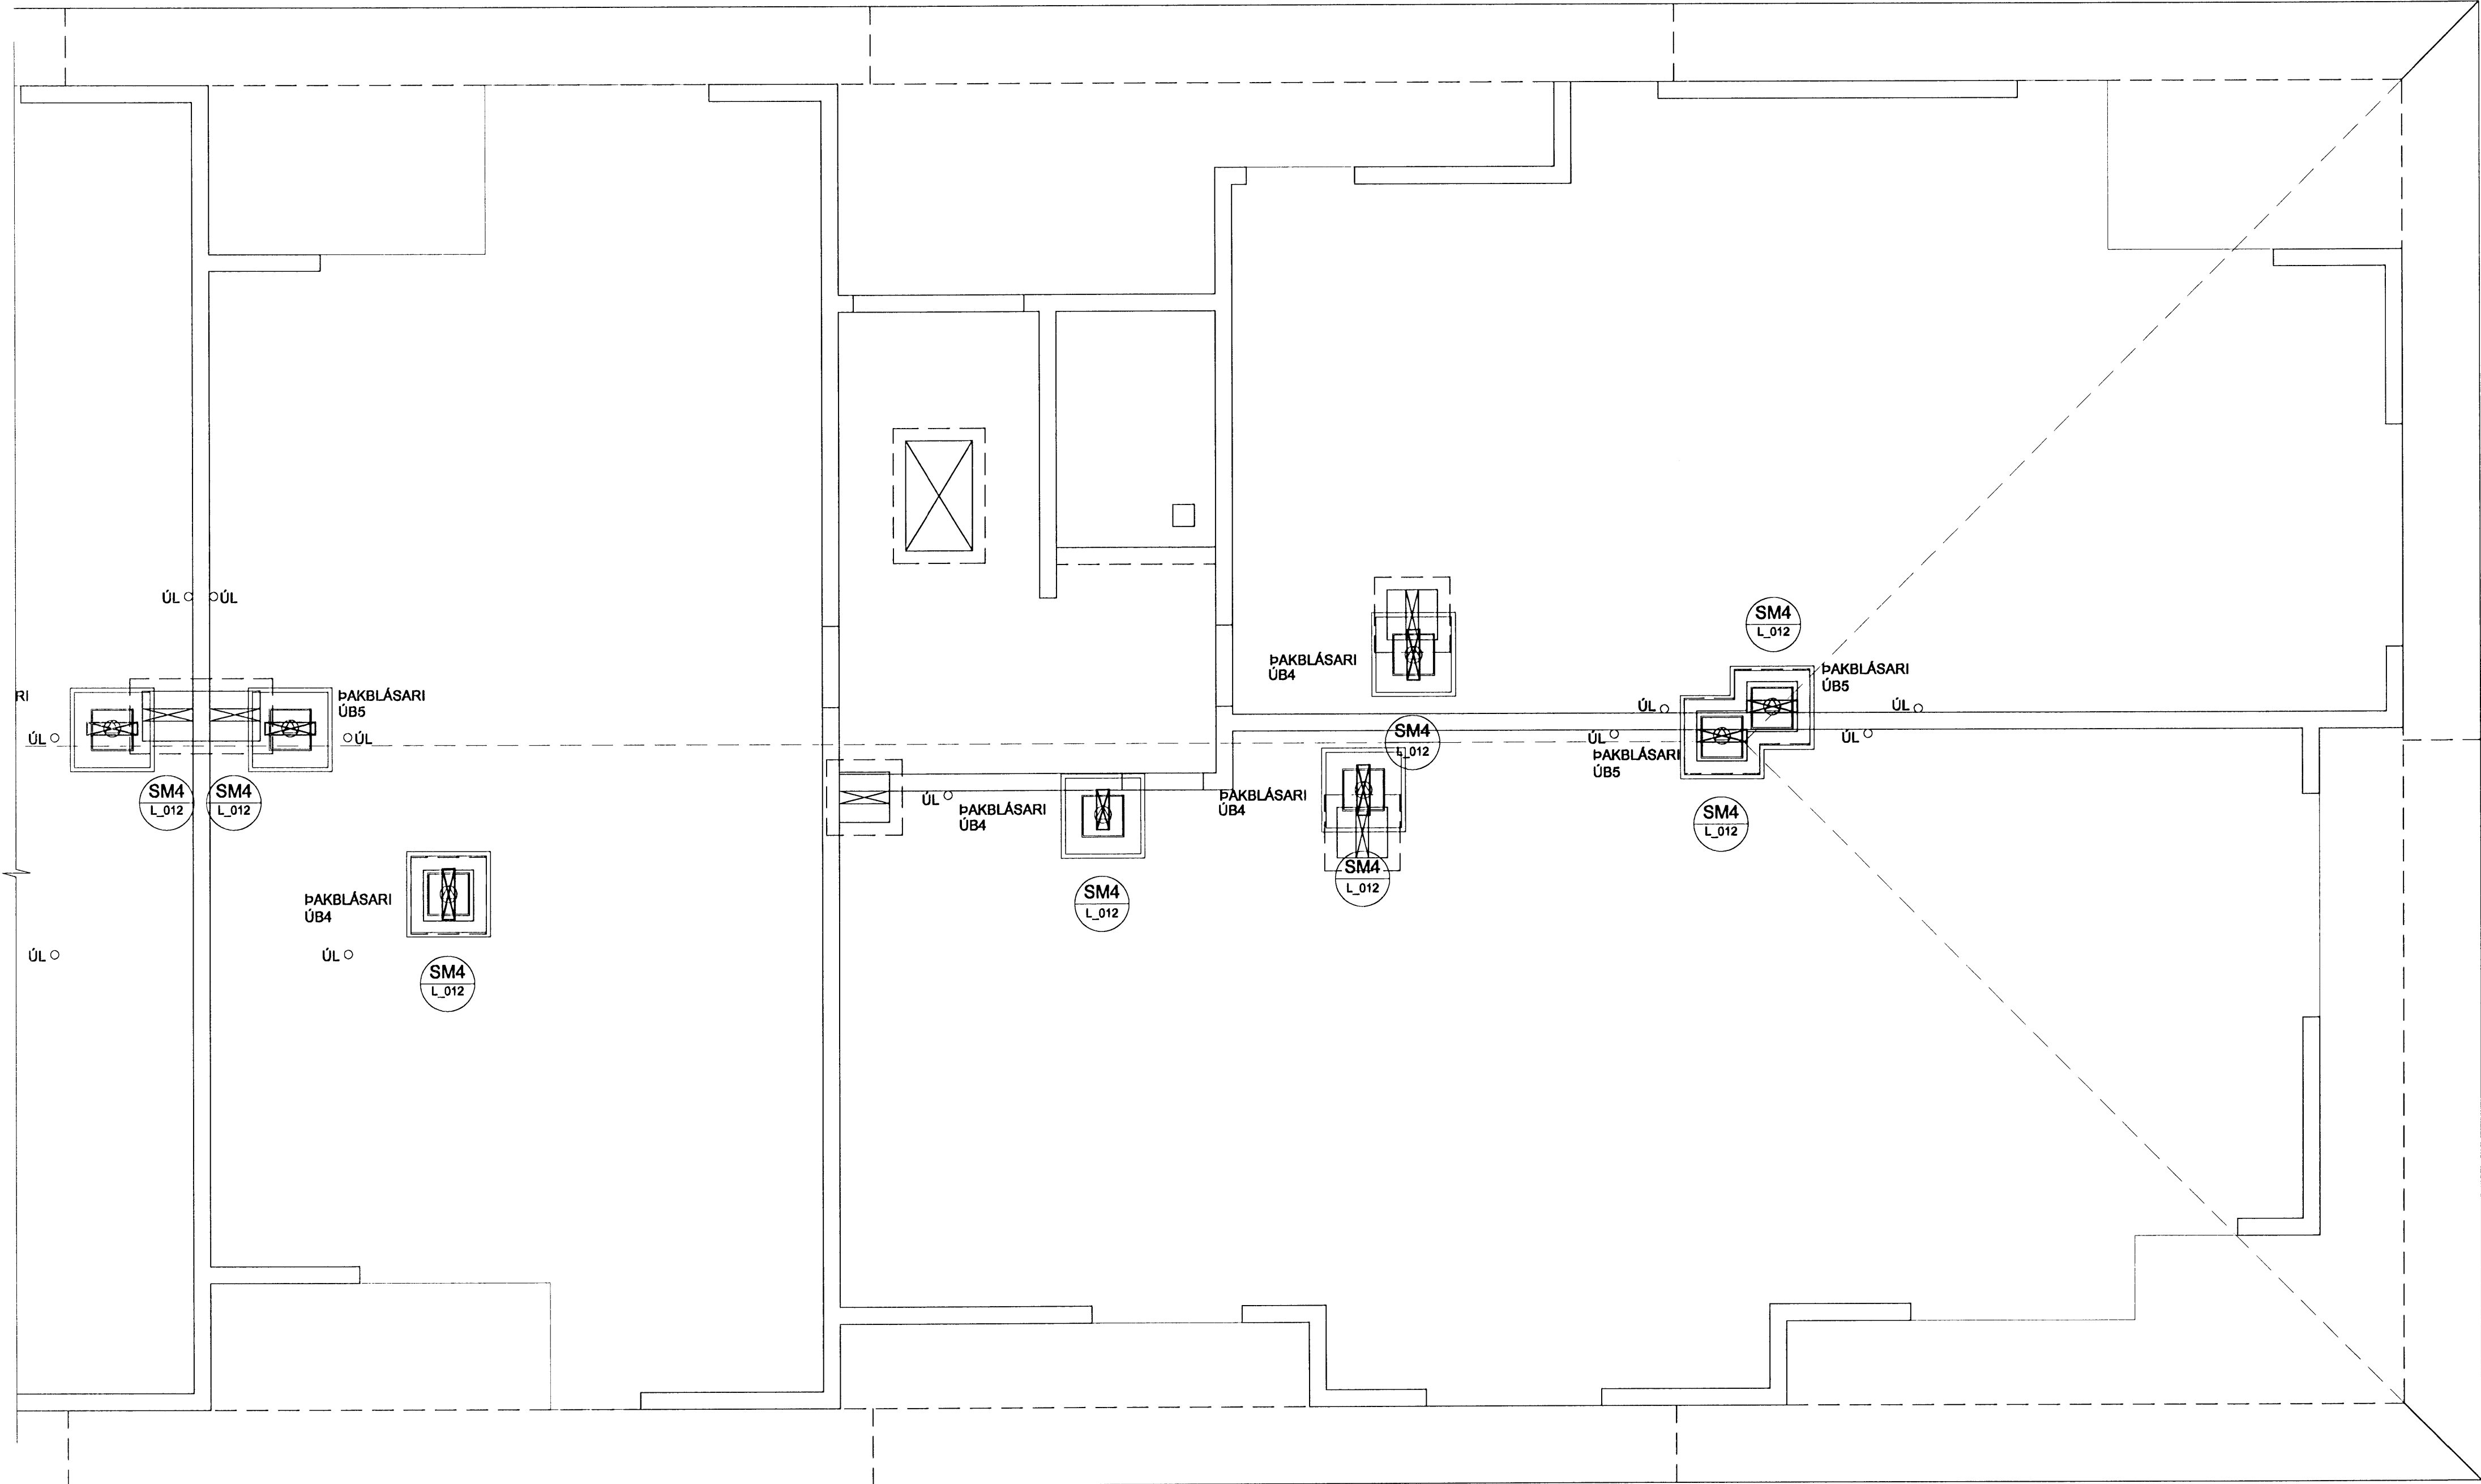

Dr. Einar
Kt. 110457-2789
BATTERIÐ

TILVÍSANIR:
ALMENNAR SKÝRINGAR SJÁ BL. NR. L(15-21)_001

BR. DAGS. BREYTING	REIKN. TEIKN
NORÐURBAKKI 21a	
DRIFA-, HITA- OG LOFTRÆSIKERFI	
6 HÆÐ	
GRUNNMYND	
MKV:	1:50
DAGS:	14.08.2008
HANNAÐ/TEIKN:	HÖGÓ
VERKNR.:	05104
IAV	Conis
YFIRFARID: JB	Kenntala: 500105-1400
SAMÞYKKT: <i>Einar</i>	Höfundur: 11.201 Köpungur
KENNTALA: 130587-4439	Sími: 517-3000
TEIKN NR:	L(21a)_435

