


HÚS 21b - LAGNIR Í GRUNNI - 1:50

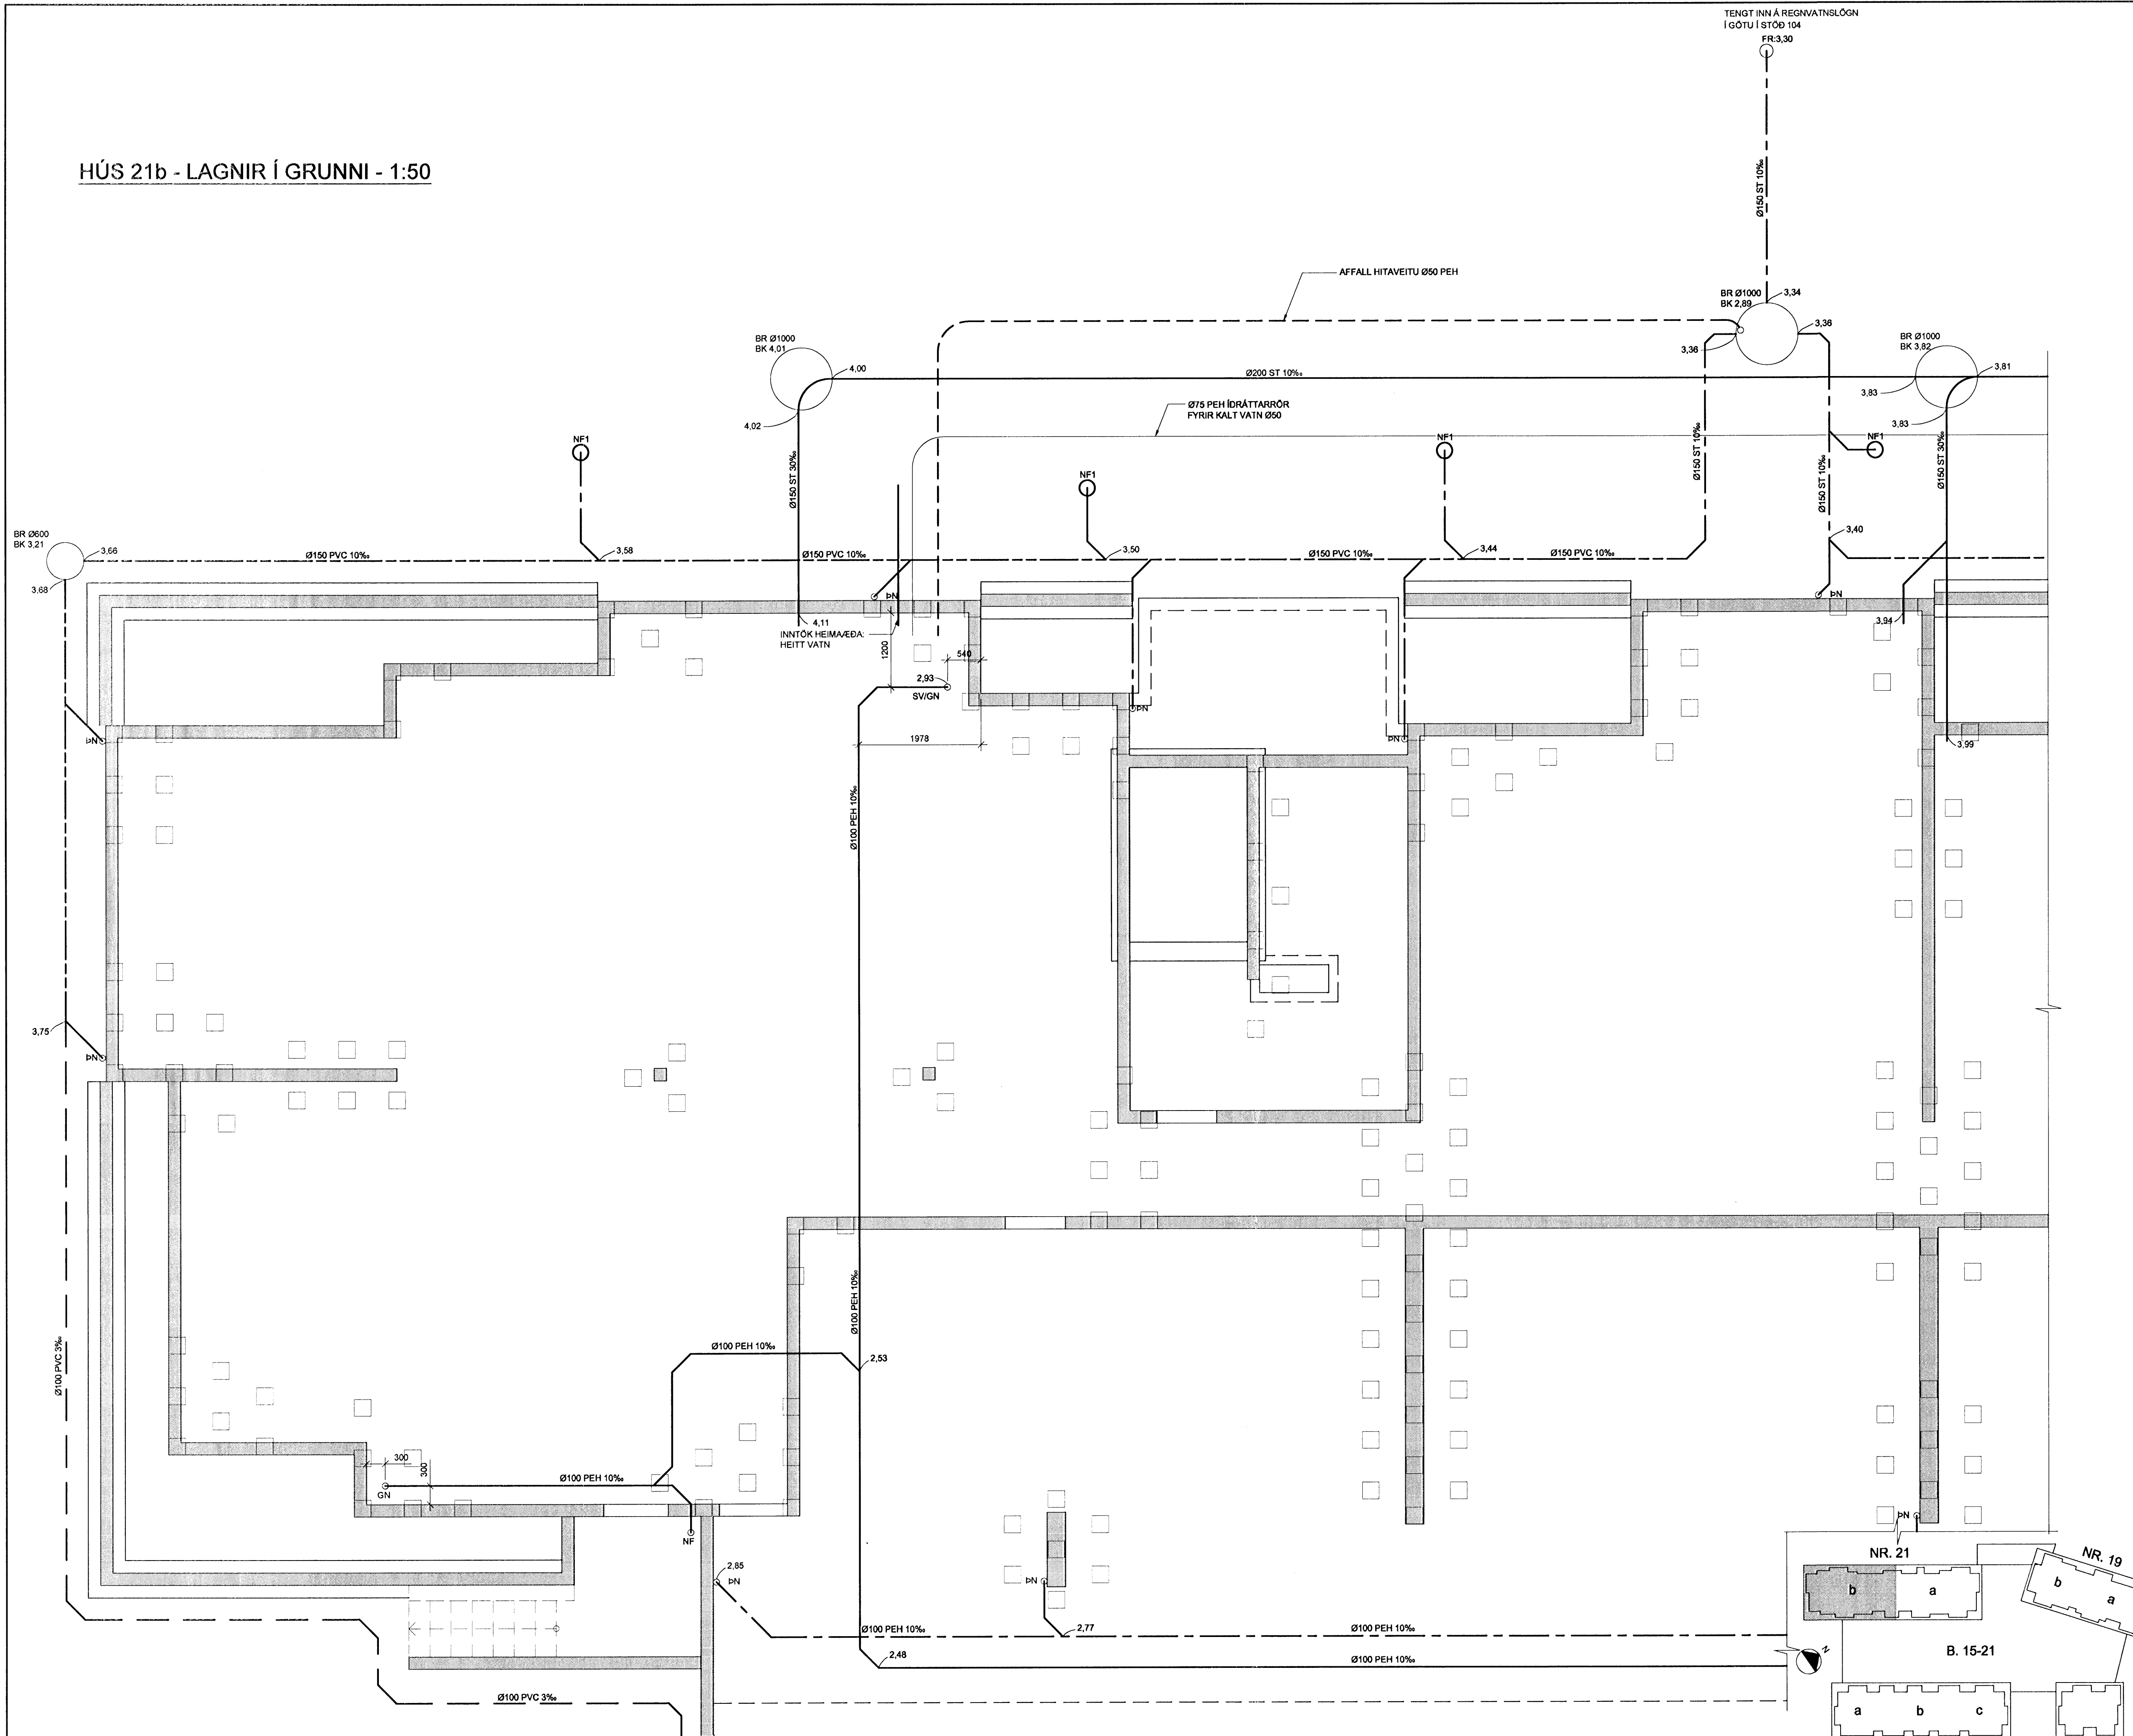

ÁRITUN SAMRÆMINGARHÖNDUÐAR



*Þy. Ómar*  
Kt. 110457-2789

TILVÍSANIR:  
ALMENNAR SKÝRINGAR . . . . . SJÁ BL. NR. L(15-21)\_001

BR	DAGS	BREYTING	REIKN	TEIKN
<b>NORÐURBAKKI 21b</b>				
DRIFA- OG HITAKERFI				
LAGNIR Í GRUNNI				
GRUNNMÝND				
MKV:	1:50			
DAGS:	14.08.2008			
HANNAÐ/TEIKN:	SÖGG			
VERKNR:	05104			
<b>IAV</b>		<b>Conís</b>		
YFIRFARID:	JA			
SAMBYKKT:	<i>Ómar</i>			
KENNITALA:	130057-4439			
TEIKN NR:	L(21b)_402			