



BÍLAGEYMSLA - GRUNNMYND KJALLARA - 1:50

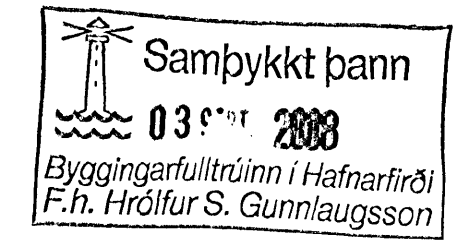


ÁRITUN SAMRÆMINGARHÖNNUNAR

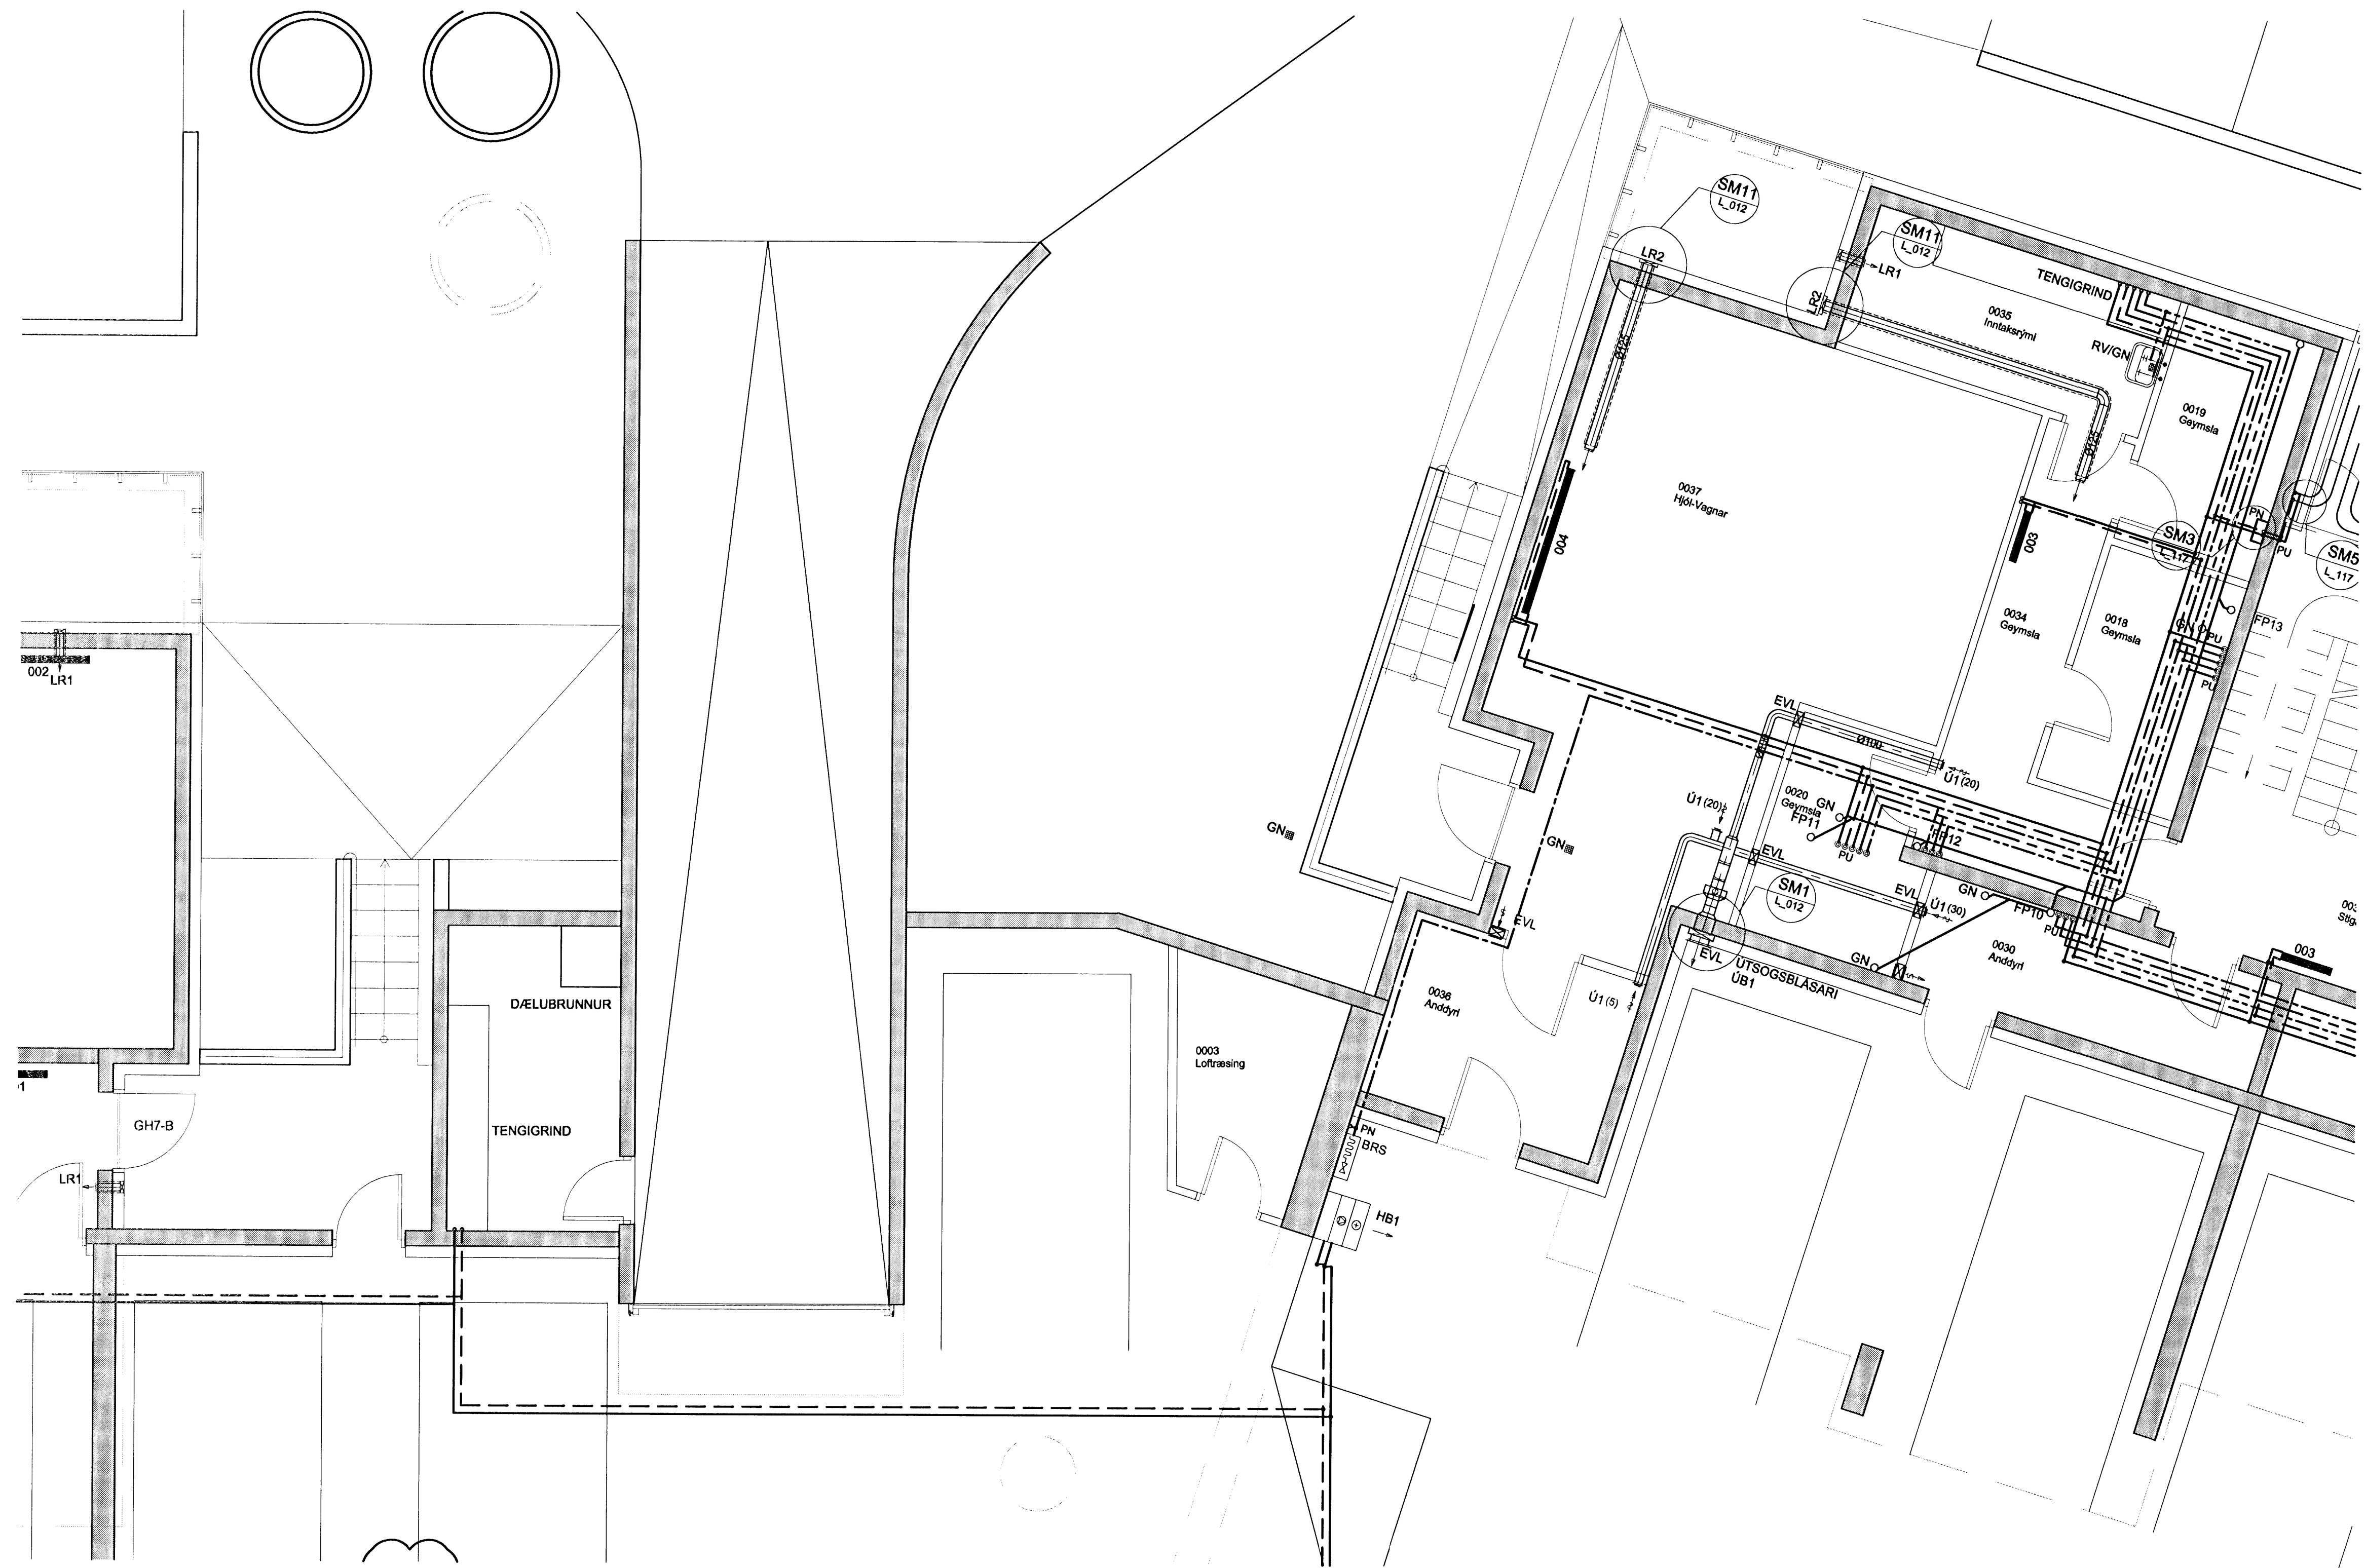

Hröfur S. Gunnlaugsson
Kt. 110457-2789

TILVÍSANIR:
ALMENNAR SKÝRINGAR SJÁ BL. NR. L(15-21)_001
FRÁVEITUKERFI SJÁ BL. NR. L(15-21)_012
NEYSLUVATNS- OG HITAKERFI SJÁ BL. NR. L(15)_015
RÚMMYND SJÁ BL. NR. L(15)_015

BR. DAGS. BREYTING REIKN. TEIKN.
NORÐURBAKKI 15-21 BÍLAGEYMSLA
ÞRIFA-, HIT- OG LOFTRÆSIKERFI
GRUNNMYND

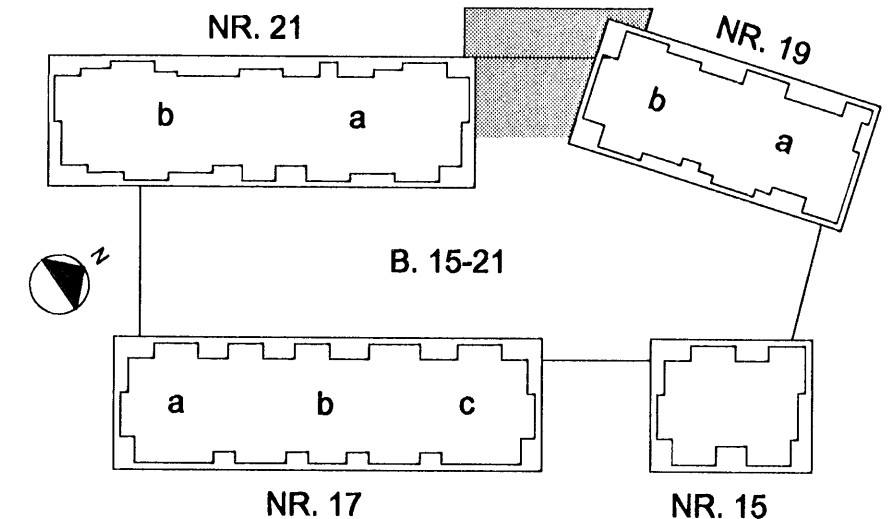MKV: 1:50
DAGS: 14.08.2008
HANNADTEIKN: ÞÓGG
VERKNR: 05104



YFIRÁR: *Jóns*
 SAMÞYKKT: *Jóns*
 KENNITALA: 130667-4439
 TEIKN NR. L(BG)_514

Kennitala: 000105-1402
 Húsnúmer: 11_2011
 Sími: 517-3000
 Vefbúnaður: www.conis.is