



Skýringar: Sjá teikningu nr. 43-01

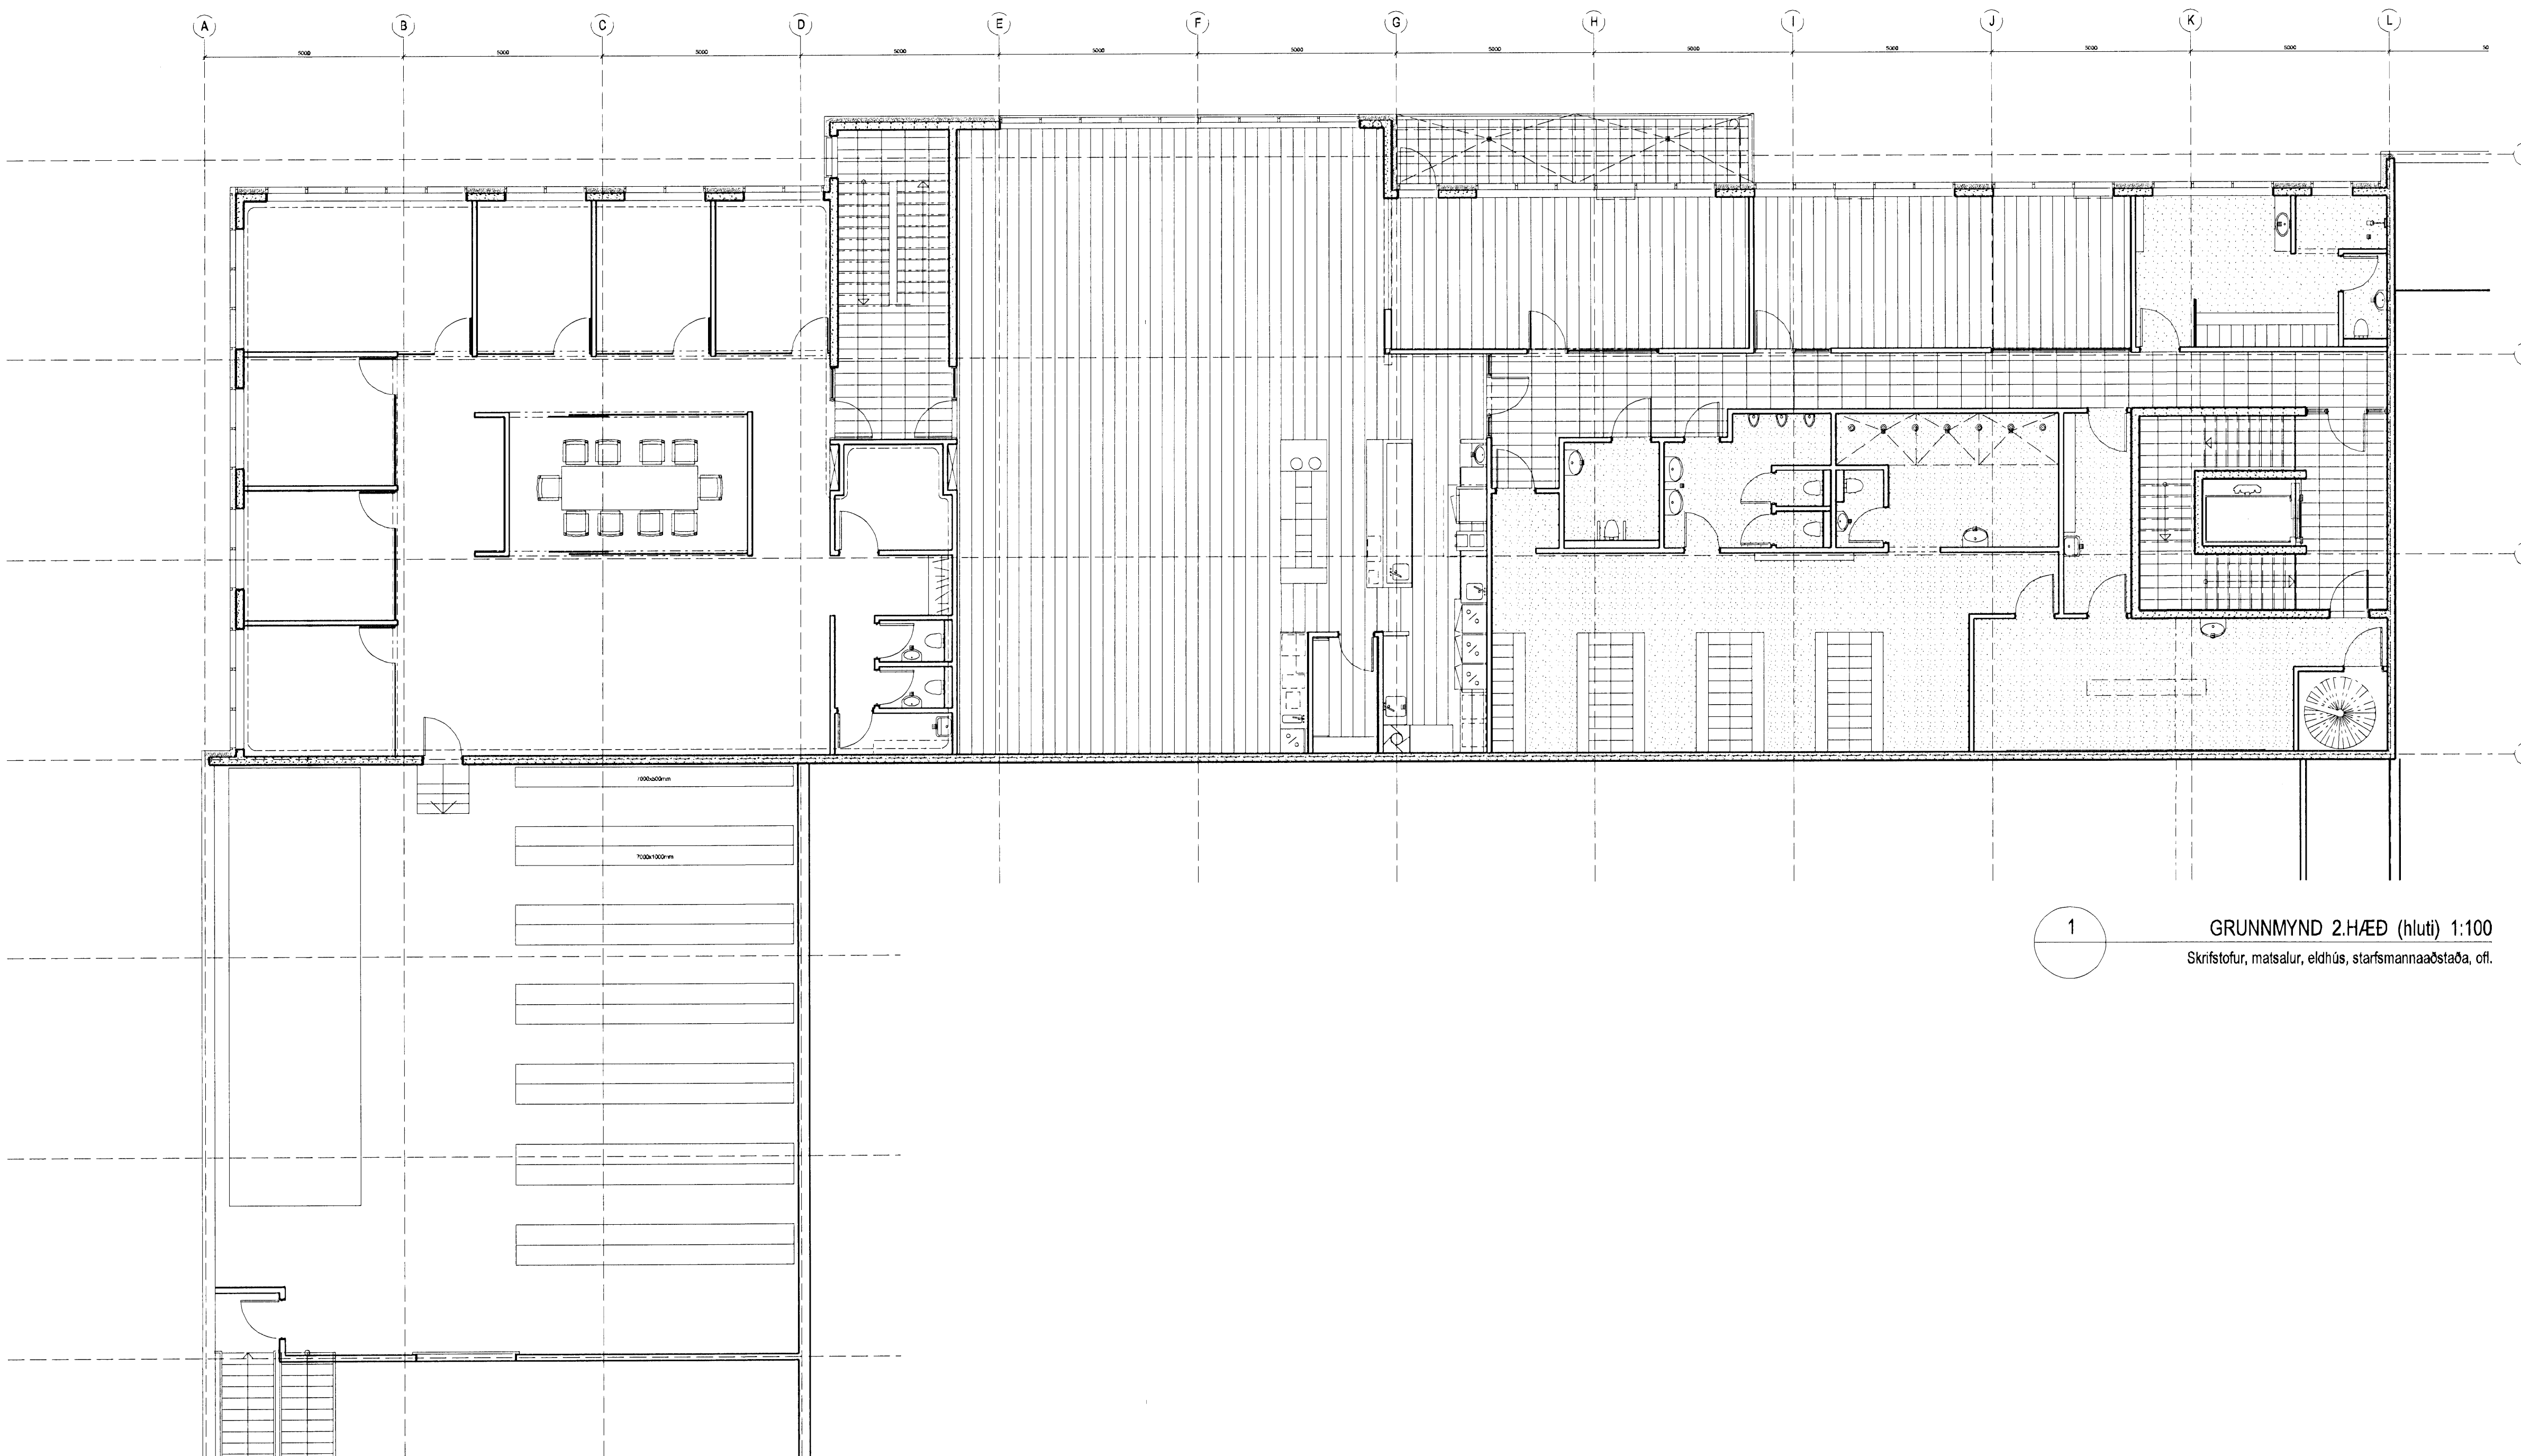

1 GRUNNMYND 2.HÆÐ (hluti) 1:100
Skrifstofur, matsalur, eldhús, starfsmannaaðstaða, of.

A OI HMH 18.09.2008
Tegund gólfúka ákvörðun

UTGÁFA
BREVINGAR

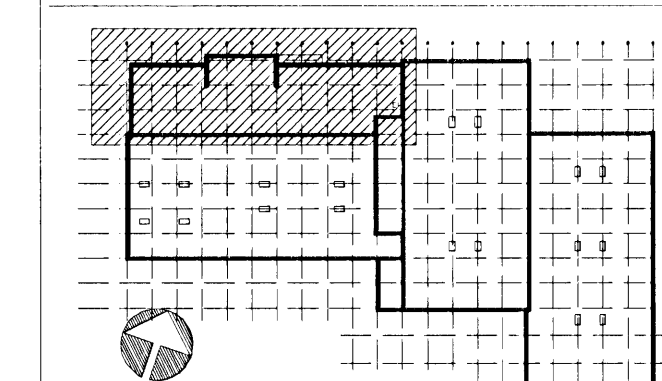

ASK Arkitektar
Geirgöllu 9
101 Reykjavík
Sími 515 0300
Fak 515 0319
www.ask.is

Áritun aðalhönnuðar:

Hemir
Helgi Már Halldórsson arkitekt FAI, kt. 301259-7049

GJÁHELLA 4, HAFNARFIRÐI
HÉÐINN

VERKTEIKNINGAR
GRUNNMYND 2. HÆÐ
GÓLFENI

VERK NÚM. 06124
HÖMUR TEIKNINGAR 43-02
UTGÁFA A



MOQ. 1 A1
1:100
TEIKNAD
HMH / OI
DAGS
28.03.2008
UTGÁFA
A