



2. HÆÐ

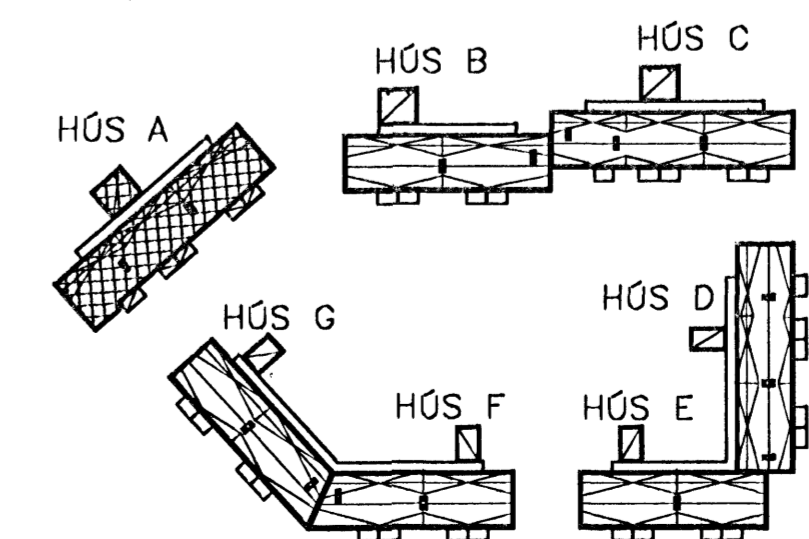

Gísli Gíslason
Kt. 180657-4809

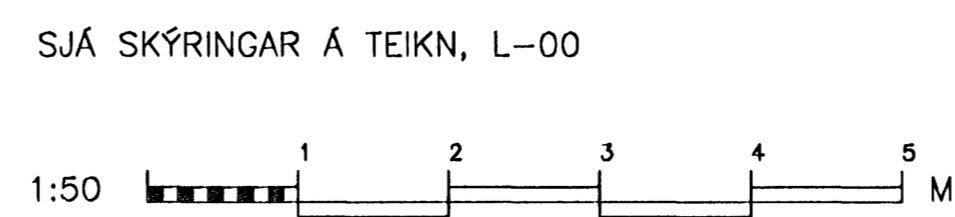

STAND	JLS	TEKNAÐ	JLS	MÁK.	1:50	VERNR.	V06-001
SWP.		SKR.		SKR.	15.05.06	TEKNAÐ	NR
DAG.		DAG.		DAG.			

BJARKAVELLIR 5- HÚS A, HAFNARFIRÐI
BYGGINGAFÉLAG NÁMSMANNNA
LOFTRÆSING
GRUNNMYND 2. HÆÐAR

VÍÐSJÁ
VERKFRÆÐISTOFA FRV
SKULAVÖRUSTÍG 3, 101 REYKJAVÍK
SÍM: 561 9040 DG 561 9043, FAX: 561 9044
NETFANG: vidsj@siggott.is