


Samþykkt þann
25 JUNI 2008
Bjarni Vesteinsson
Bjarni Vesteinsson
Öskubla

ÚTGÁFUFRILL
Úr Gildi


| | | | |
|----------------------------------|------------|----------------------------------|---------|
| NÖMUR: | DAGS: | SKÝRINGAR: | HANNAÐ: |
| B1 | 28.02.2008 | FRUMÚTGAFA | BV |
| DAGS. UNDIRSKRIFTAR: | | NAFN OG KT. SAMRÉMINGARHÖNNUÐAR: | |
| | | BJARNI VÉSTEINSSON 250945-4429 | |
| UNDIRSKRIFT SAMRÉMINGARHÖNNUÐAR: | | | |




SUDURHLID MKV.1

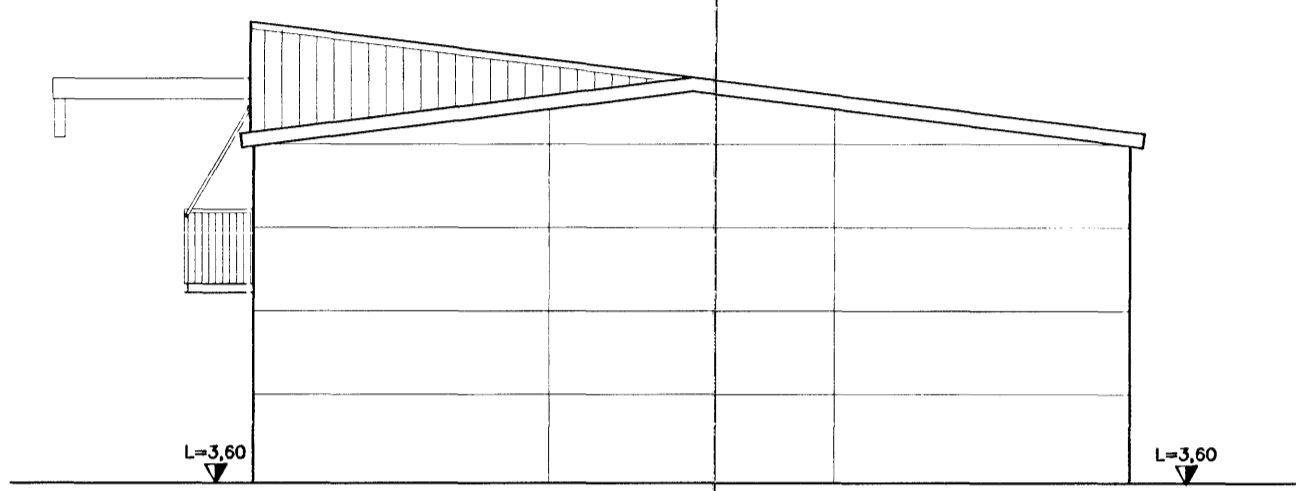


AUSTURHLID MKV.1

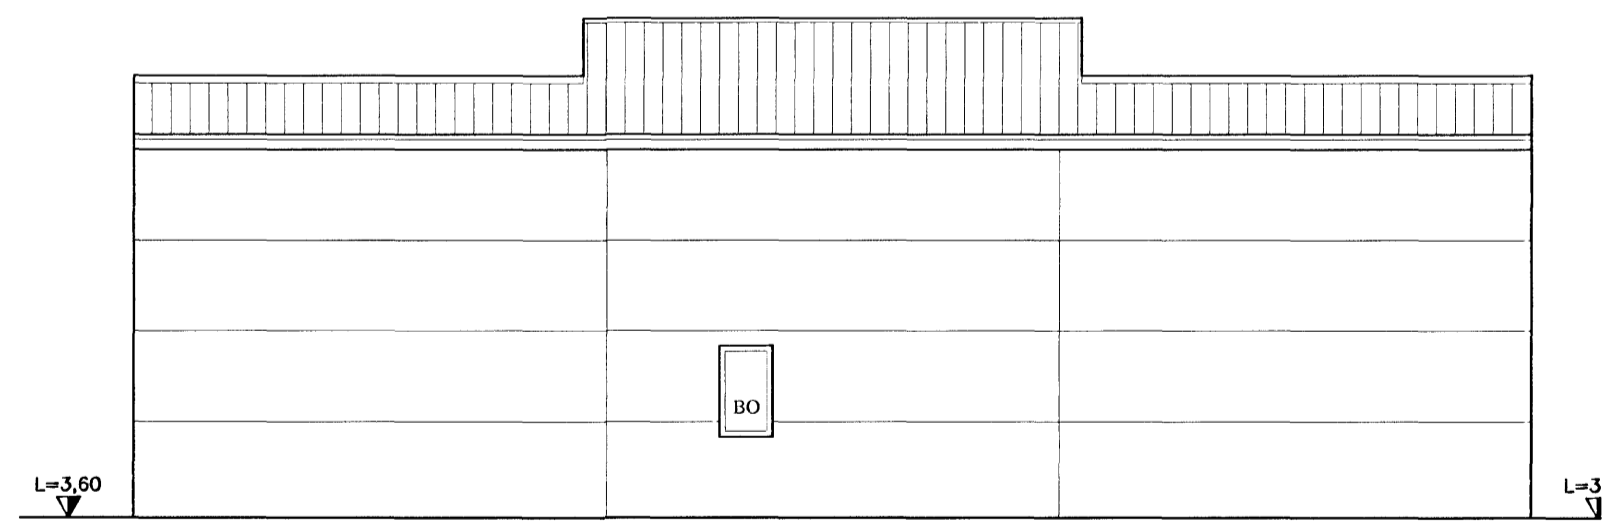

NORDURHLID MKV.1

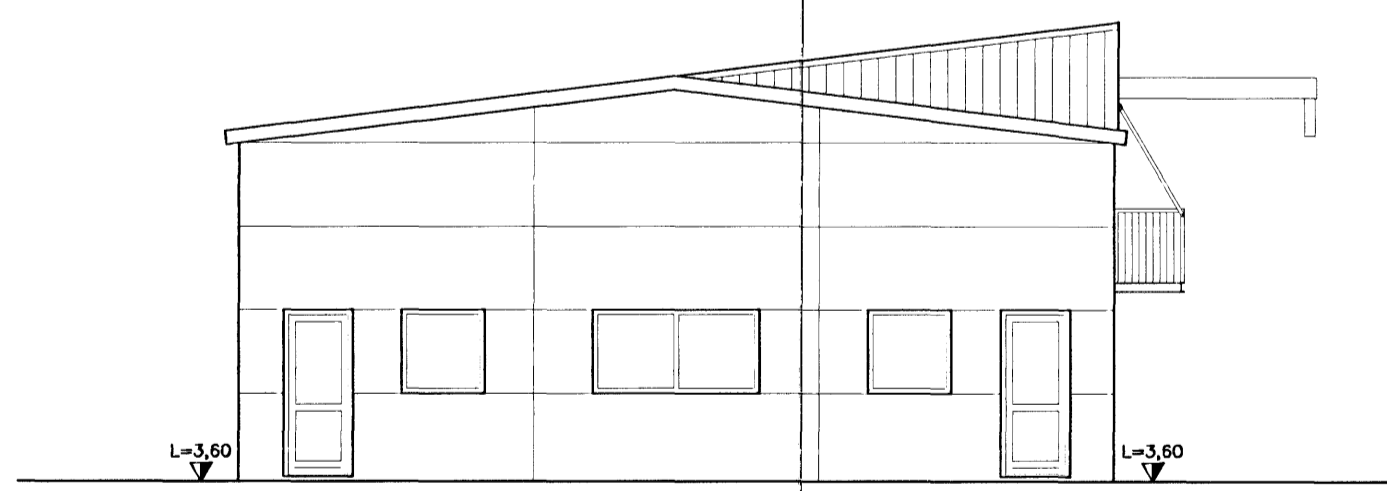

VESTURHLID MKV.1

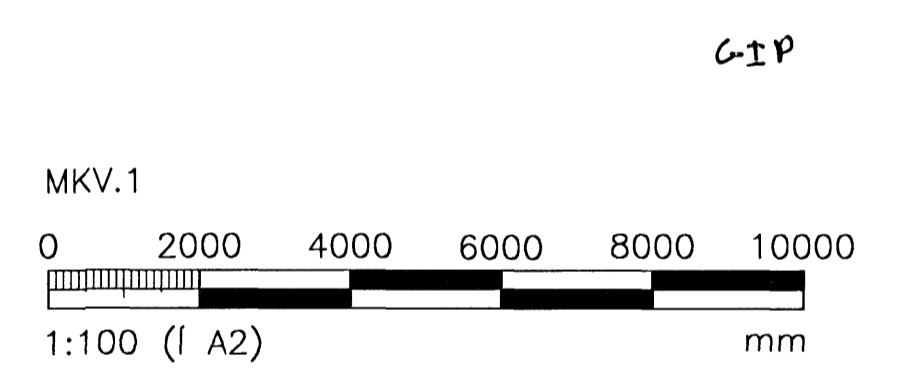

ÖLL AFNOT OG AFRITUN TEIKNINGAR, AD HLUTA EDA HEILD, ER HÁÐ SKRIFLEGU LEYFI HÖFUNDA.

VGK HÖNNUN
GRENSÁSVEGI 1 · 108 REYKJAVÍK · Sími: 422 3000 · Fax: 422 3001
VEFFANG: www.vgkhonnun.is NETFANG: vgkhonnun@vgkhonnun.is

HEITI VERKS:
ÓSEYRARBRAUT 16
STÖÐVARHÚS HAFNARFIRÐI

HEITI TEIKNINGAR:
ADALUPPDRÁTTUR
BIRGDASTÖÐ HLADBÆJAR-COLAS
ÚTLIT

| | | | | | | |
|-----------------------|---------------------------|-----------------------|------------|---------------|----------|-----------------|
| MÉLT: | JTC | TEIKNAD: | BV | GEYMSLUNÓMÉR: | VNR: | 7.031.270 |
| HANNAÐ: | BV | YFIRFARID: | BOVP | MKV: | 1:100 A2 | NR. TEIKNINGAR: |
| DAGS. UNDIRSKRIFTAR: | 28/2 2008 | NAFN OG KT. HÖNNUÐAR: | | A103 | | |
| UNDIRSKRIFT HÖNNUÐAR: | <i>Bjarni Vesteinsson</i> | | VGK HÖNNUN | 430572-0169 | ÚTGÁFA: | B1 |