


SKÝRINGAR

STEYPA S-250, SEMENTINIHALD = 300kg/M
 STEYPUHULA Í ÖTVEGGJUM = 30mm
 STEYPUHULA Í PLÖTU = 20mm
 BENDISTÁL Ks410

BENDING VEGGJA
 ÖTVEGGJIR TVÖFÖLD GRIND K10 c/c 150#
 Miðiveggir tvöföld grind
 K10 c/c 150#
 Miðiveggir einföld grind
 K12 c/c 150#

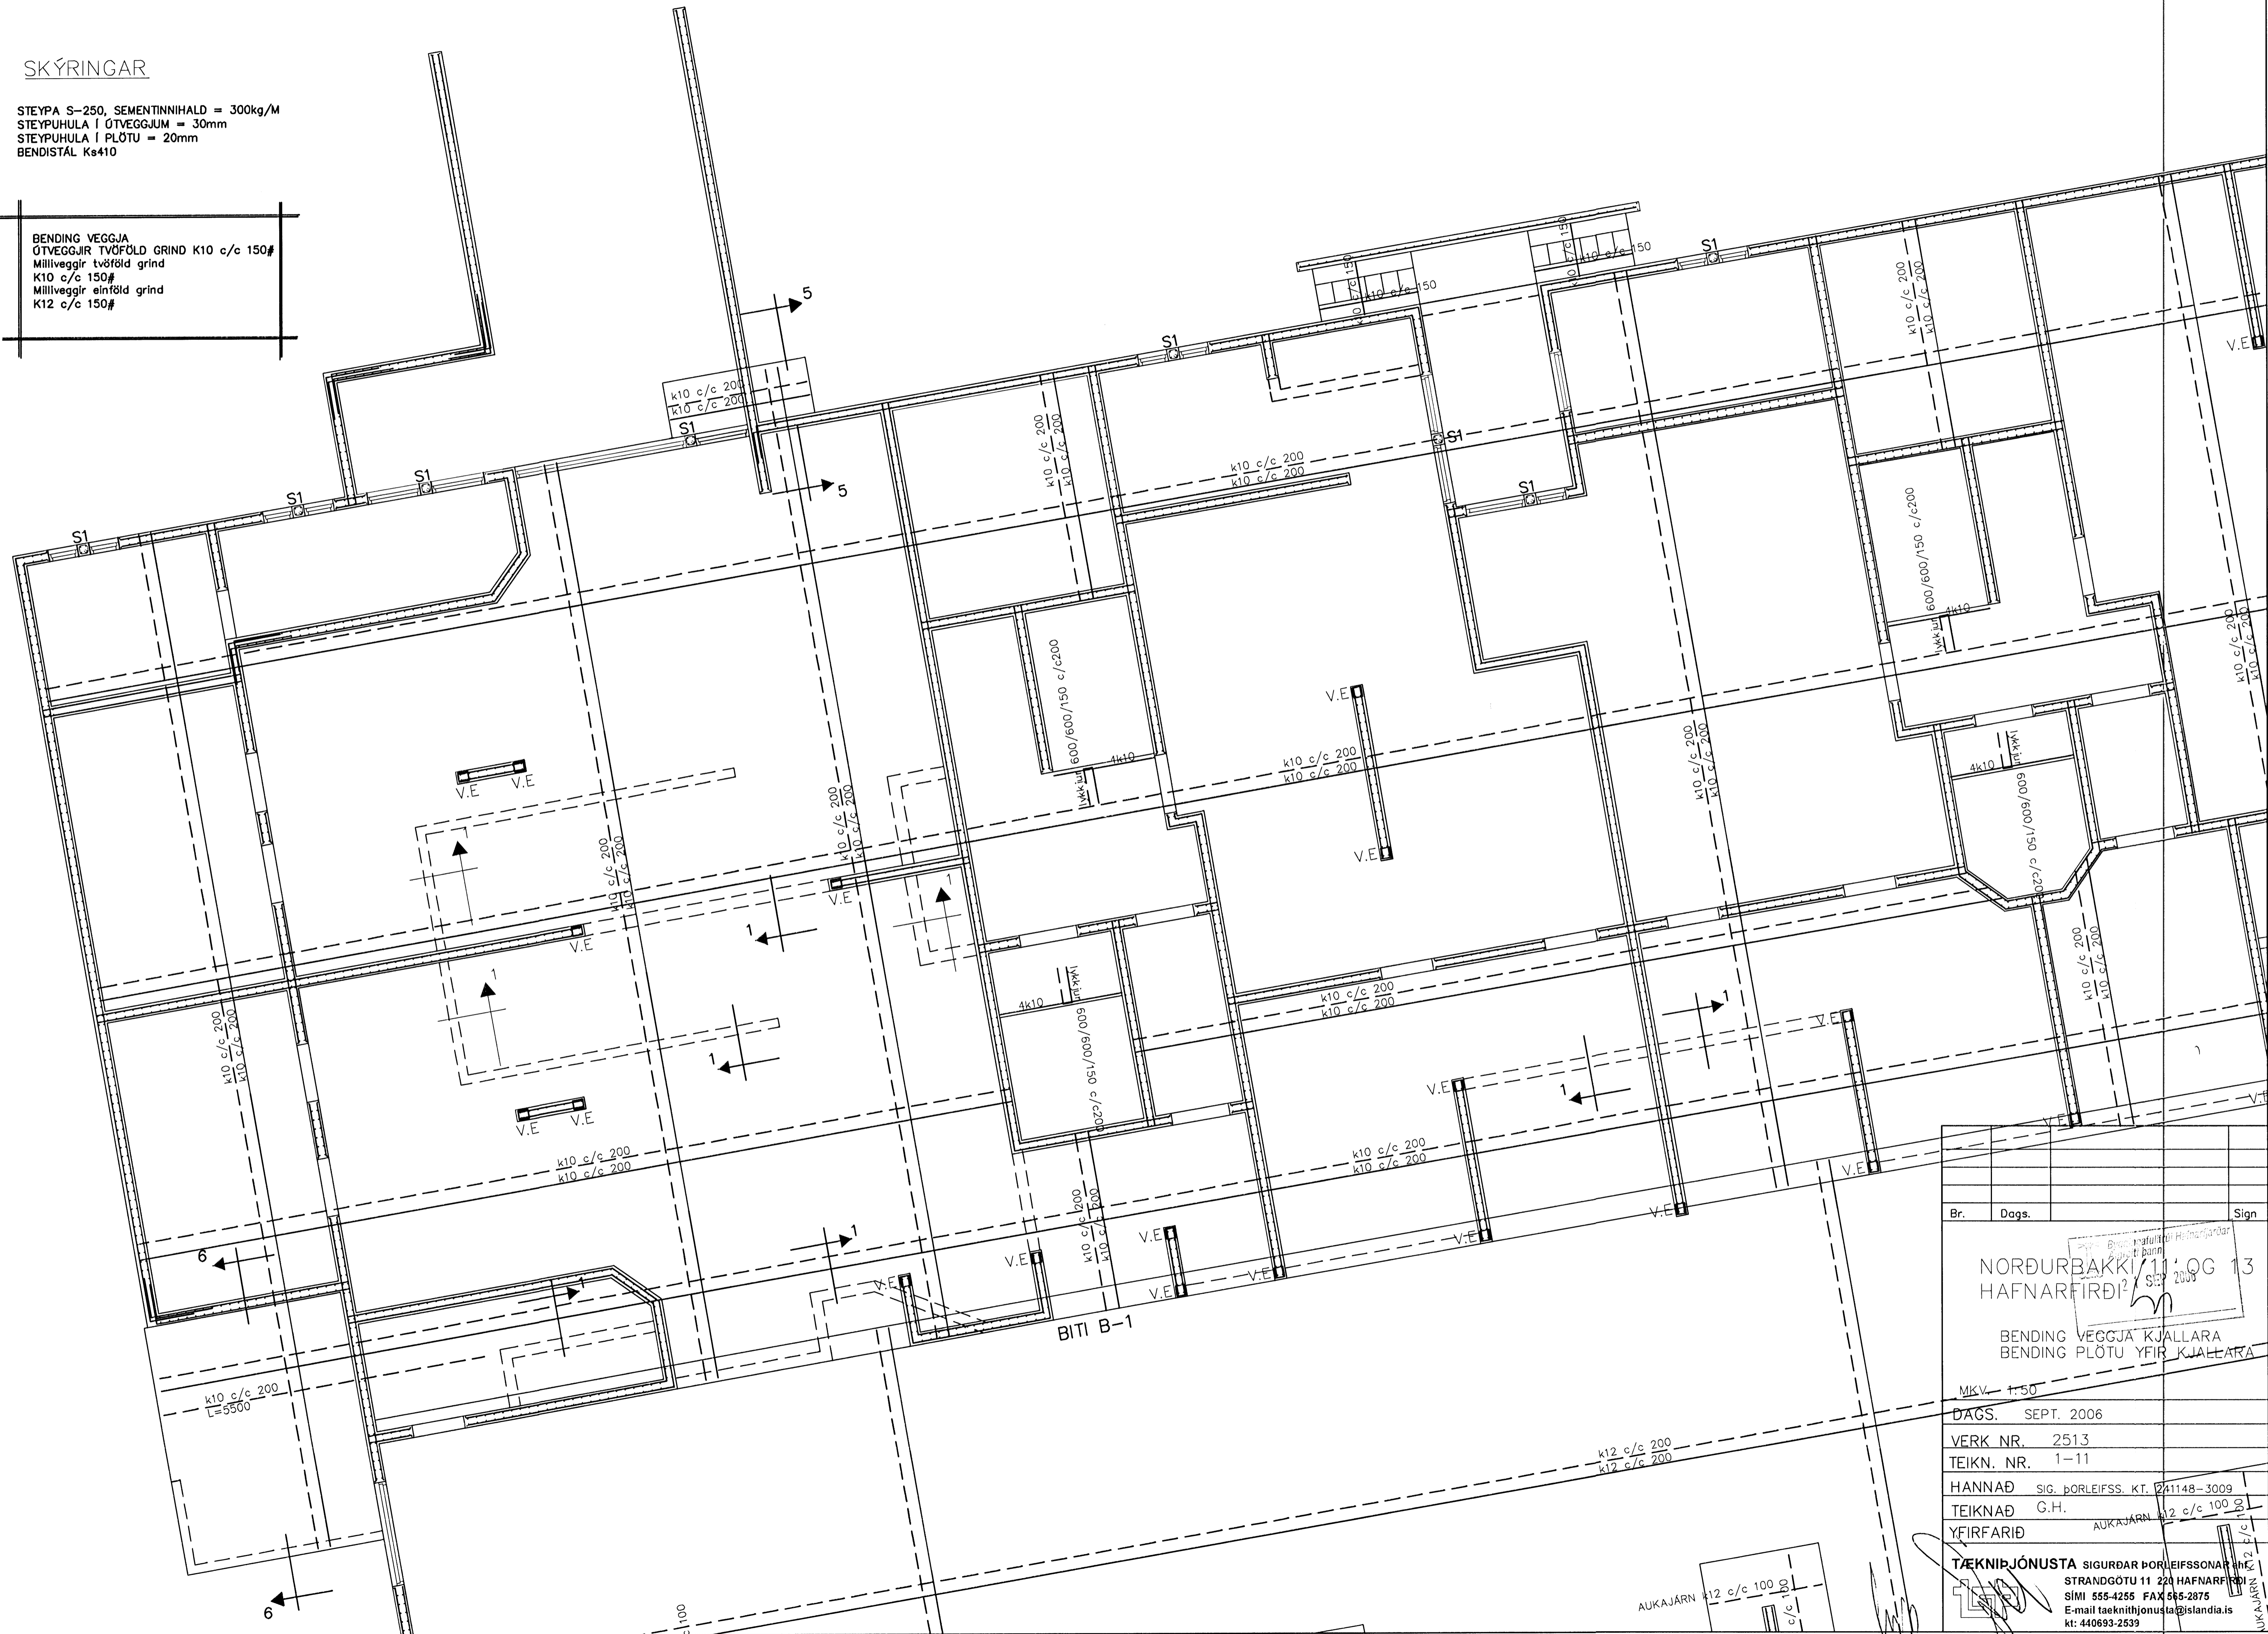

Br.	Dags.	Sign.
NORÐURBAKKI 11. OG 13 HAFNARFIRÐI BENDING VEGGJA KJALLARA BENDING PLÖTU YFIR KJALLARA MKV. 1:50 DAGS. SEPT. 2006 VERK NR. 2513 TEIKN. NR. 1-11 HANNAÐ SIG. ÞORLEIFSS. KT. 21148-3009 TEIKNAD G.H. YFIRFARID AUKAJARN		
TÆKNIJÓNUSTA SIGURDAR ÞORLEIFSSONAR & S STRANDGÖTU 11 220 HAFNARFIRÐI Sími 555-4255 FAX 555-2875 E-mail taeknihjonusta@islandia.is kt: 440693-2539		