



1:5

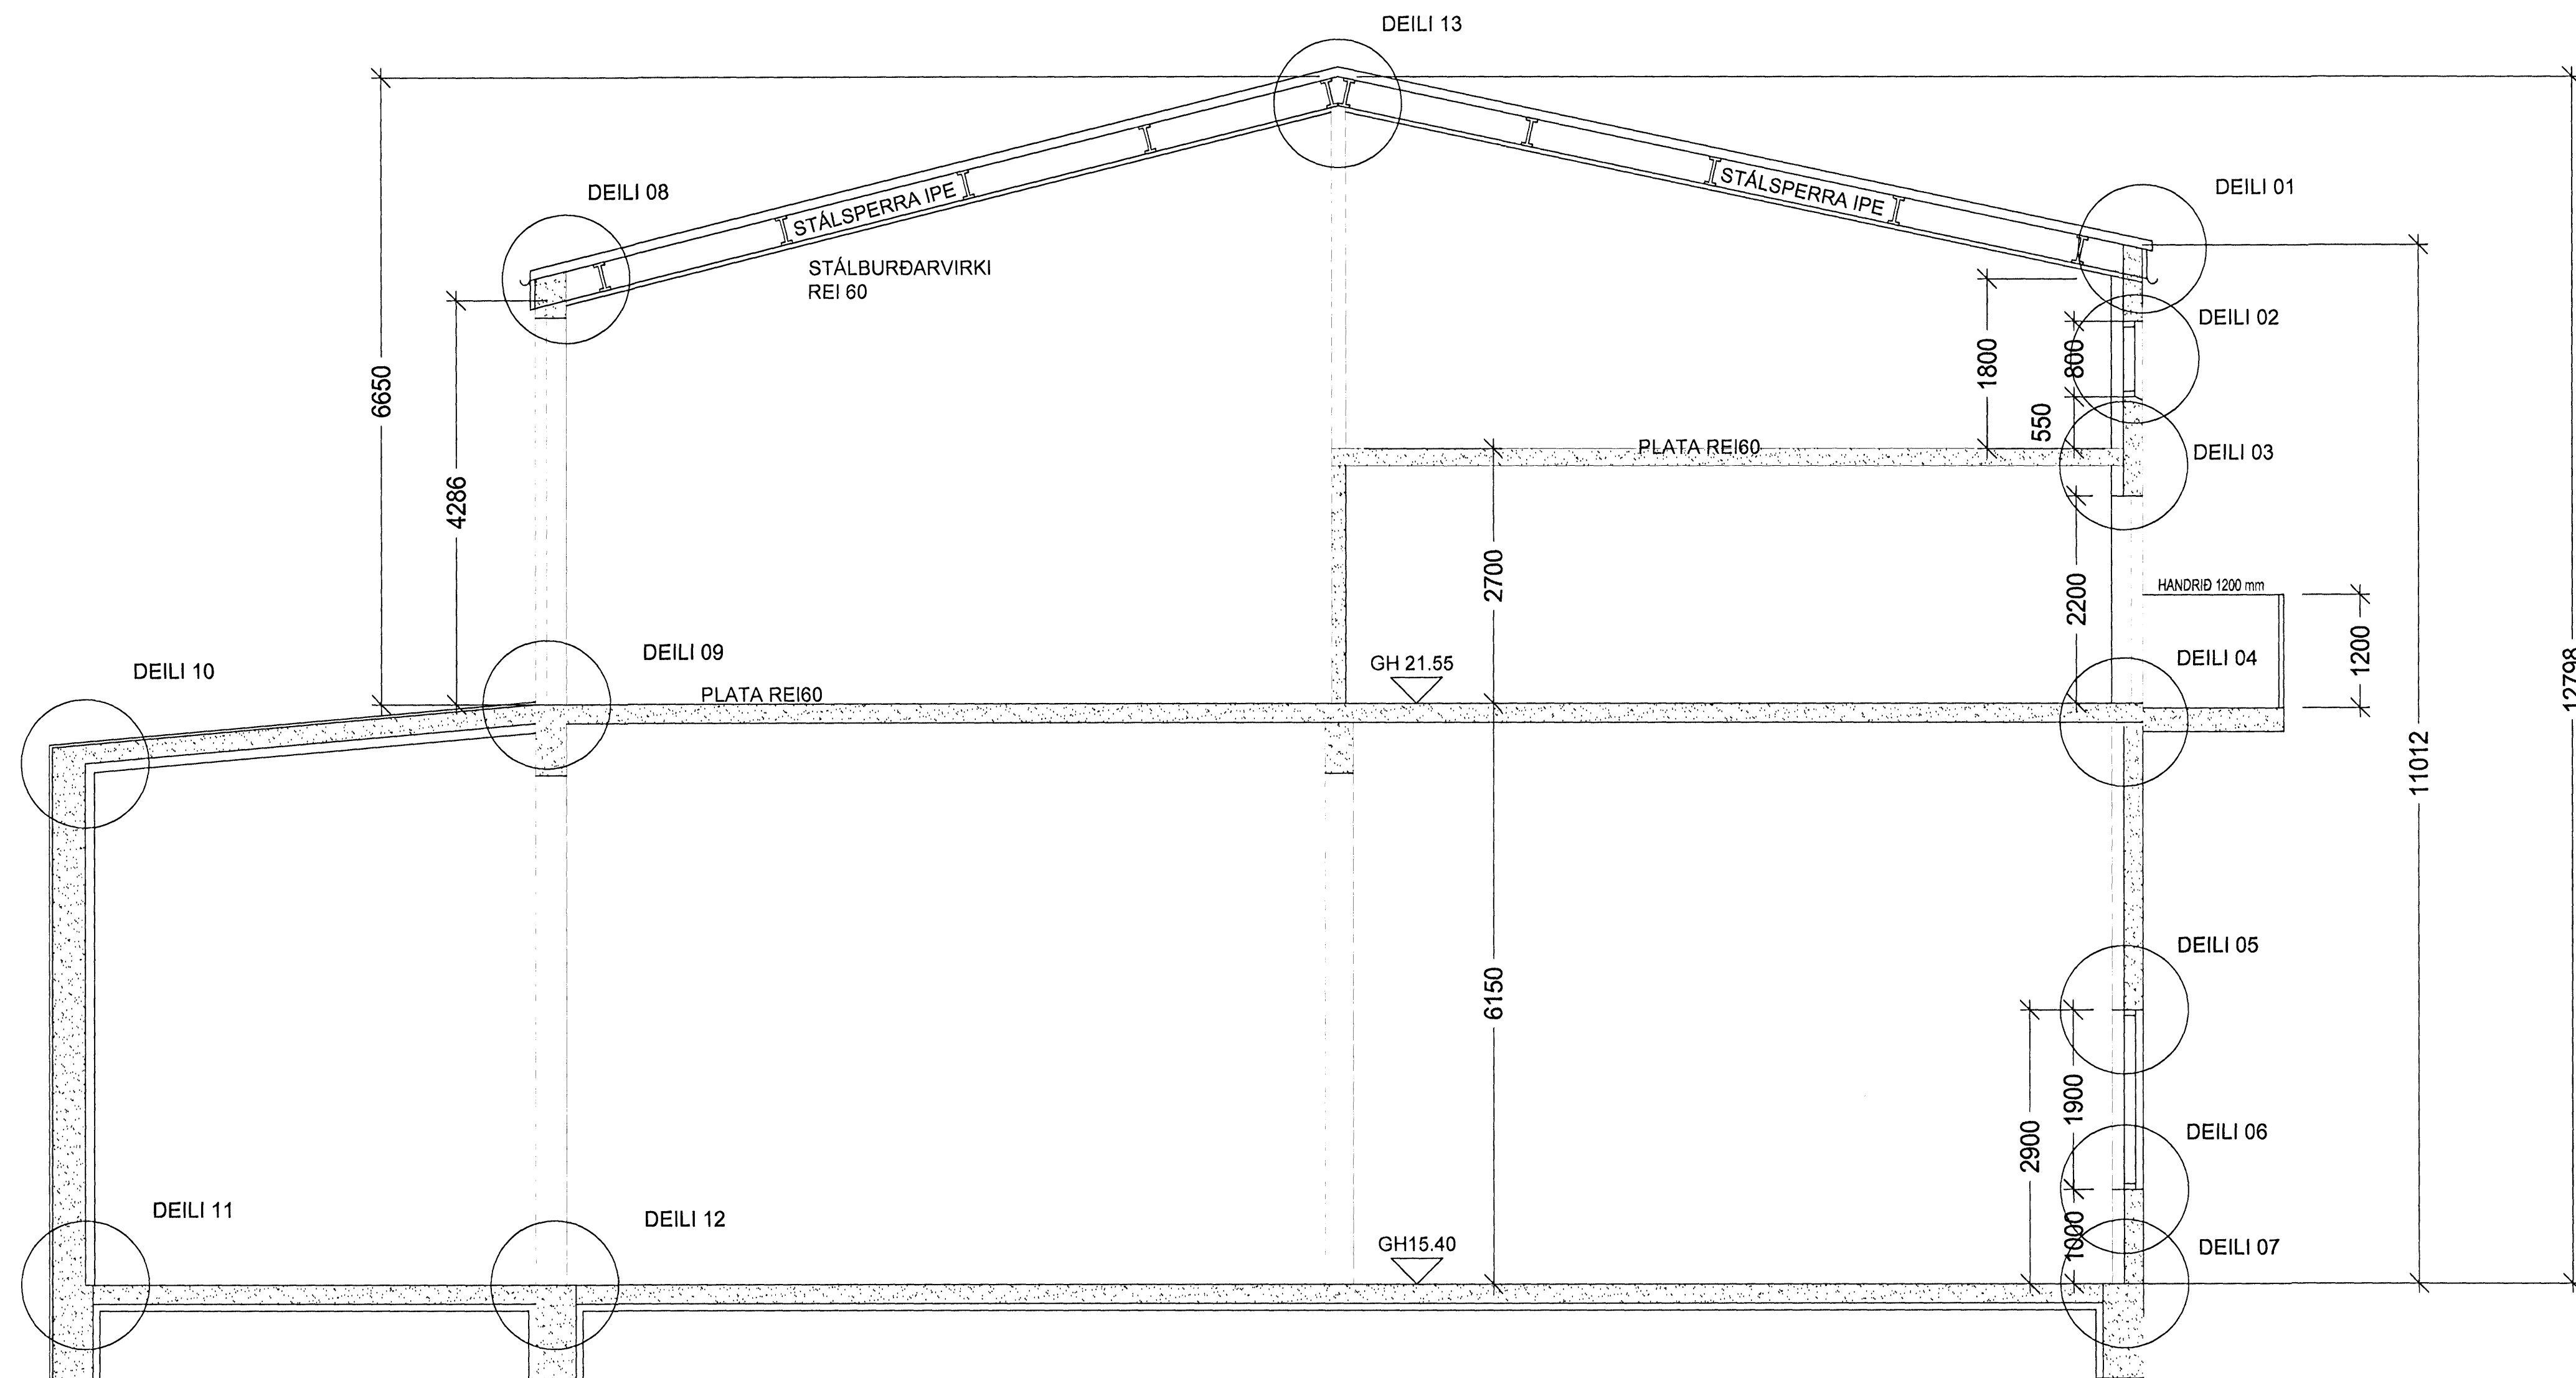

SNÍÐ A-A 1:50

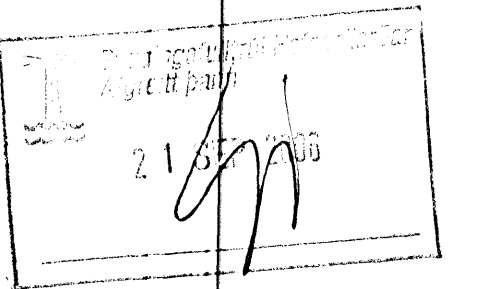

Göð hönnun er kjarni málsins

Sigrún Ólafsdóttir
SÓLARK-ARKITEKTAR EHF


SÓLARK
ARKITEKTAR
HUGVERKSHÚS

HVALEYRARBRAUT 33

Deili kjölur og snið A-A

DAGS. 07.10.05

TEIKN B. 01

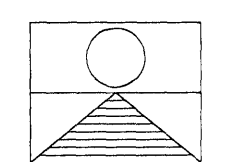

SIGRÚN ÓLAFSDÓTTIR ARKITEKT FAÍ
MARGRÉT CASSARO BYGGINGAFRÆÐINGUR
110753-4119 / 590704-2020

BÆJARHRAUN 2 220 HAFNARFJÖRDUR
Sími: 561 2707 - 861 2707 - 899 2707 FAX: 561 2707
e-mail: arkitektar@solark.is