



C-C

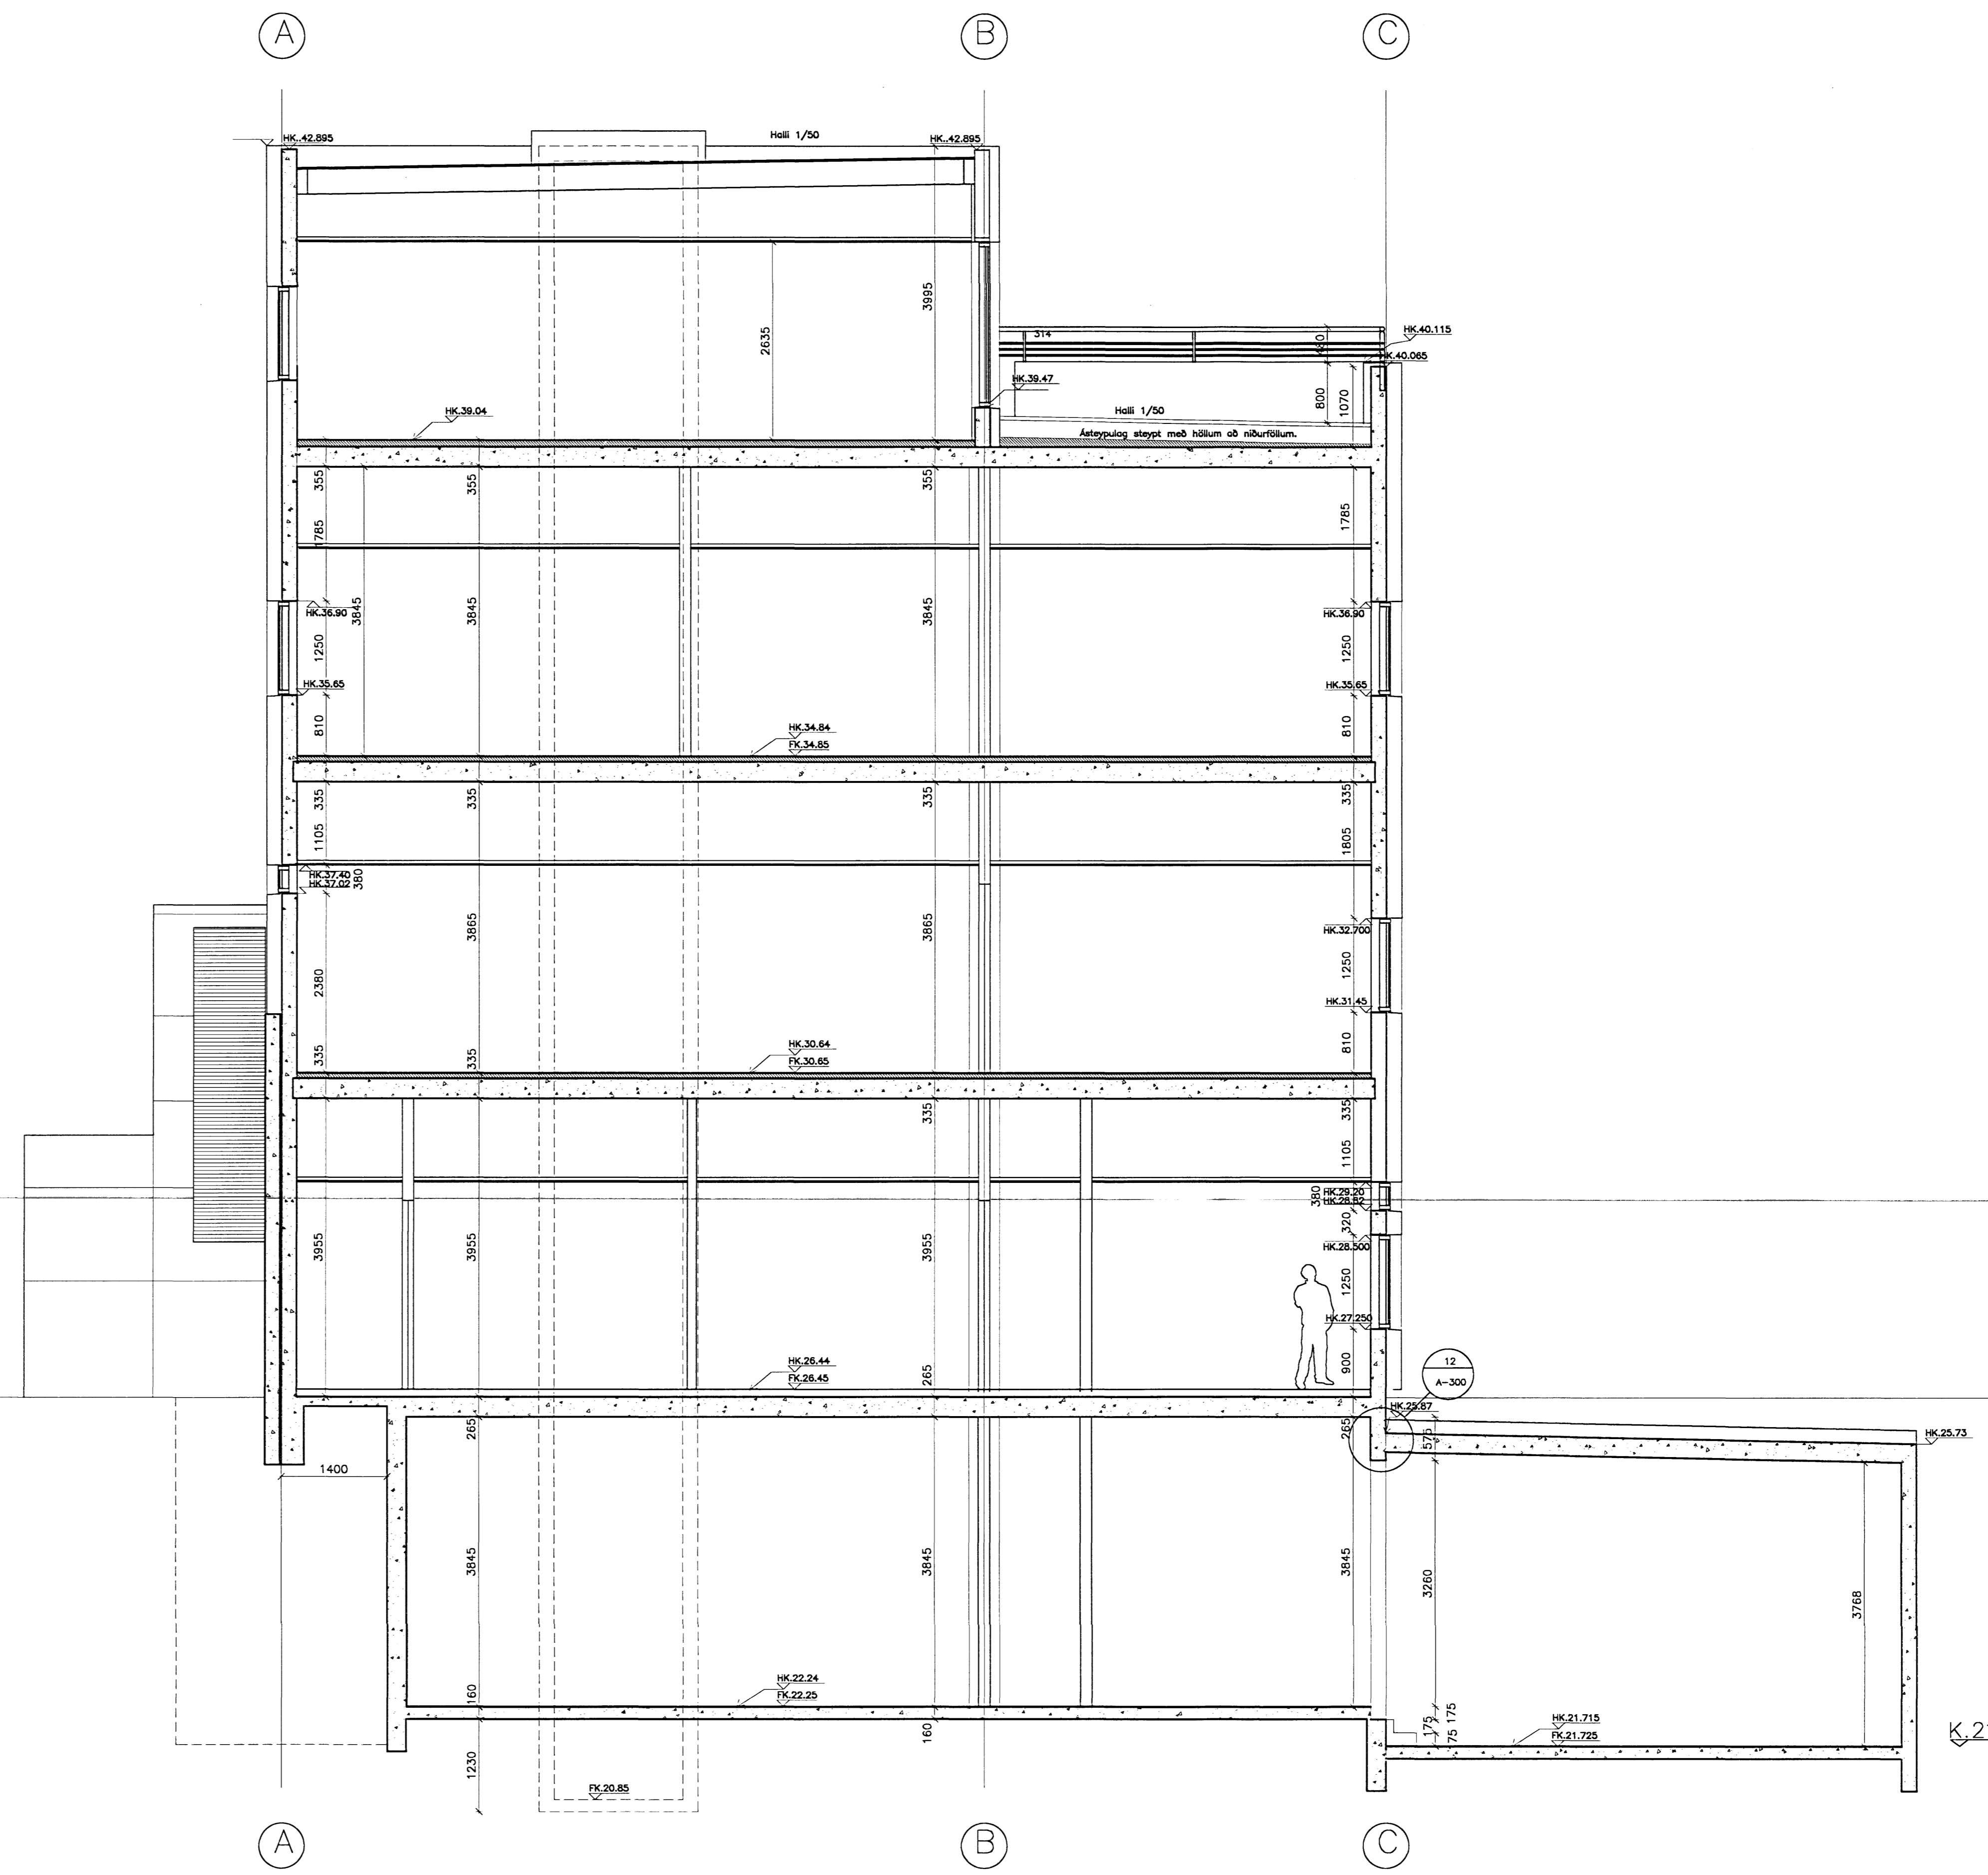

A-A

C:  
B: 25.07.2005  
A:  
BREYTINGAR: 4.1403 BREYTT  
DAGS:

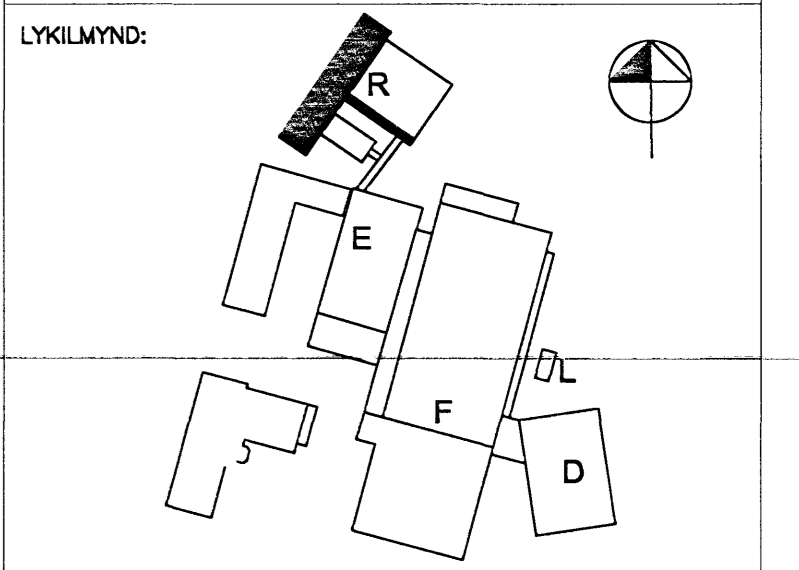

VERKKAUPI:  
**actavis**  
REYKJAVIKURVEGUR 80.  
R-RANNSÖKNARHÖS

VERKTEIKNING  
SNID A-A OG C-C

VERK: DAGS: 25.07.2005  
KVARDI: 1:50 TEIKNAD:  
SKRÁL: DWG

**ÚTI INNI**  
**ARKITEKTAR**  
ÞINGHOLTSSTRETI 27 101 REYKJAVÍK  
SÍMAR 5527660 & 5627660 FAX 5527661  
NETFANG [u@u.is](mailto:u@u.is)  
VÉSTANG <http://www.u.is>  
BALDUR G. SWANSSON ARKITEKTAR FA

JÓN ÞÓR ÞORVALDSSON ARKITEKTAR FA  
TEIKNINGANR: **A-R-207** BREYTING: **B**

21.675  
20. JULI 2005