




GRUNNMYND ÞAKHÆÐ

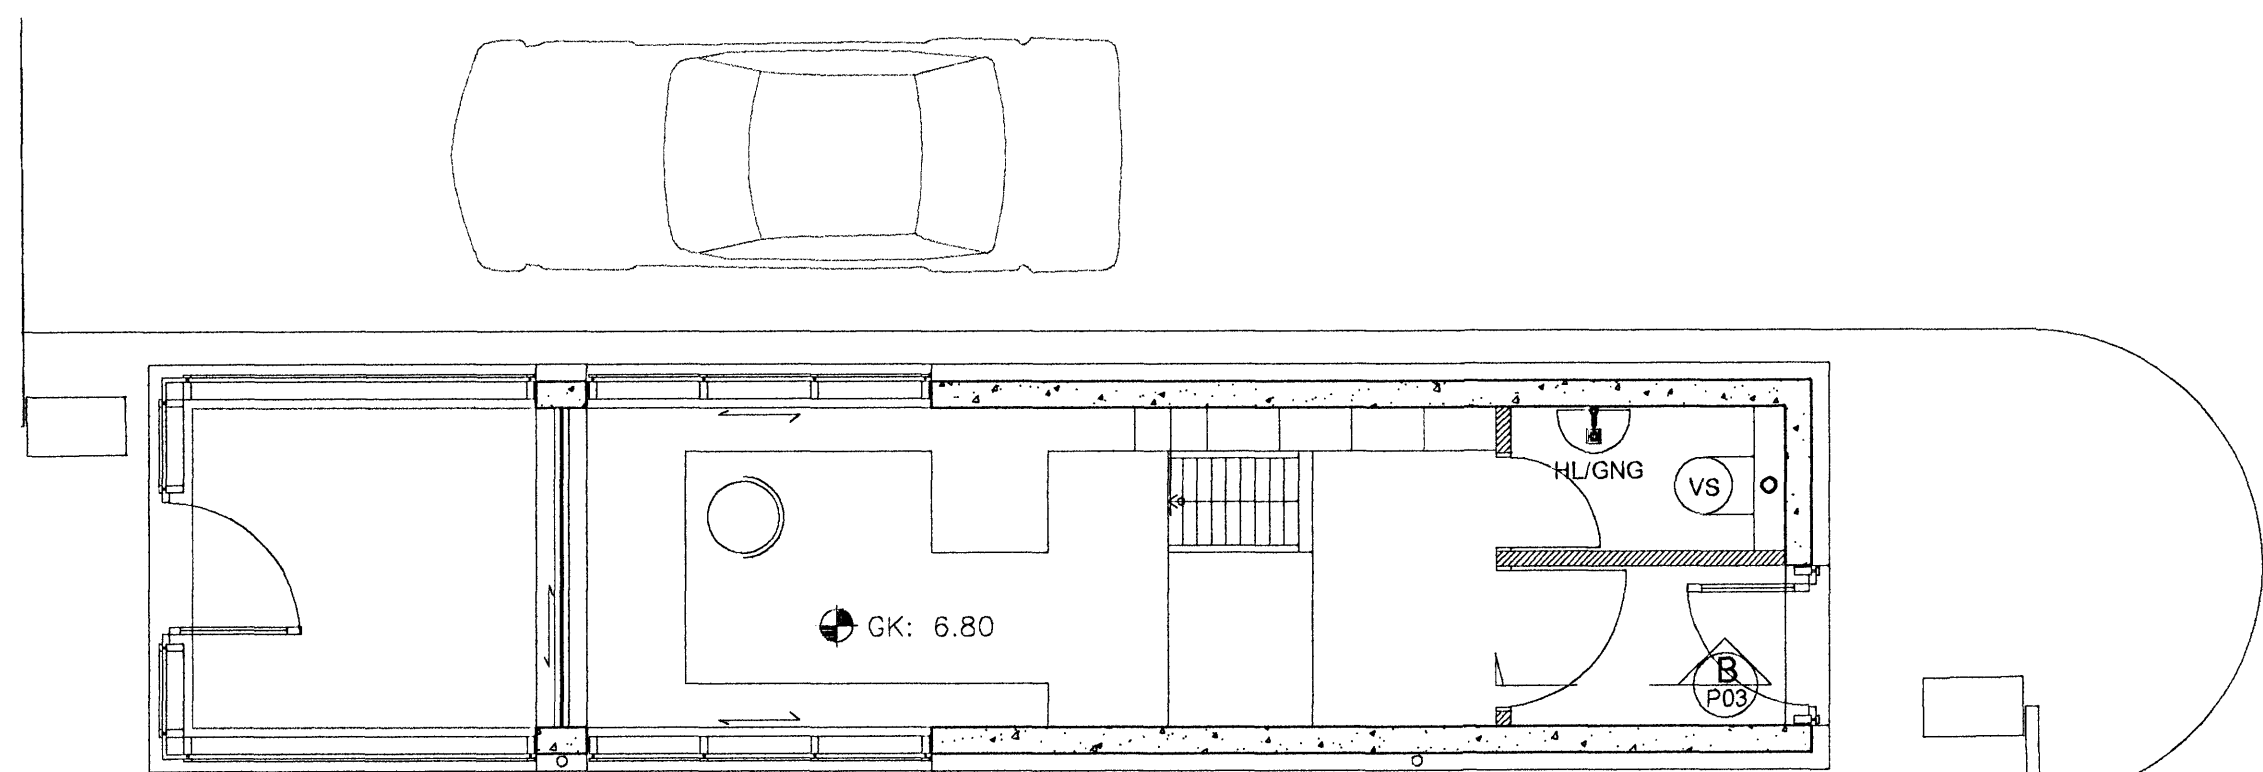

GRUNNMYND JARÐHÆÐ

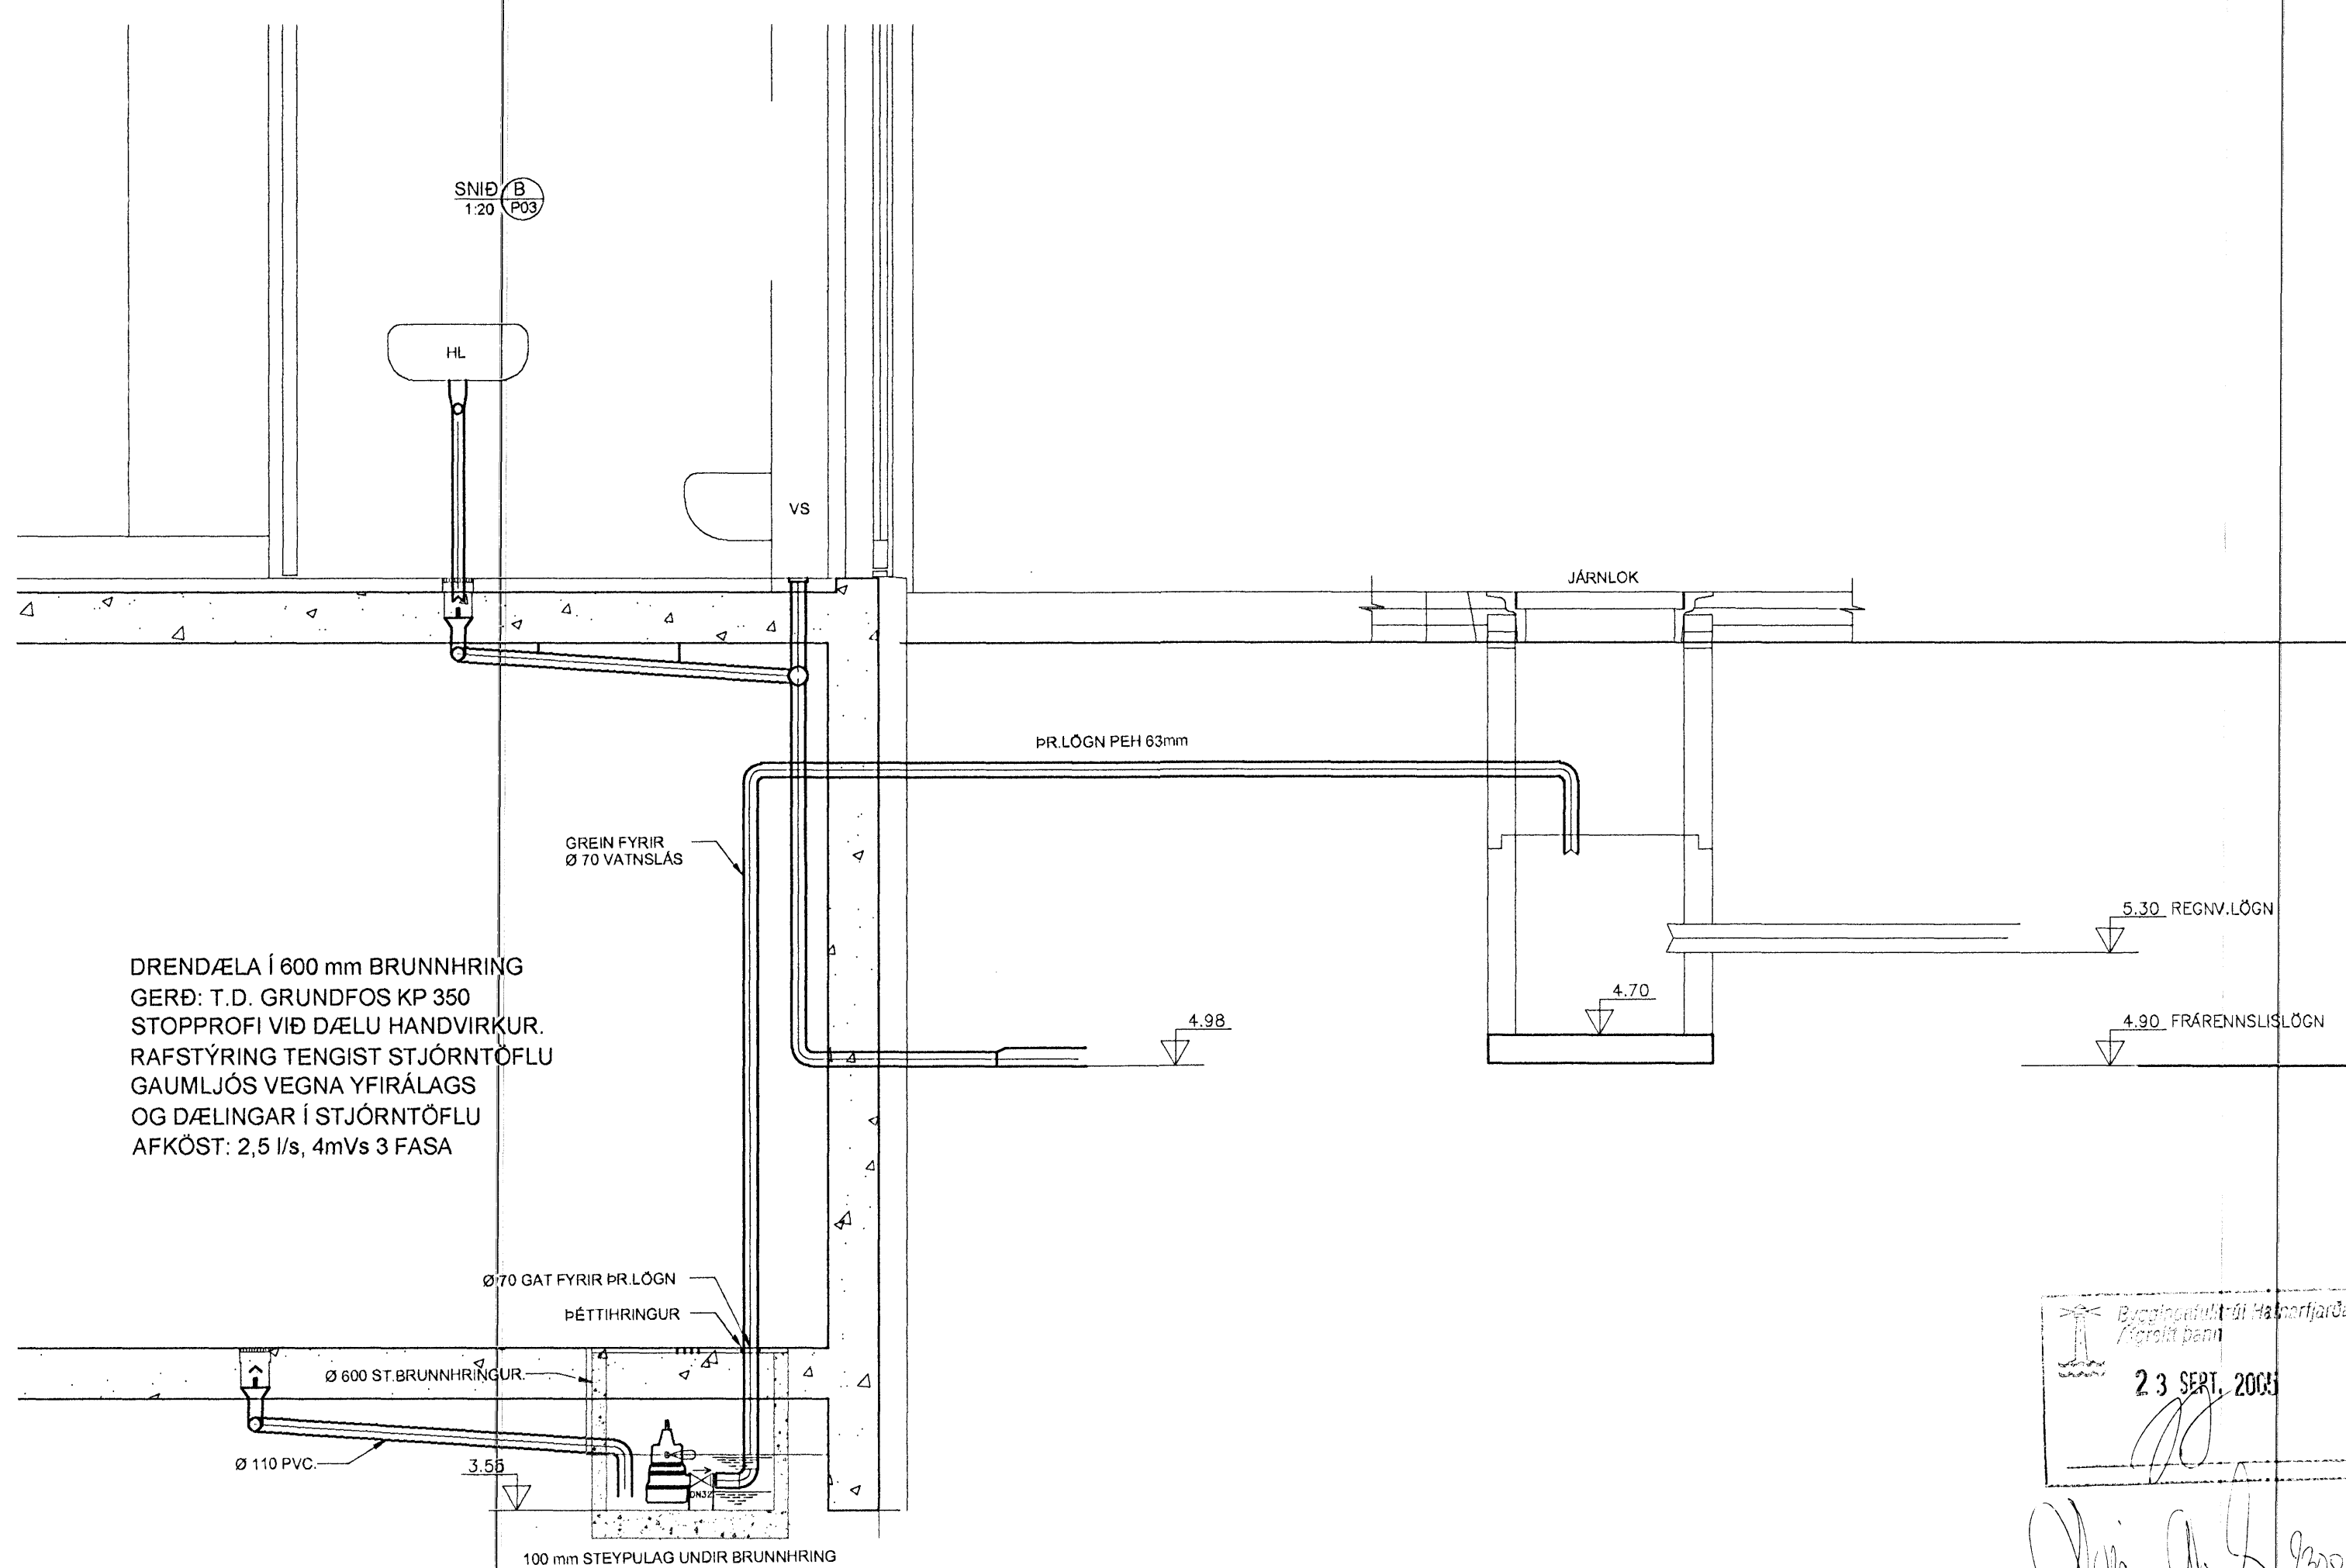

DREND/ÆLA Í 600 mm BRUNNHRING
 GERÐ: T.D. GRUNDFOS KP 350
 STOPPROFI VIÐ DÆLU HANDVIRKUR.
 RAFSTÝRING TENGIST STJÖRNTOFLU
 GAUMLJÓS VEGNA YFIRÁLAGS
 OG DÆLINGAR Í STJÖRNTOFLU
 AFKÖST: 2.5 l/s, 4mVs 3 FASA

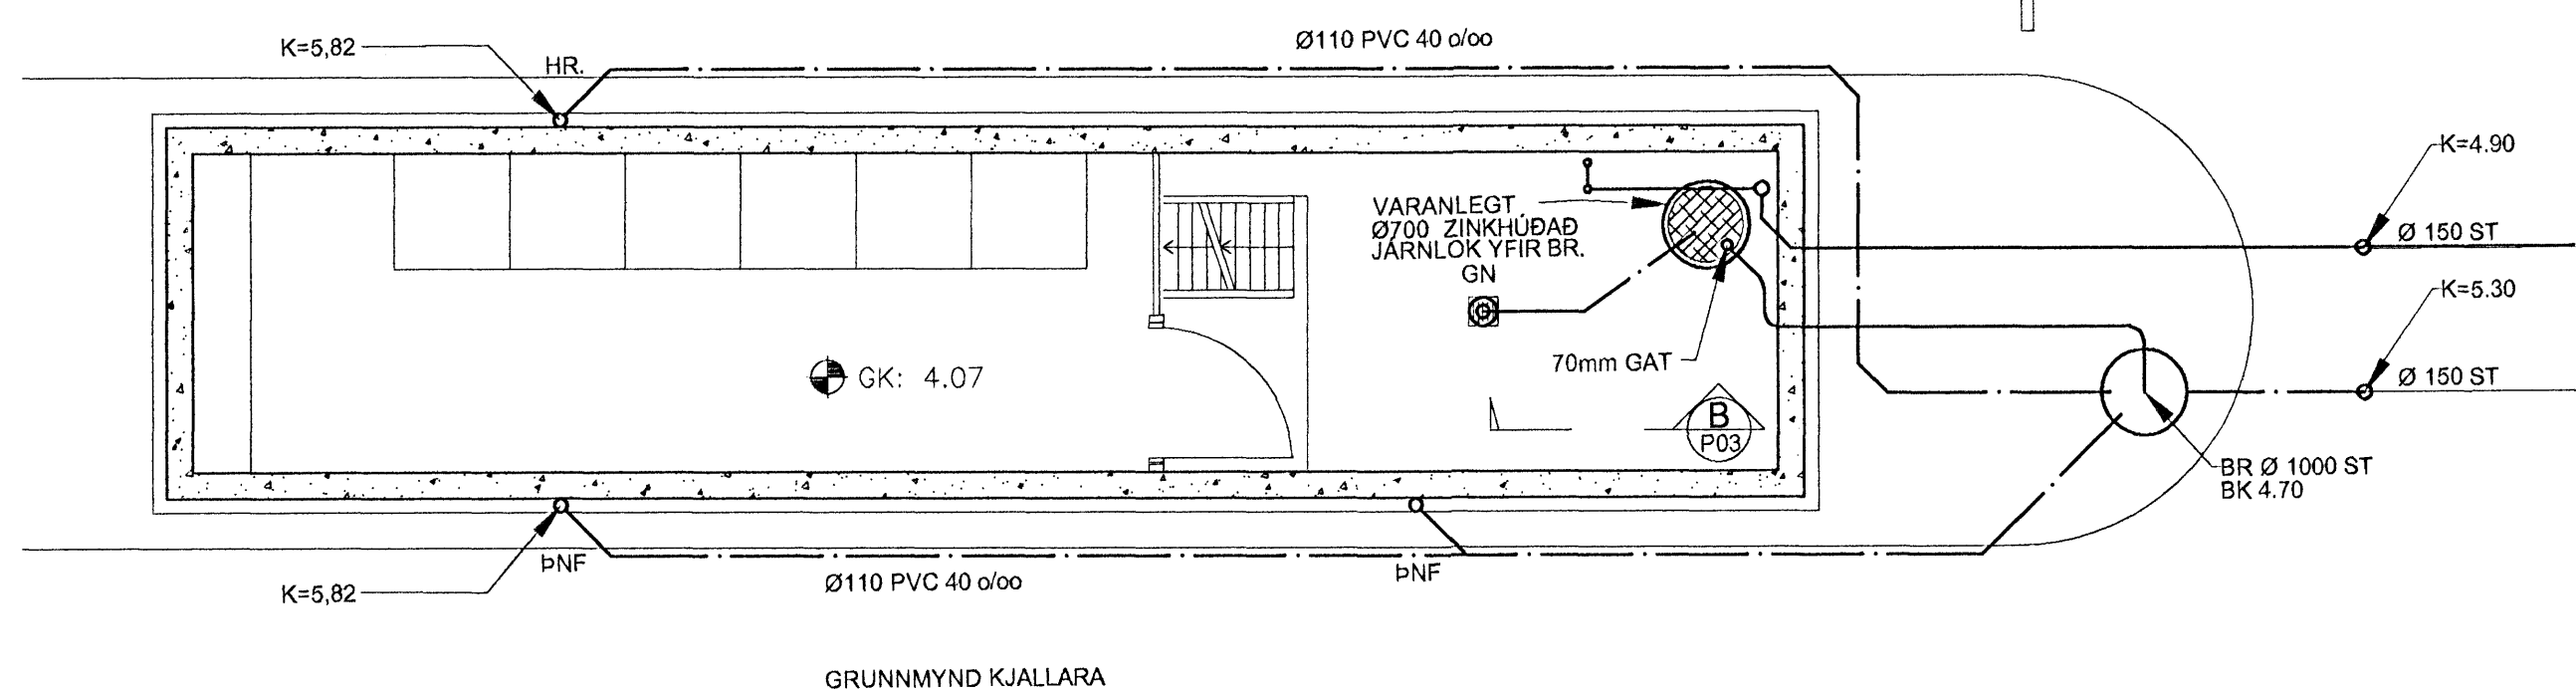

GRUNNMYND KJALLARA

23 SEPT. 2005

Skýringar:
 Explanations:

Breyt. / Rev.	Dags. / Date	Samþ. / Approved	Notk. heim. / Released
B	31.08.2005	KMJ	
A	16.08.2005	KMJ	

This drawing is the property of the Alcan Iceland Ltd. and handed out for personal use only. It may neither be copied nor made available to others without permission of the Alcan Iceland Ltd. The receiver is liable for any misuse.

Fjöldi stúks / Number of pieces	Hiður / Object	Atriði / Item	Efni / Material	Leidd. / Weight	Stærð / Size	Stærð / Scale	Áhugasemdir / Remarks
IV III II I	HLIÐHÚS ALCAN				A1	50/1:20	
	FRÁRENNISLAGNIR.						
	GRUNNMYNDIR OG SNIÐ						
	VSB VERKFRÆÐISTOFA EHF						
	ALCAN PRIMARY METAL EUROPE						
	ALCAN Iceland Ltd						

92085560