




G1

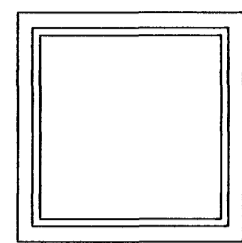


G2

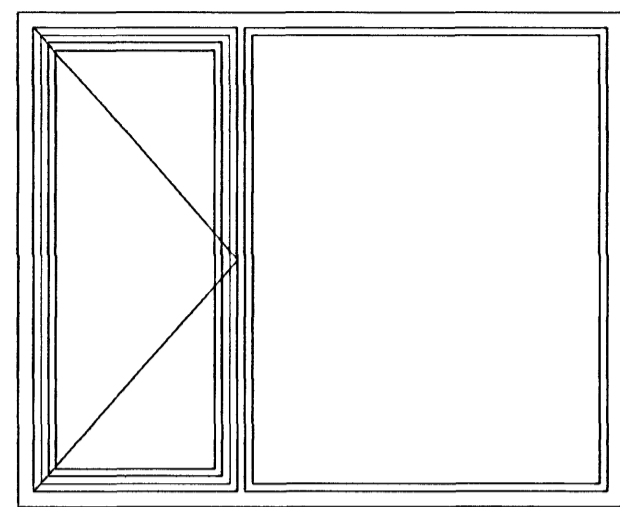


G3

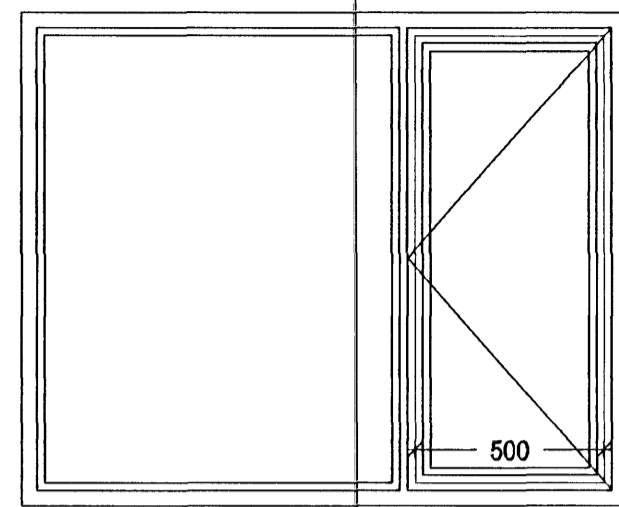


G4

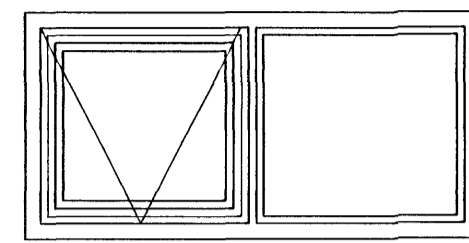


G5

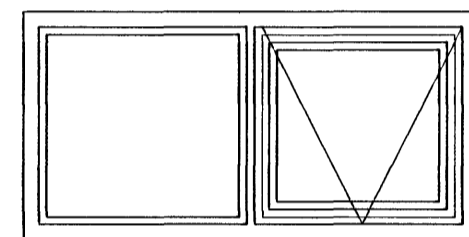

G6

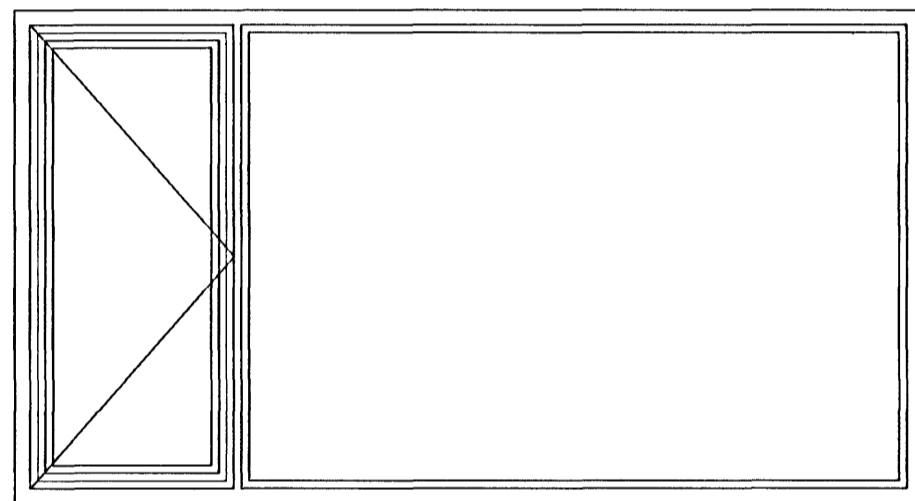


G7

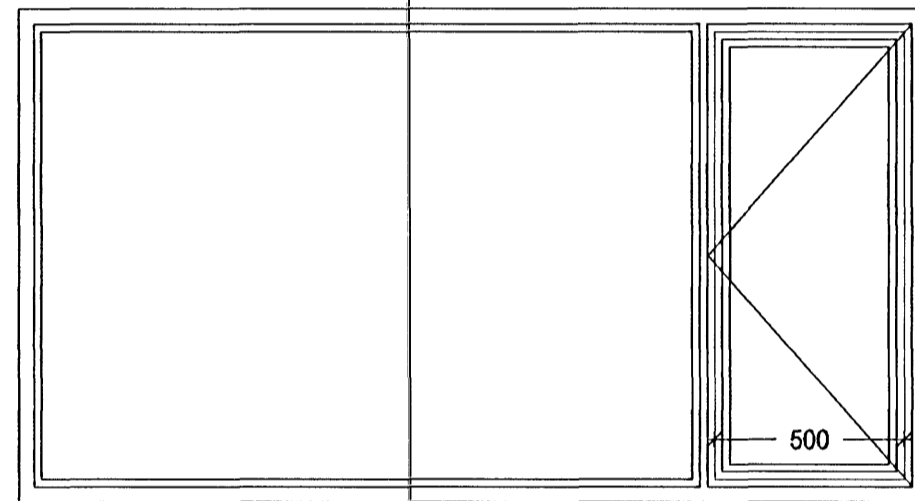

G8

Glugga og hurðalisti.		
Fjöldi	Nafn	Flatarmál
12	G1, Gluggi. b= 600 x h= 600/ opnanl. fag.	.36
4	G2, Gluggi, b= 600 x h= 600	.36
6	G3, Gluggi, b= 1600 x h= 1300, laust fag b=ljósop 500, hliðaropnað.	2.08
2	G4, Gluggi , b= 1600 x h= 1300, laust fag b=600, hliðaropnað.	2.08
4	G5, Gluggi , b= 1200 x h= 600, laust fag toppopnað.	.72
4	G6 Gluggi, b= 1200 x h= 600, laust fag toppopnað.	.72
2	G7, Gluggi b= 2400 x h= 1300, laust fag b= ljósop 500, hliðaropnað.	3.12
2	G8, Gluggi b= 2400 x h= 1300, laust fag b= ljósop 500, hliðaropnað.	3.12
36		40.64

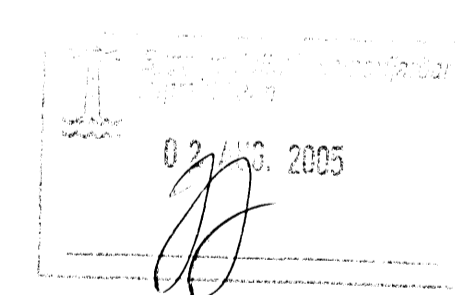

breytt/dags./teikn./lýsing

301
 Drekkavellir 14
 Aluqqar G1 - G8
 Aluqqatafla
 hannað/teikn: ff mkv: 1/20
 dags: 22.11.04 verknr.: 0441

FRIBRIK FRIBRIKSSON DRÆTTEKT E.Á. 21256-4519, FFARX 01 SLANDIÁS
 LANGLHOLTSVEG. III 104 REYKJAVÍK, Sími 5511060, Fax 5511066

TEIKNISTOFAN TAK