



HLUTAGRUNNMYND

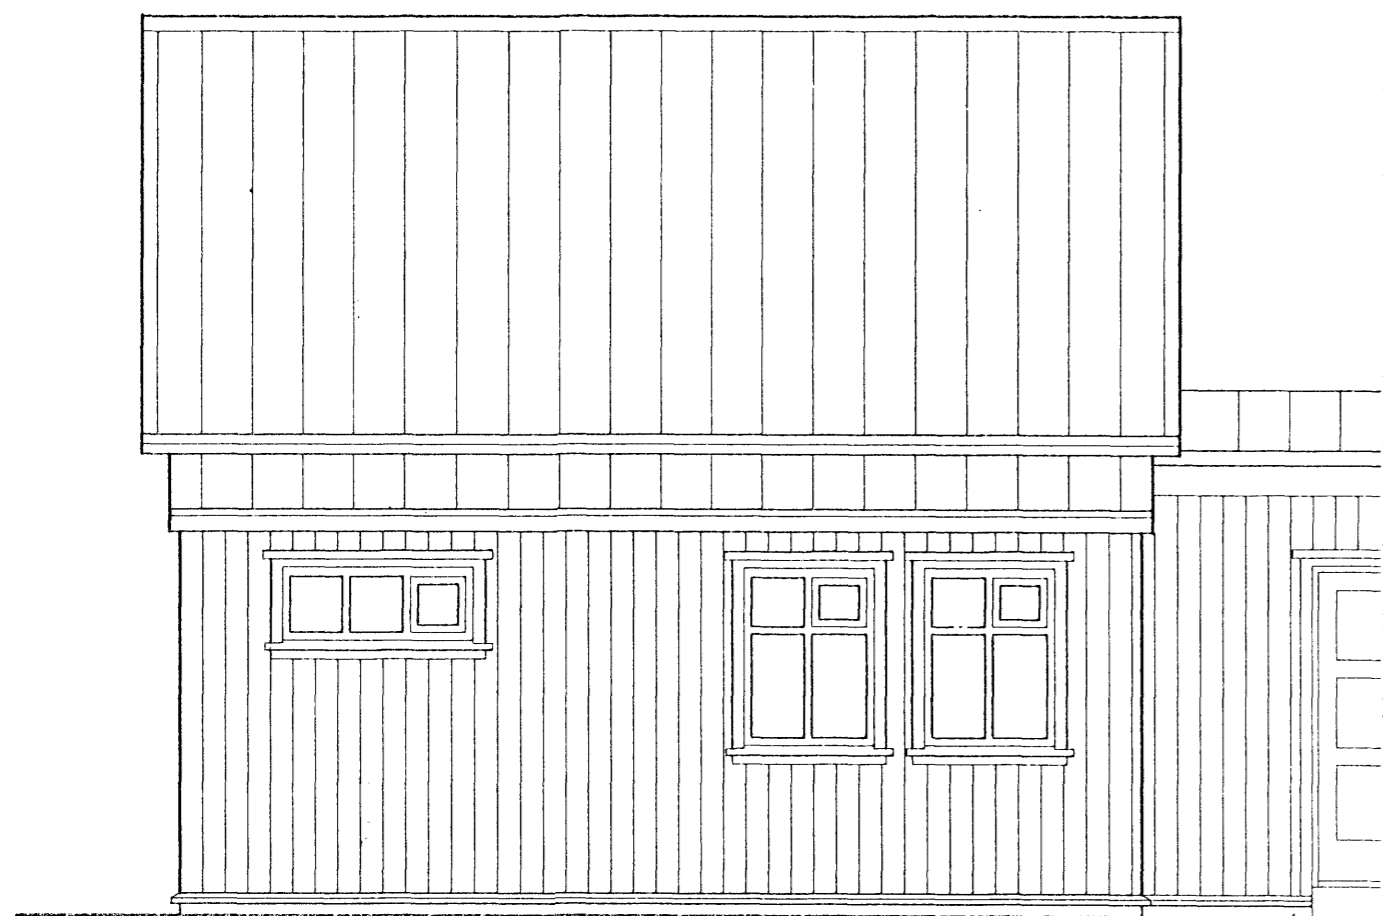

ÜTLIT NORÐ AUSTUR

A

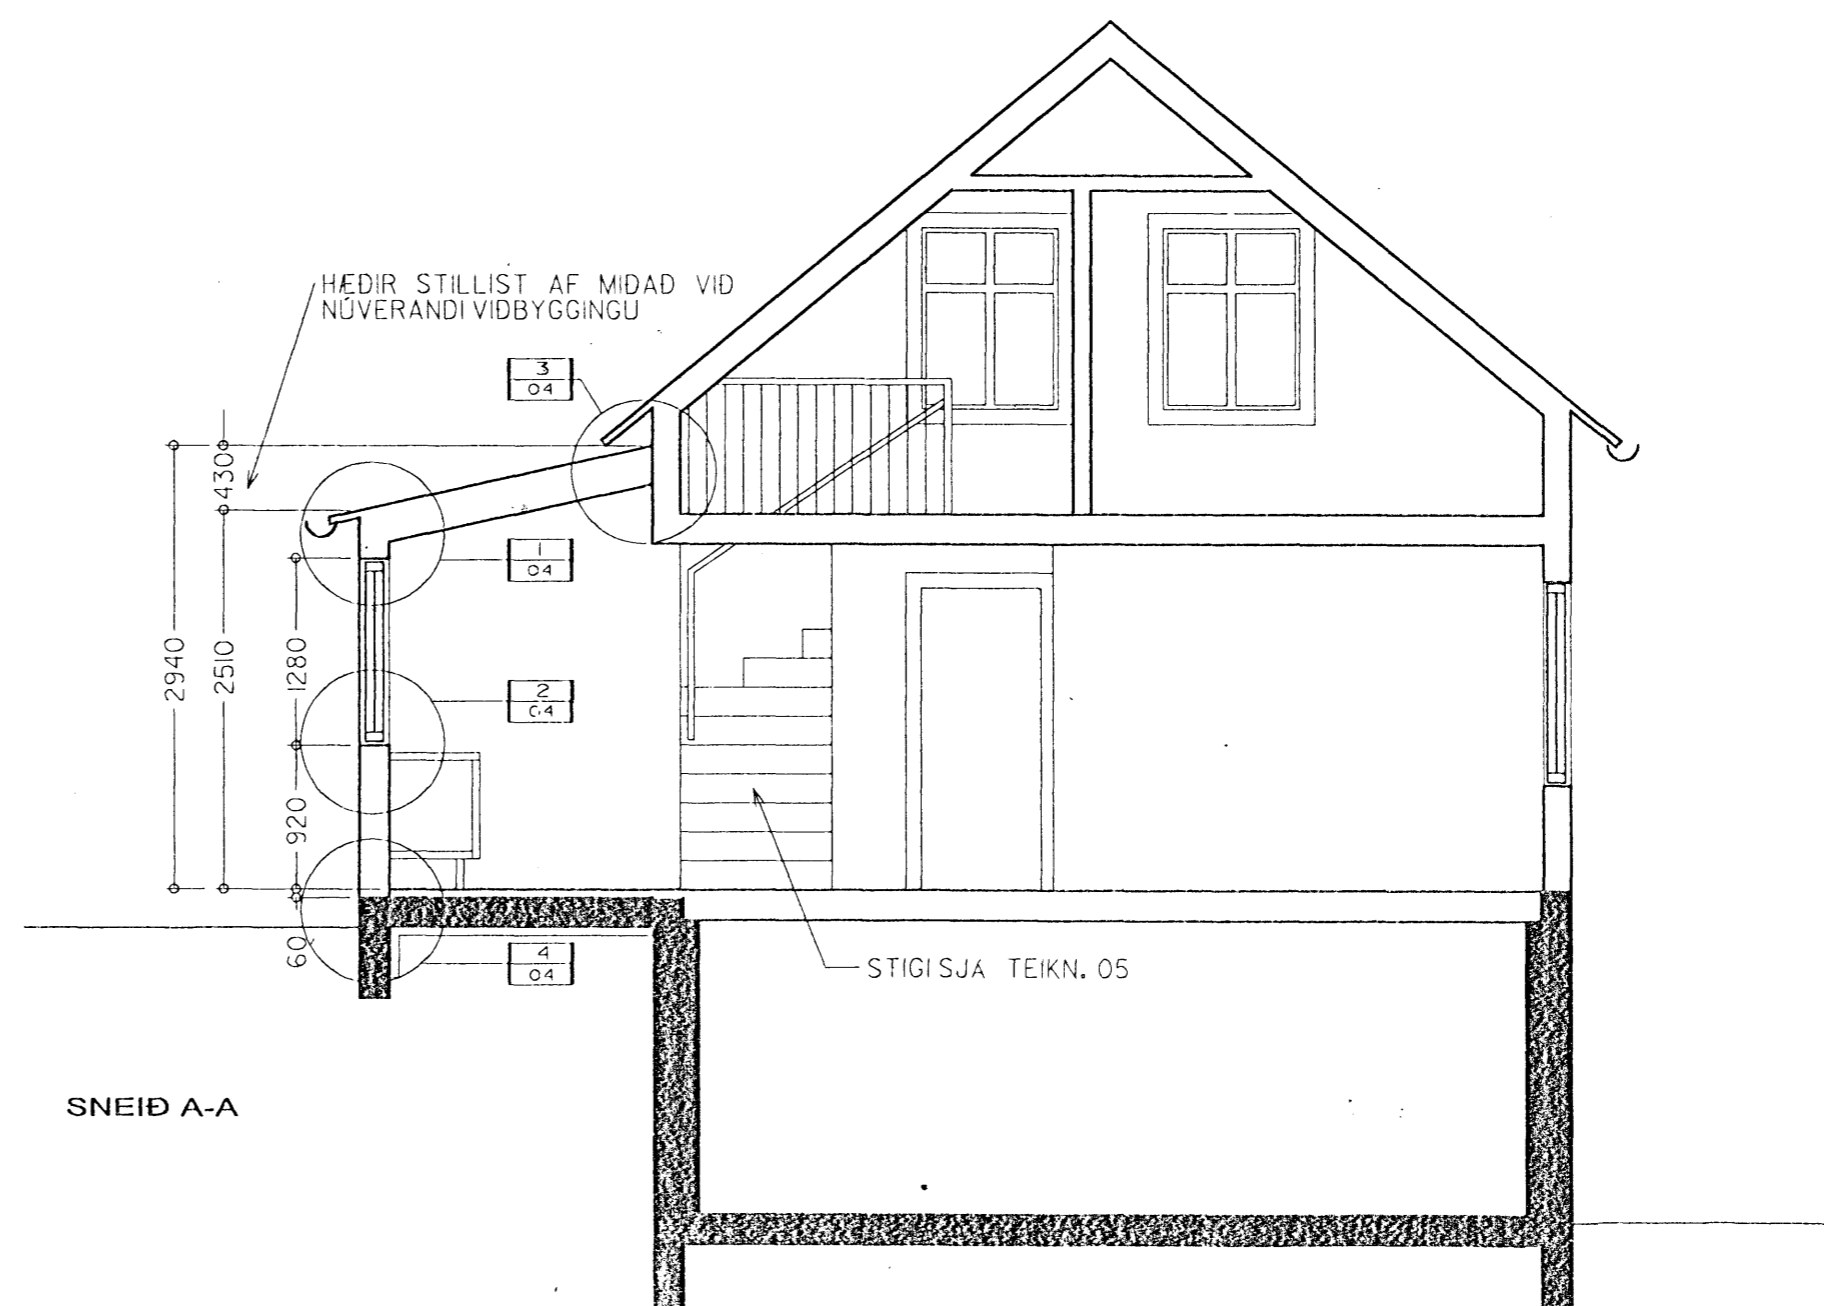

SNEIÐ A-A

04 JULI 1997



AUSTURGATA 38
BREYTINGAR

GRUNNMYND, SNEIÐ, ÜTLIT

TEIKN. NR.: 03

BREYTING:

MÁL: 1:50

DAGS.: 12.06.97

TEIKNAD: HÖJ

BREYTING DAGS.BREYT

VERKSTÆDI 3
ARKITEKTAR

FJÖLNISVEGUR 3 101 REYKJAVÍK
SÍMI 562 5020 FAX 562 5088

Hjón

ELÍN KJARTANSDÓTTIR F.A.I.
HARALDUR ÖRN JÓNSSON F.A.I.
HELGA BENEDIKTSDÓTTIR F.A.I.