




DASS:	NR:	DRÖTUNAR:	SAMB:
26.07.05	2	STIGAÐEILI BREYTT	
26.07.05		BITI YFIR INNKVEIÐSLU BÆTT VGD	

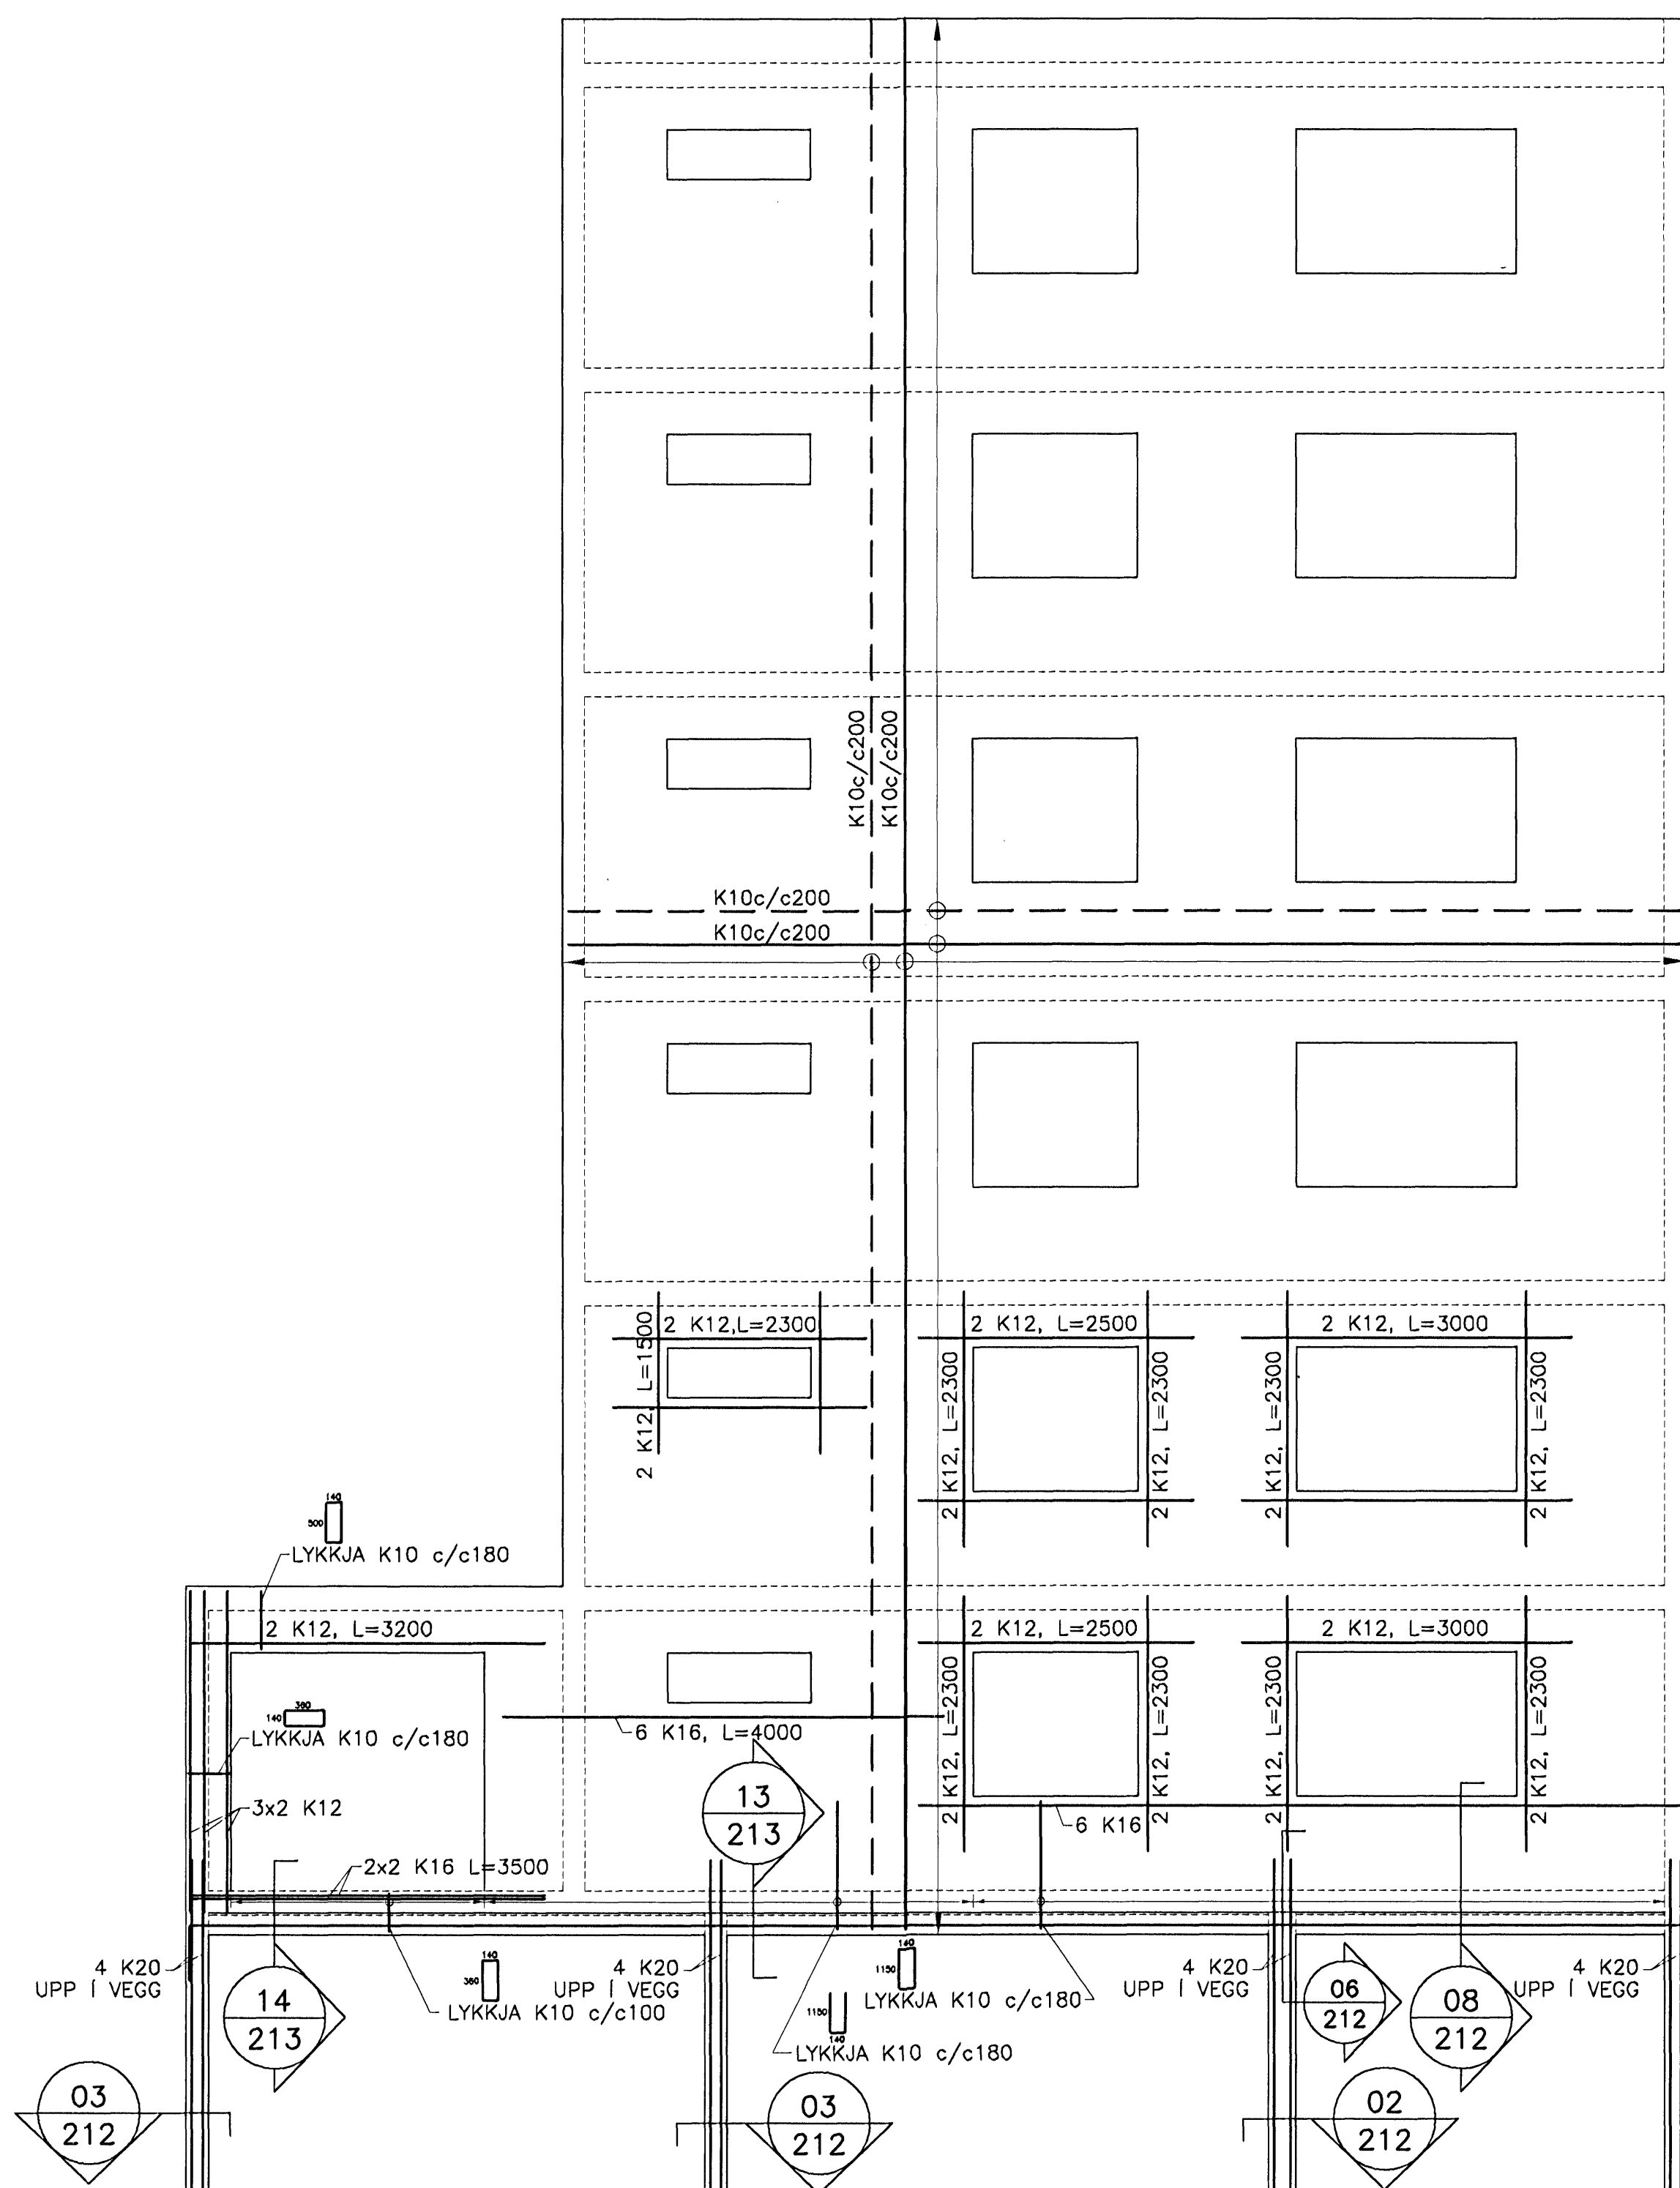


ÁSYND NORDURHLID B 1:50

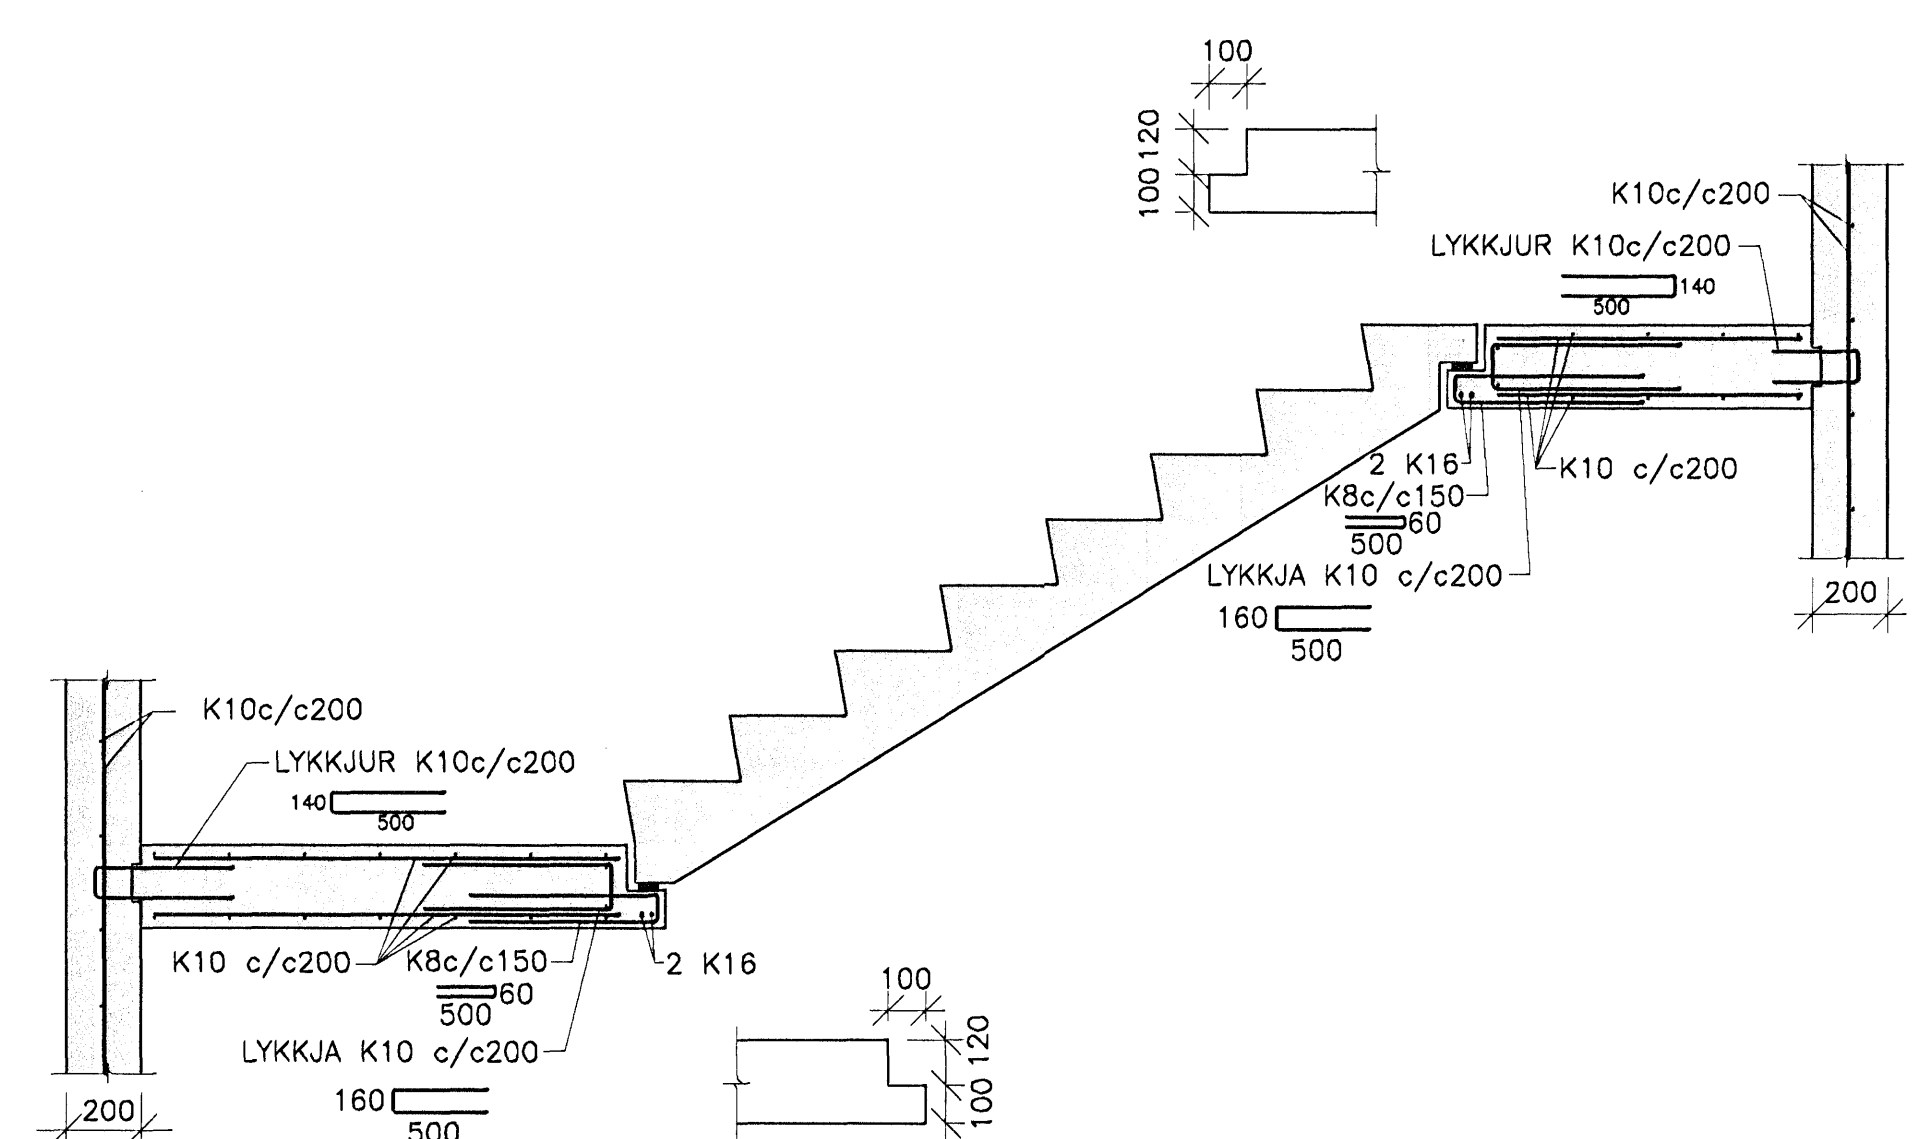

SÉRMYND STIGA Í LYFTUSTIGAÐÚS 1:20

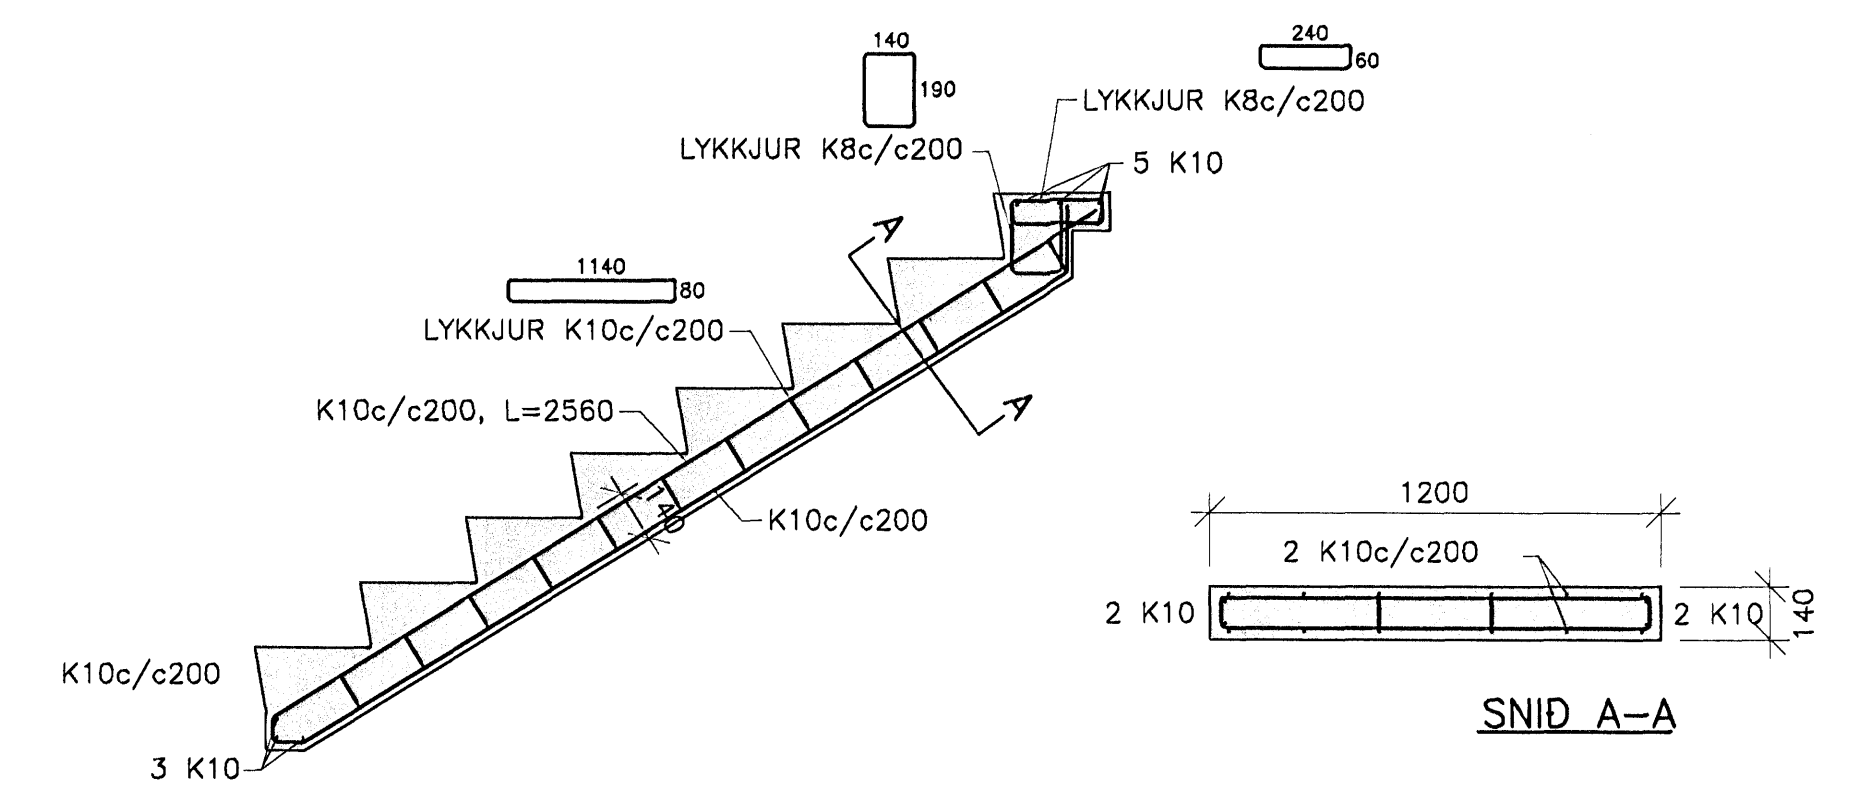


SÉRMYND STIGA 1:20

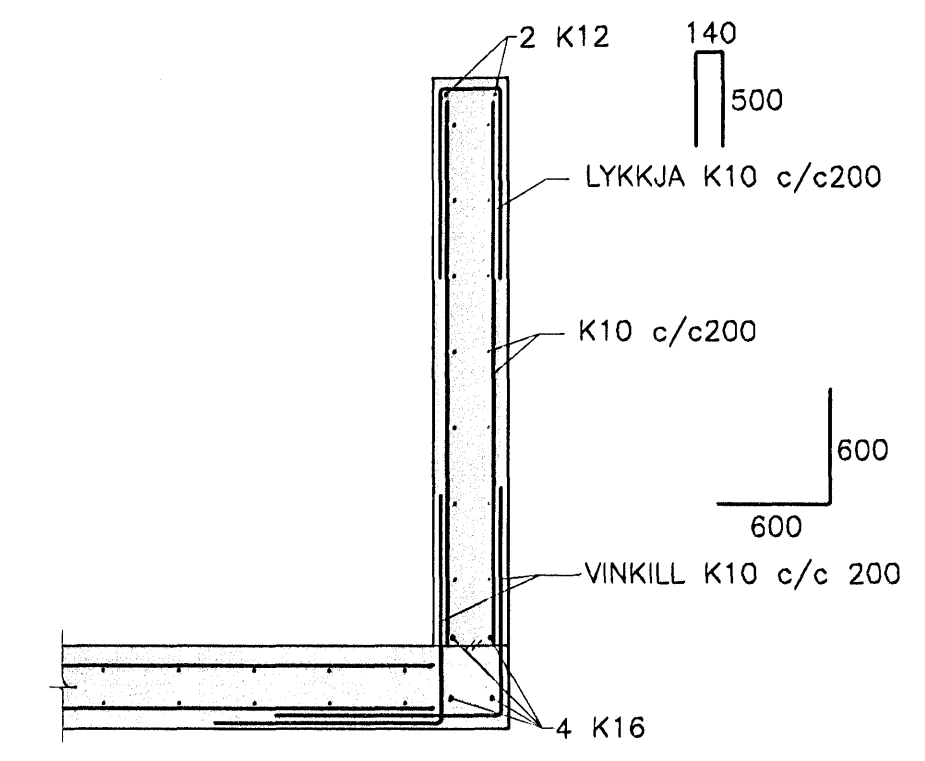

SNID Í BITA YFIR RAMPI 1:20

29 JULI 2005

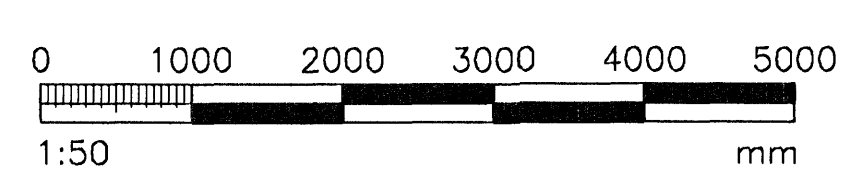

SKÝRINGAR SJÁ TEIKN. NR. 200

VERKFRÆÐIÞJÓNUSTAN EHF

GRENSÁRVEÐUR 3 · 108 REYKJAVÍK · Sími: 520 9990 · Netfang: jng@teknik.is ghr@teknik.is

PROJ. NÖMUR:	280255-4329	PROJ. NÖMUR:	215

Metrekid: ASK
Samb: 26.07.05