




DAGS:	NR:	BREYTINGAR:	SAMB:

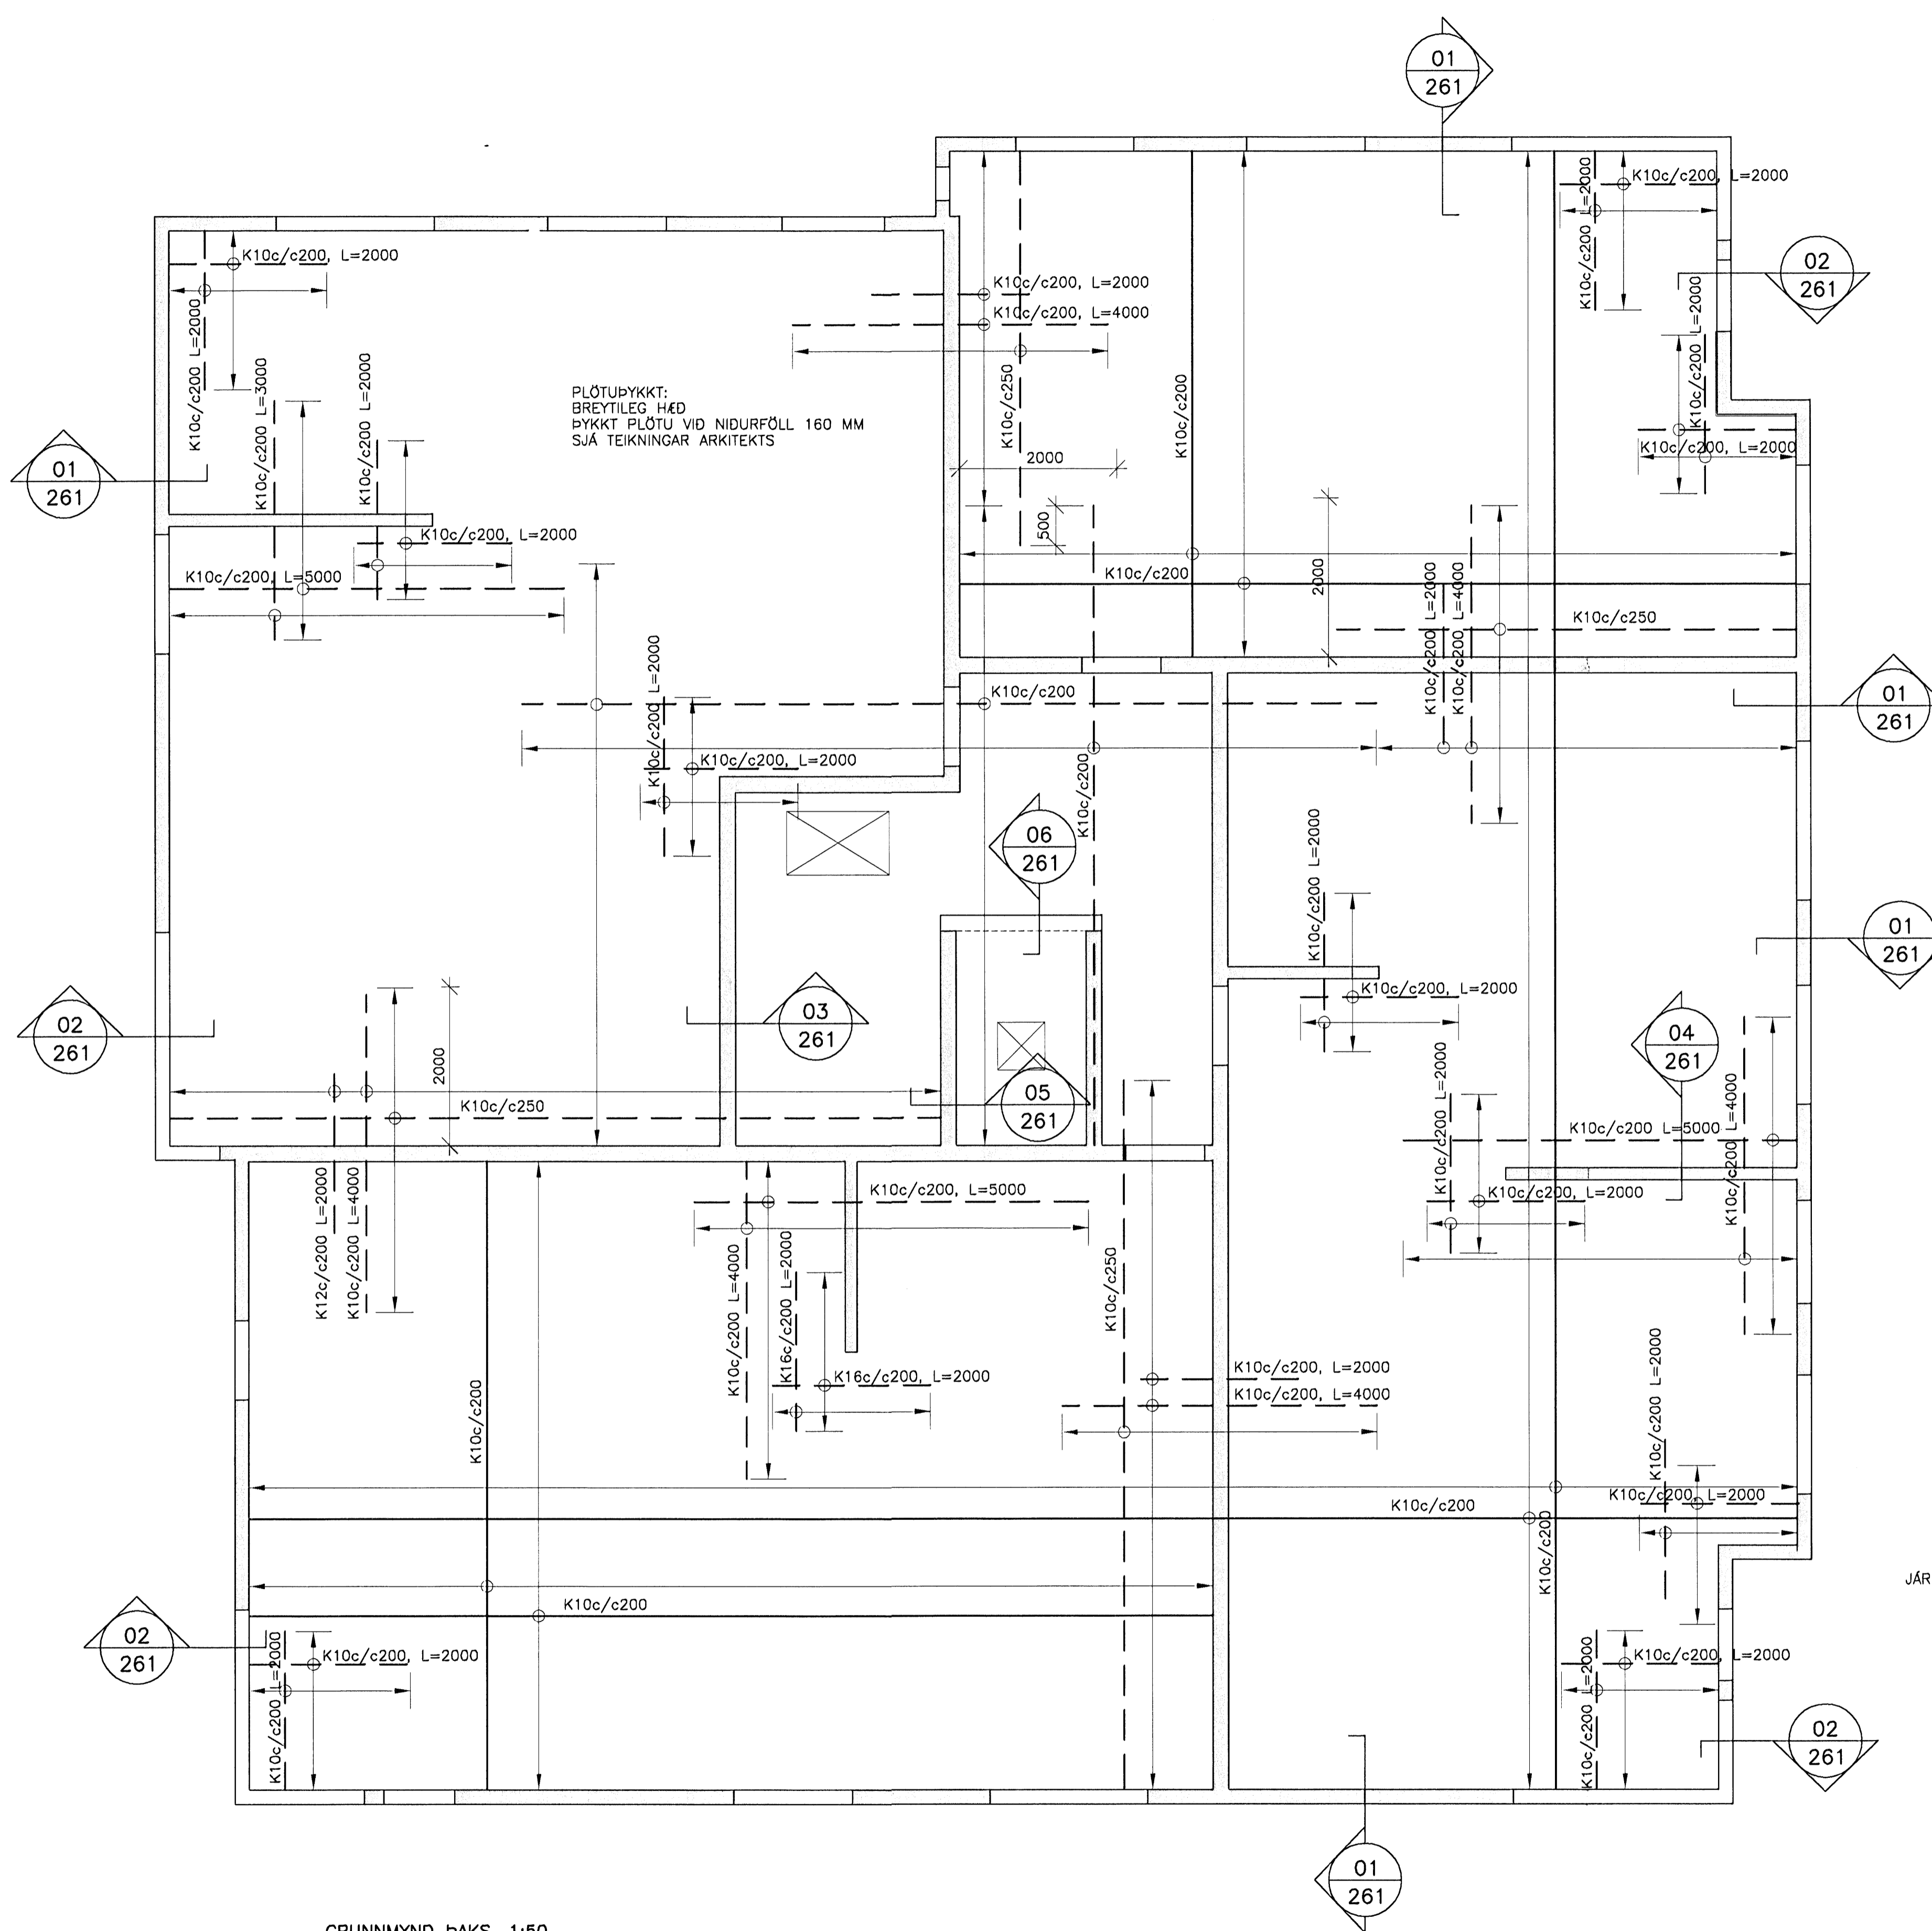


GRUNNMYND ÞAKS, 1:50

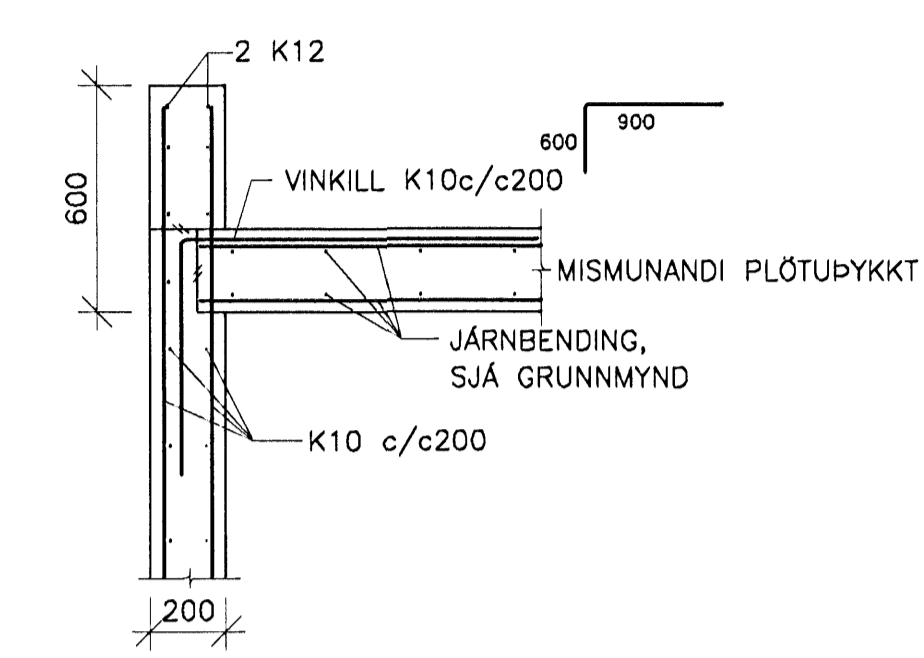


01 SNID 261 1:20

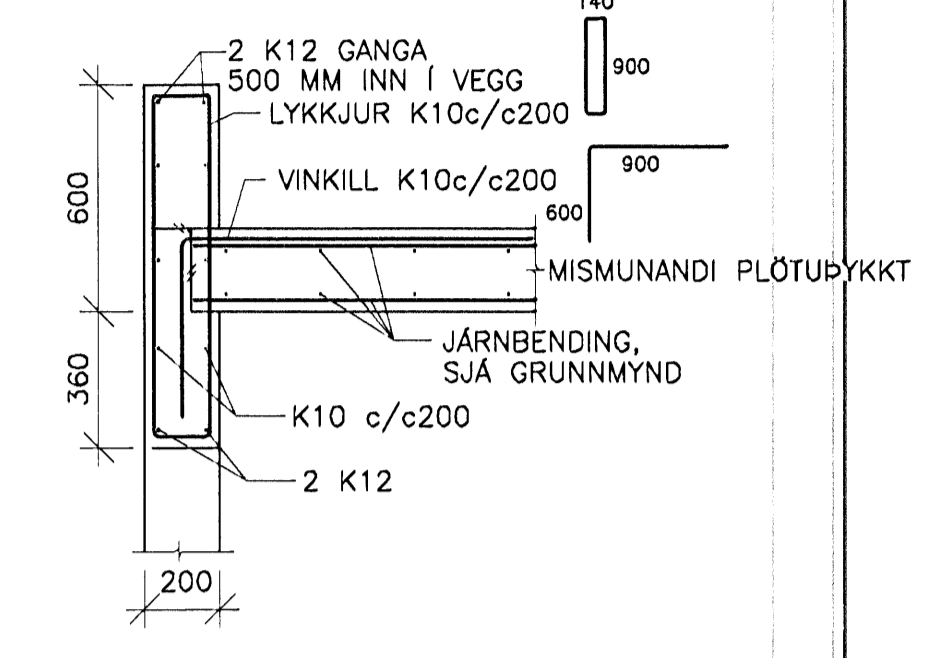


02 SNID 261 1:20

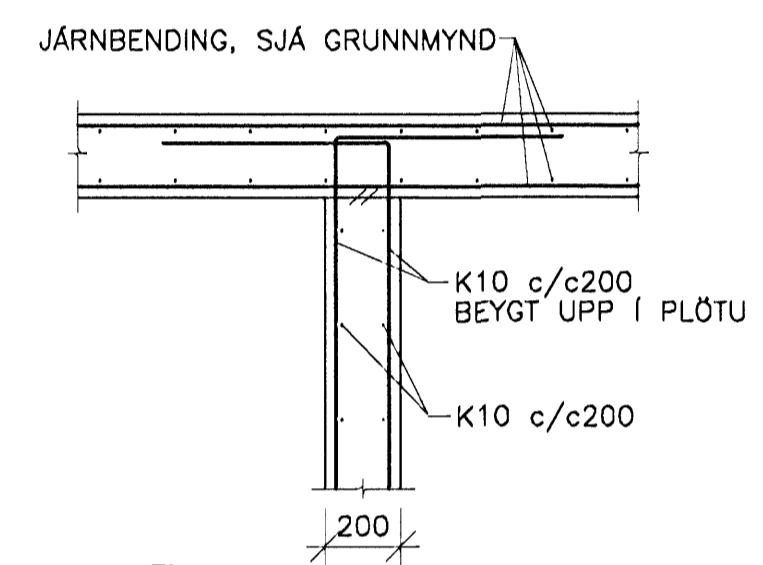


03 SNID 261 1:20

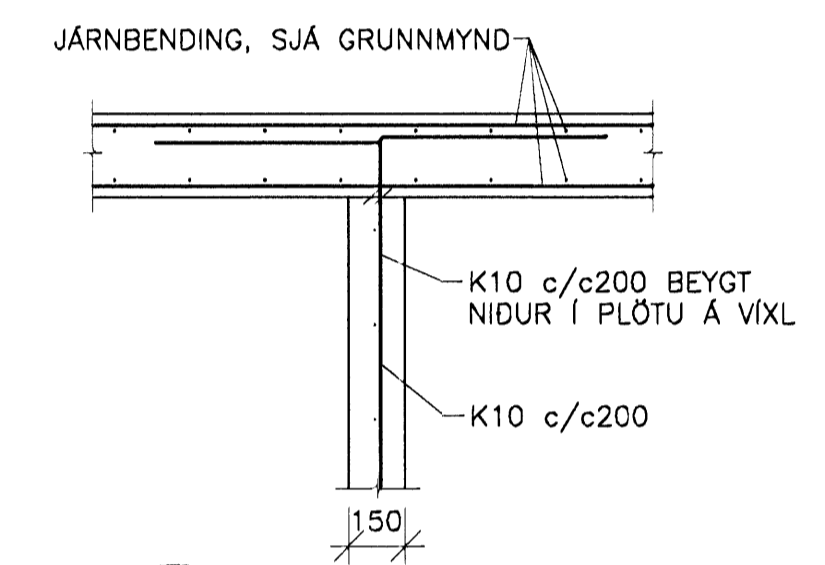


04 SNID 261 1:20

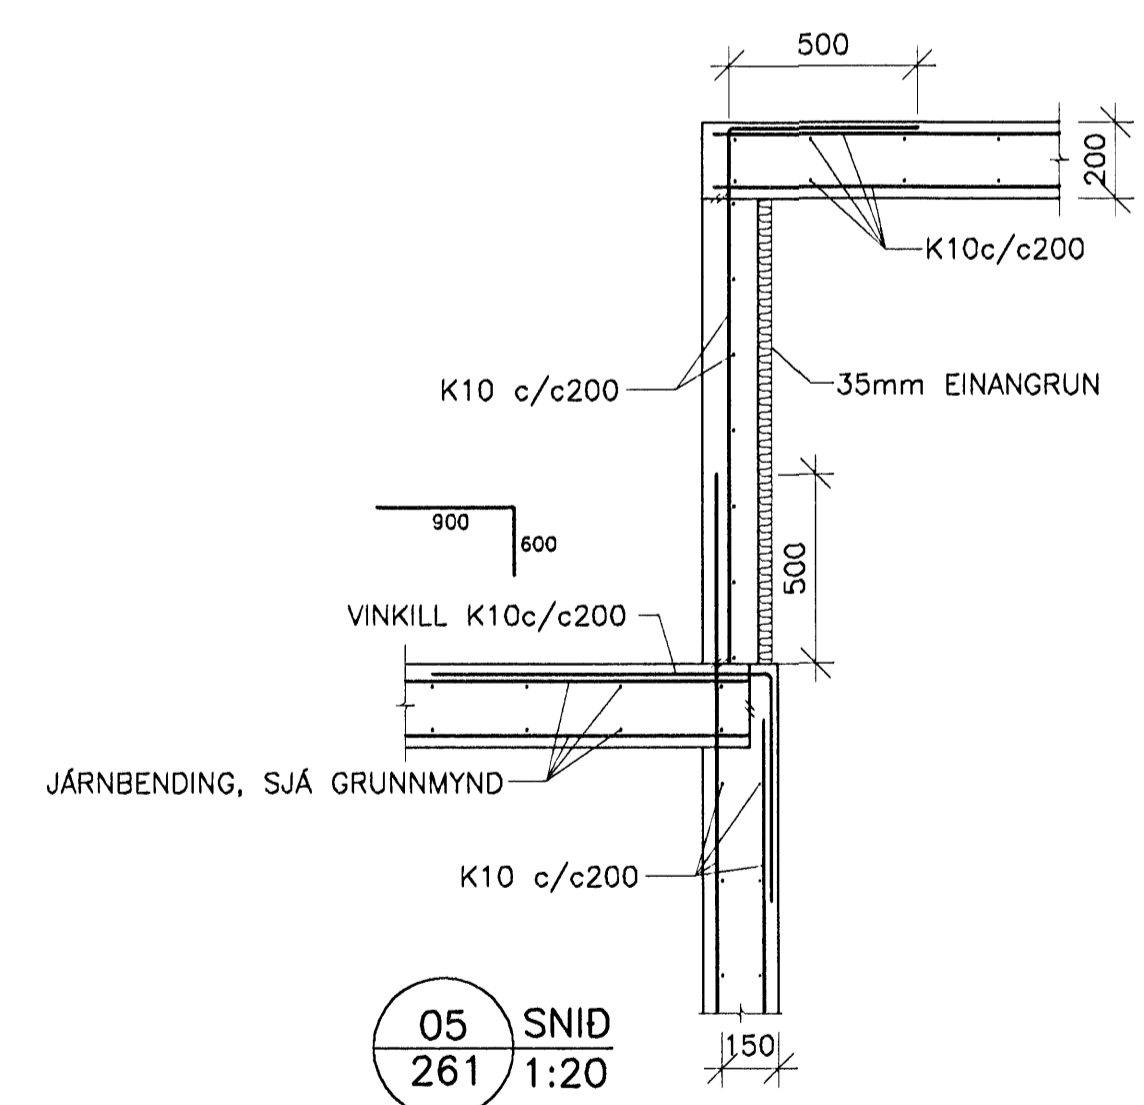

05 SNID 261 1:20

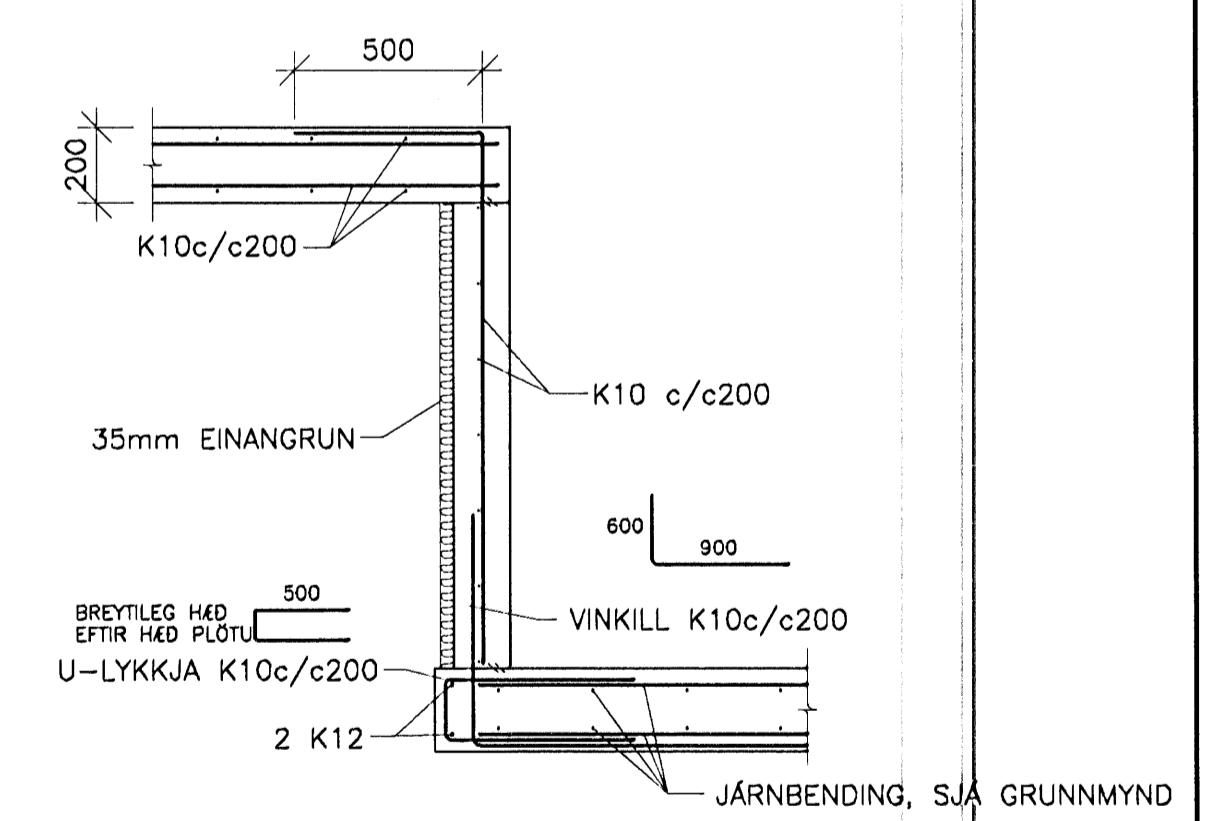

06 SNID 261 1:20

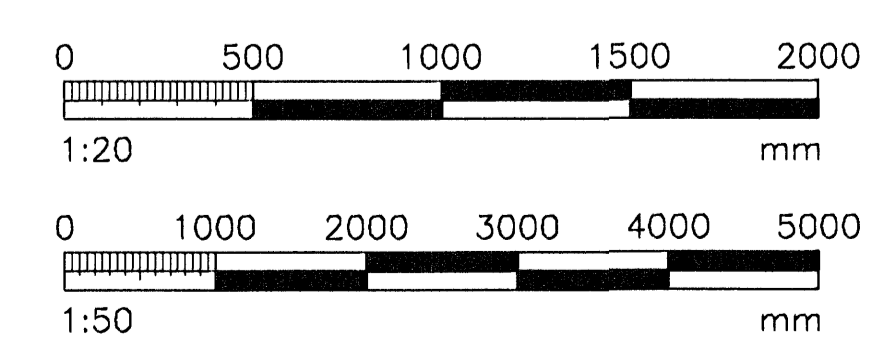

SKÝRINGAR SJÁ TEIKN. NR. 200

VERKFRÉÐIÞJÓNUSTAN EHF

DRÖGASVEGUR 3 · 108 REYKJAVÍK · Sími: 520 9950 · Netfang: jg@teknik.is · ghr@teknik.is


23. JULI 2005

Móttaki:

Samb: 26.07.05